

[illegible]

**THE HOVISS  
GROUP**

411 NE 6th AVE  
CAMAS, WA. 98607  
360.326.6436

411 NE 6th AVE  
CAMAS, WA. 98607  
360.326.6436

LONDON RESIDENCE  
CAMAS, WA


## REVISIONS

- |                                                                                       |          |   |
|---------------------------------------------------------------------------------------|----------|---|
|  | 12.01.05 | REVISIONS PER CLIENT<br>FLOORPLAN   |
|  | 02.01.06 | REVISIONS PER CLIENT   |
|  | 02.01.06 | REVISIONS PER CLIENT   |
|  | 02.22.16 | REVISIONS PER CLIENT<br>FIRST FLOOR   |
|  | 02.24.16 | REVISIONS PER CLIENT<br>FIRST FLOOR   |
|  | 02.26.16 | REVISIONS PER CLIENT<br>FIRST FLOOR   |
|  | 03.28.16 | REVISIONS PER CLIENT<br>FIRST FLOOR   |
|  | 04.16.16 | REVISIONS PER CLIENT<br>EXT SIDING, GRD FLR<br>LAYOUT, WINDOW SIZES   |
|  | 04.22.16 | COLUMN LOCATIONS REV   |
|  | 04.26.16 | ADD CLOSET IN DENN ADD<br>DROOF IN FLOOR TO<br>LAUNDRY RE-IT WALL<br>REVISE GARAGE STORAGE<br>DOOR IN LOWER LEVEL<br>TO EXPRESS<br>CLOTHING IN LOWER LEVEL<br>TO BRESS |
|  | 05.29.16 | REVISIONS LOWER LAYOUT,<br>ADD DOOR AT STAIRCASE<br>REVIS LAUNDRY WALL STUDIO<br>REV 3RD FLOOR WALL INT                                                                |
|  | 06.06.16 | ADD EXIT GARAGE SIDE DR<br>BACK IN REVISE 3RD FLR<br>WALL, BACK TO RULLIE INT                                                                                          |
|  | 06.13.16 | REV 3RD FLOOR<br>ADD ACCESS FROM HIBST<br>TO 3RD FLOOR   |
|  | 06.15.16 | REVISED WEST AWNINGS   |

## EXTERIOR ELEVATIONS

|       |          |
|-------|----------|
| DATE  | 10.29.15 |
| JOB # | LONDON   |
| DRAWN | KM       |

## A2.02

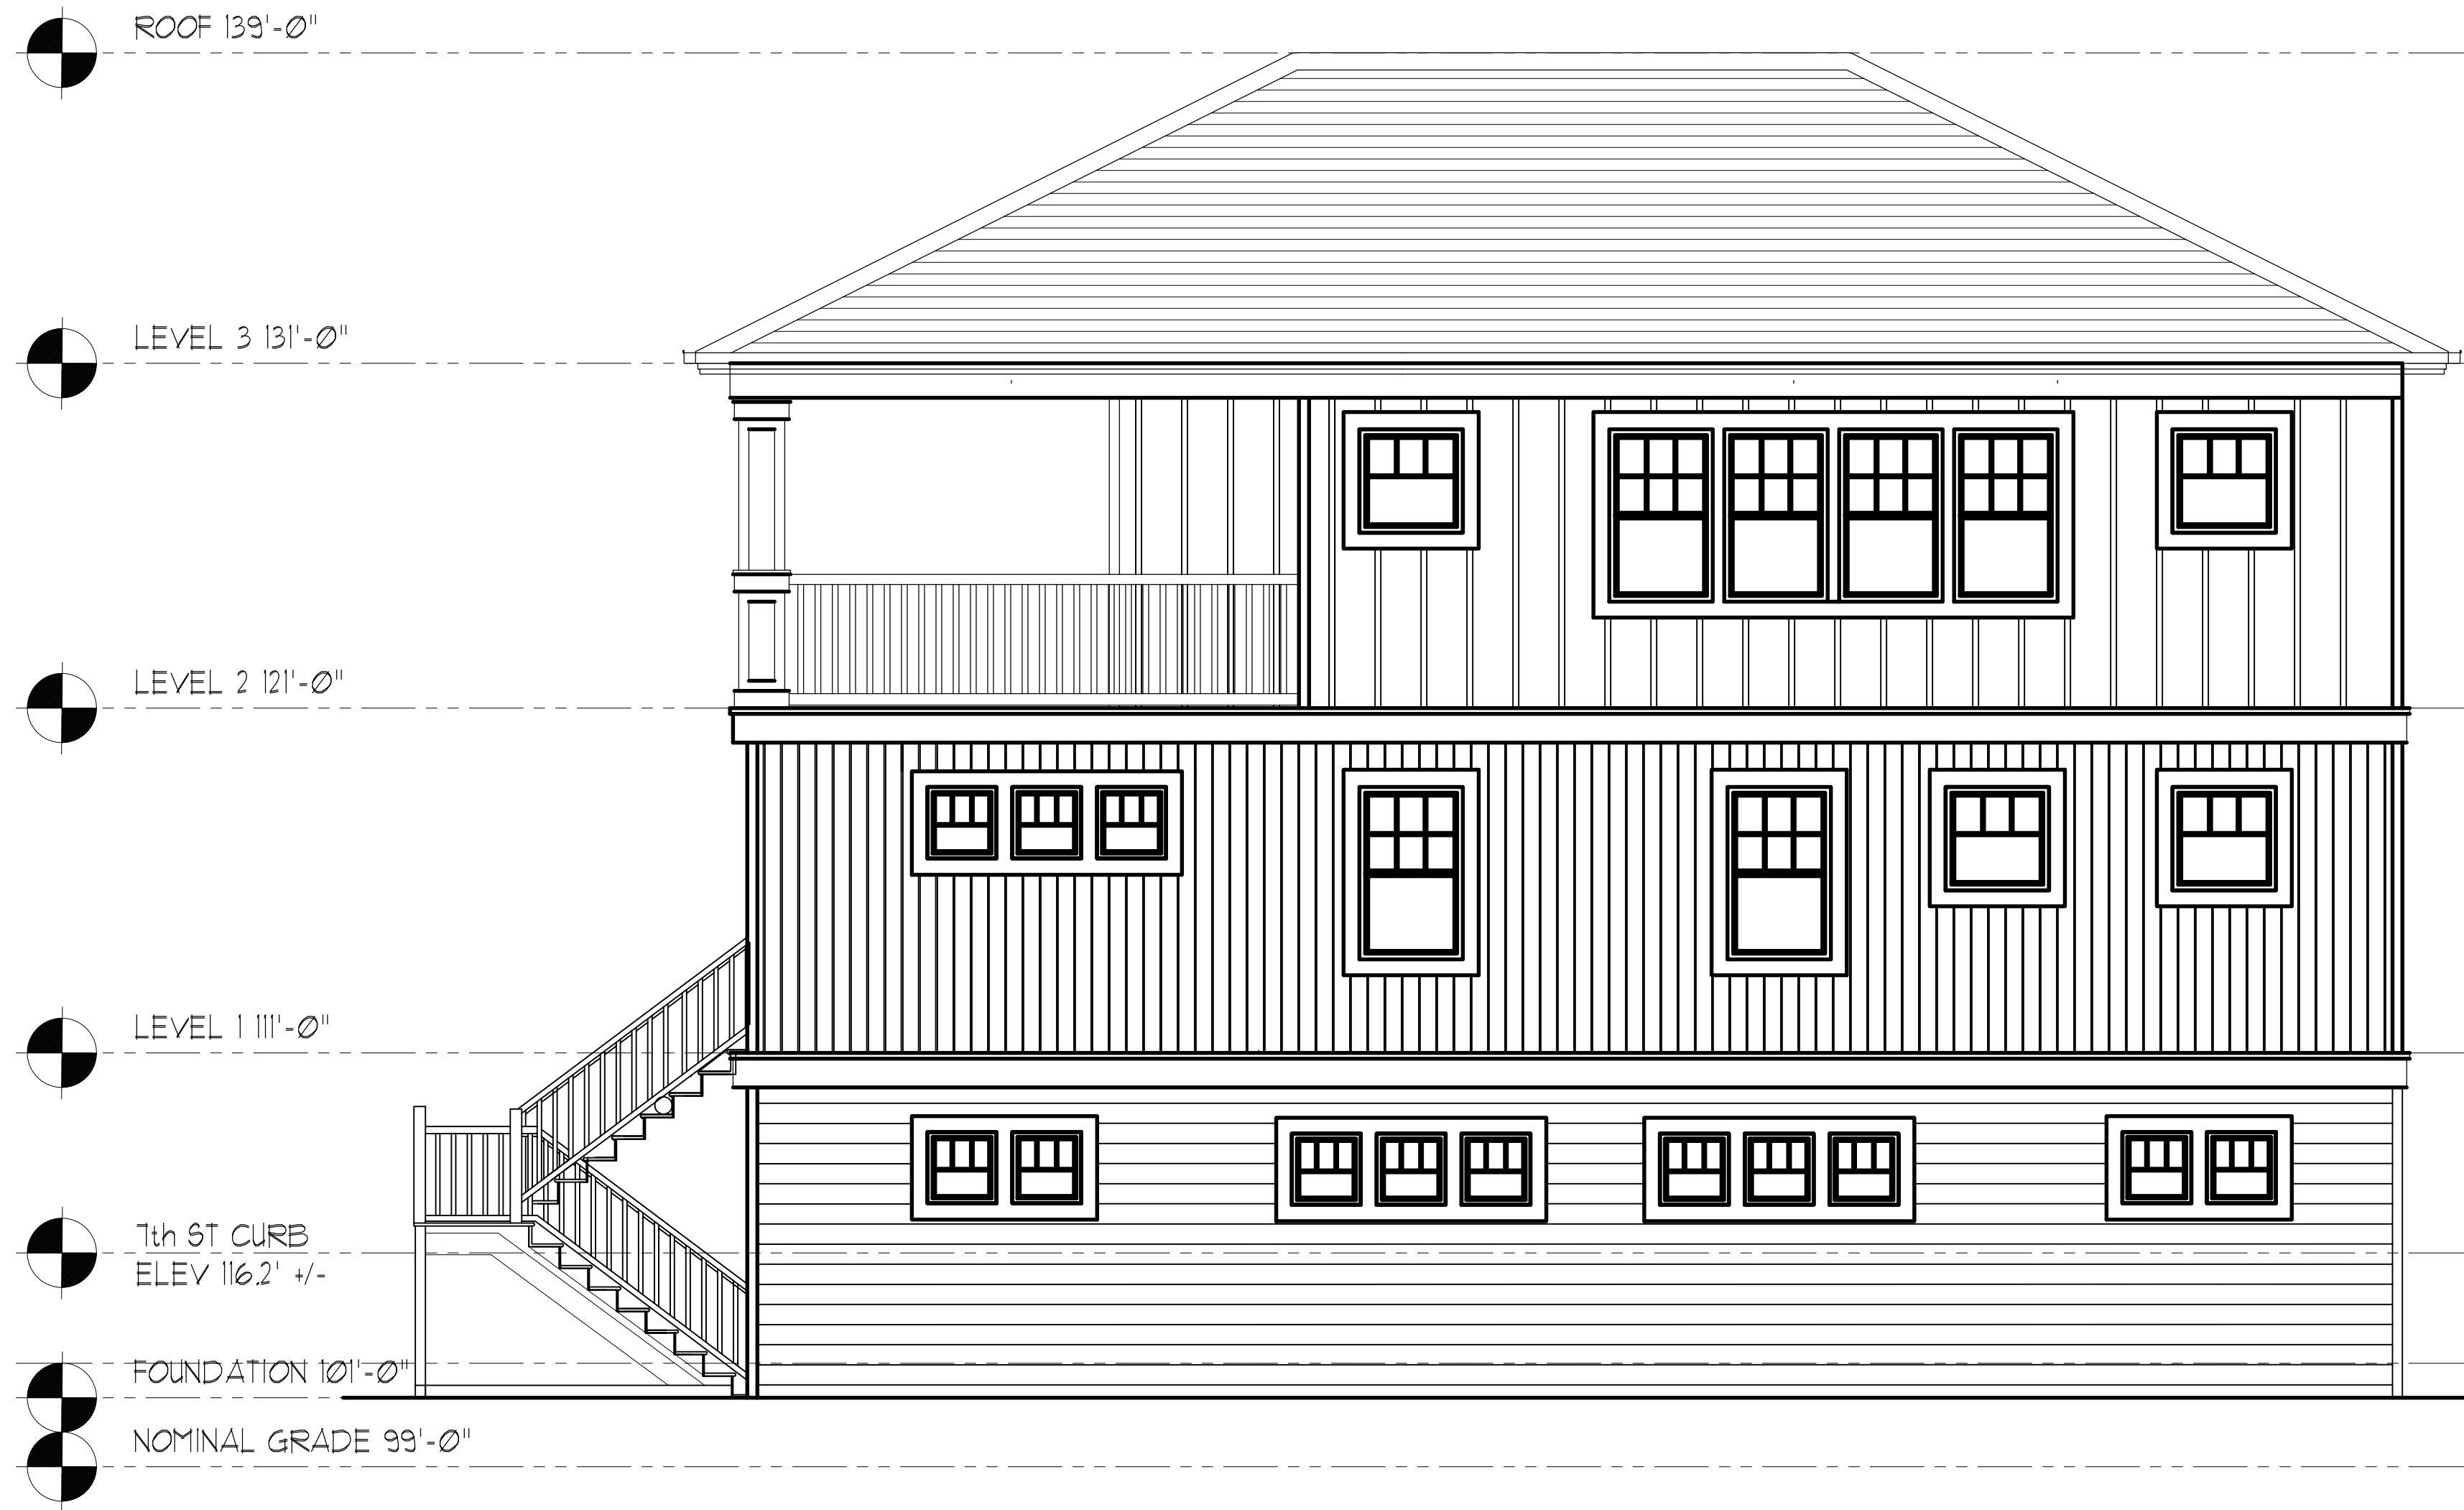

3 NORTH ELEVATION  
SCALE: 1/4" = 1'-0"



4 EAST ELEVATION  
SCALE: 1/4" = 1'-0"