




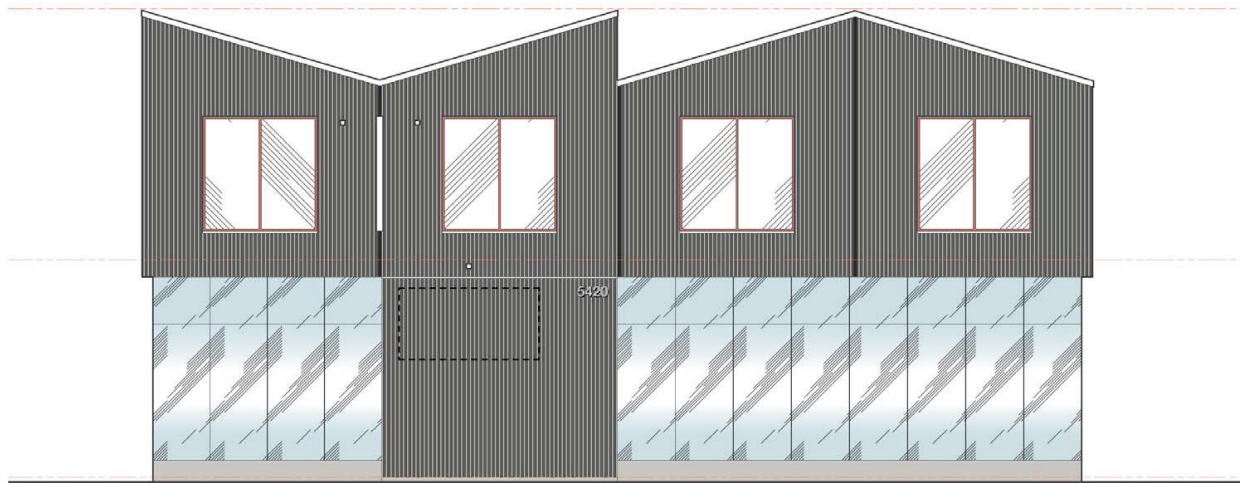


North Elevation
Scale: 1/8" = 1'-0"

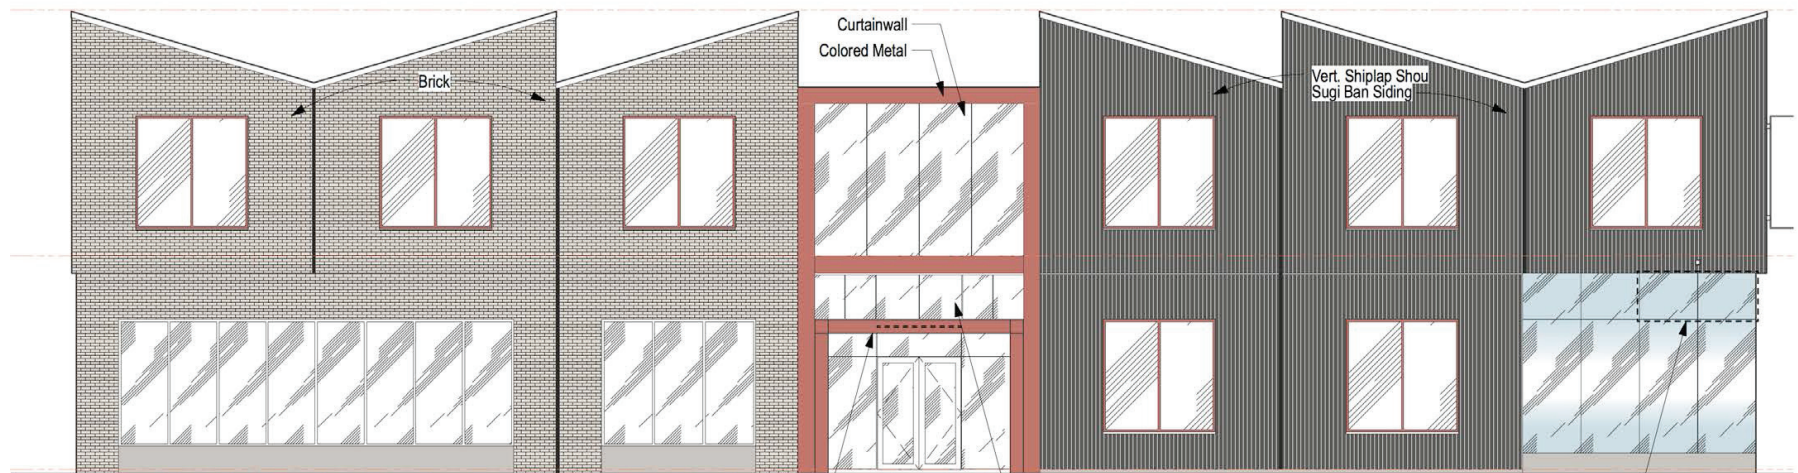

East Elevation
Scale: 1/8" = 1'-0"

Future signage location under
separate signage permit

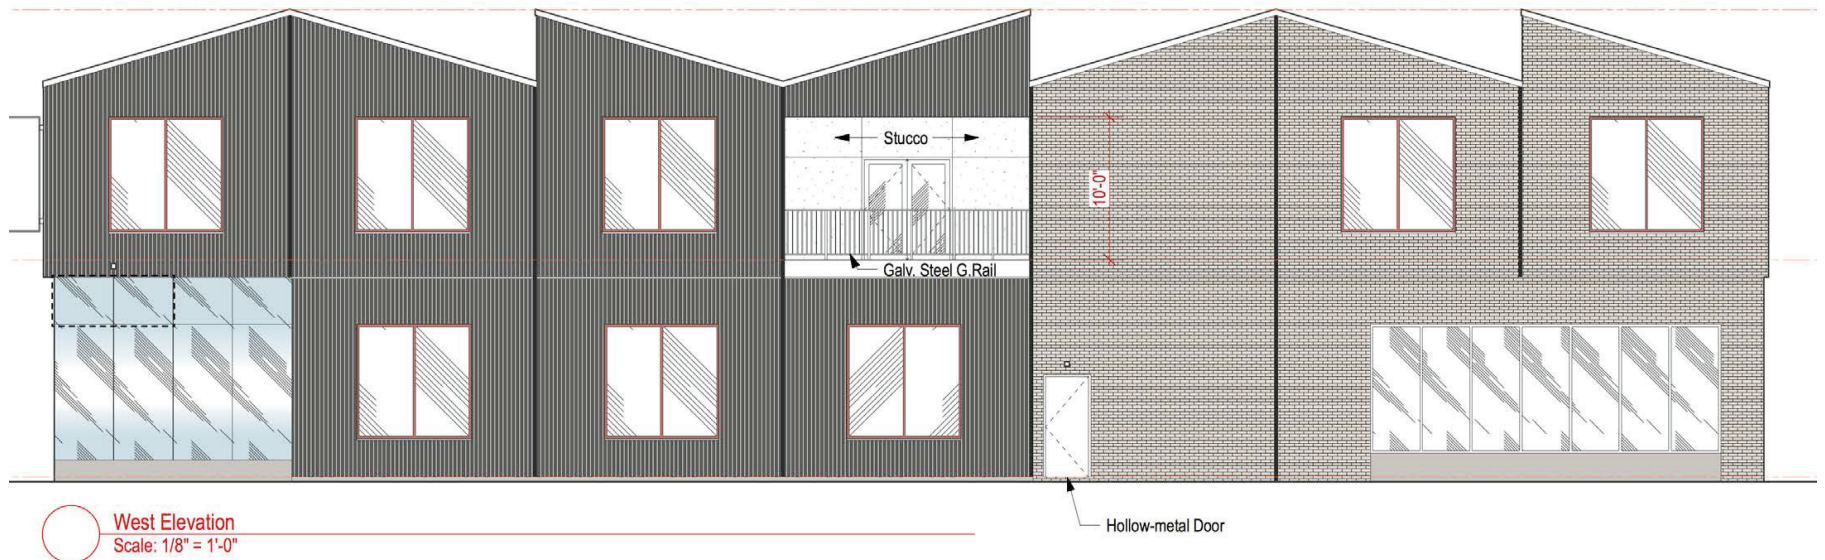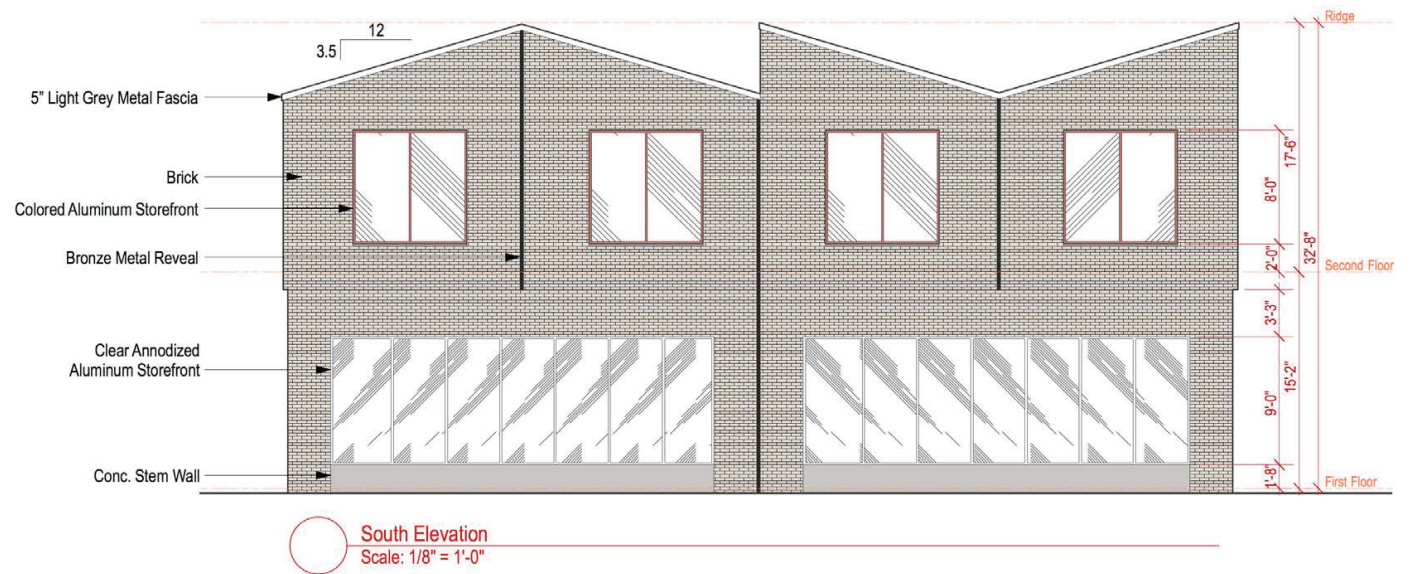



View to Northeast corner of Building



North Elevation

08.04.2016

NW 38th Ave. Medical Office Building
5420 NW 38th Ave., Camas WA 98607

DR 11 **DONNINEKARCHITECTURE, LLC**



East Elevation



Detail at North End of East Elevation