

COPYRIGHT © 2012 48ACS DESIGNS

1	PLAN #	15
X		
X		
X		


*Bella Villa
Homes*

48ACS

RESIDENTIAL DESIGNS

www.48acs.com

NOTE: ALL CONSTRUCTION TO BE IN ACCORDANCE WITH THE 2012 INTERNATIONAL RESIDENTIAL CODE, UNLESS OTHERWISE SPECIFIED. THE ARCHITECT ASSUMES NO LIABILITY FOR ANY ERRORS OR OMISSIONS IN THESE PLANS. THE ARCHITECT'S RESPONSIBILITY IS LIMITED TO THE DESIGN OF THE BUILDING AS SHOWN ON THESE PLANS. THE ARCHITECT DOES NOT WARRANT THE ACCURACY OF ANY INFORMATION PROVIDED BY OTHERS. THE ARCHITECT SHALL NOT BE RESPONSIBLE FOR ANY DELAYS OR INTERFERENCE WITH THE PROGRESS OF THE PROJECT. THE ARCHITECT SHALL NOT BE RESPONSIBLE FOR ANY COSTS INCURRED BY THE OWNER AS A RESULT OF ANY CHANGES TO THESE PLANS. THESE PLANS ARE THE PROPERTY OF 48ACS DESIGNS AND SHALL REMAIN THE PROPERTY OF 48ACS DESIGNS. NO PART OF THESE PLANS MAY BE REPRODUCED OR TRANSMITTED IN ANY FORM OR BY ANY MEANS, ELECTRONIC OR MECHANICAL, WITHOUT THE WRITTEN PERMISSION OF 48ACS DESIGNS.

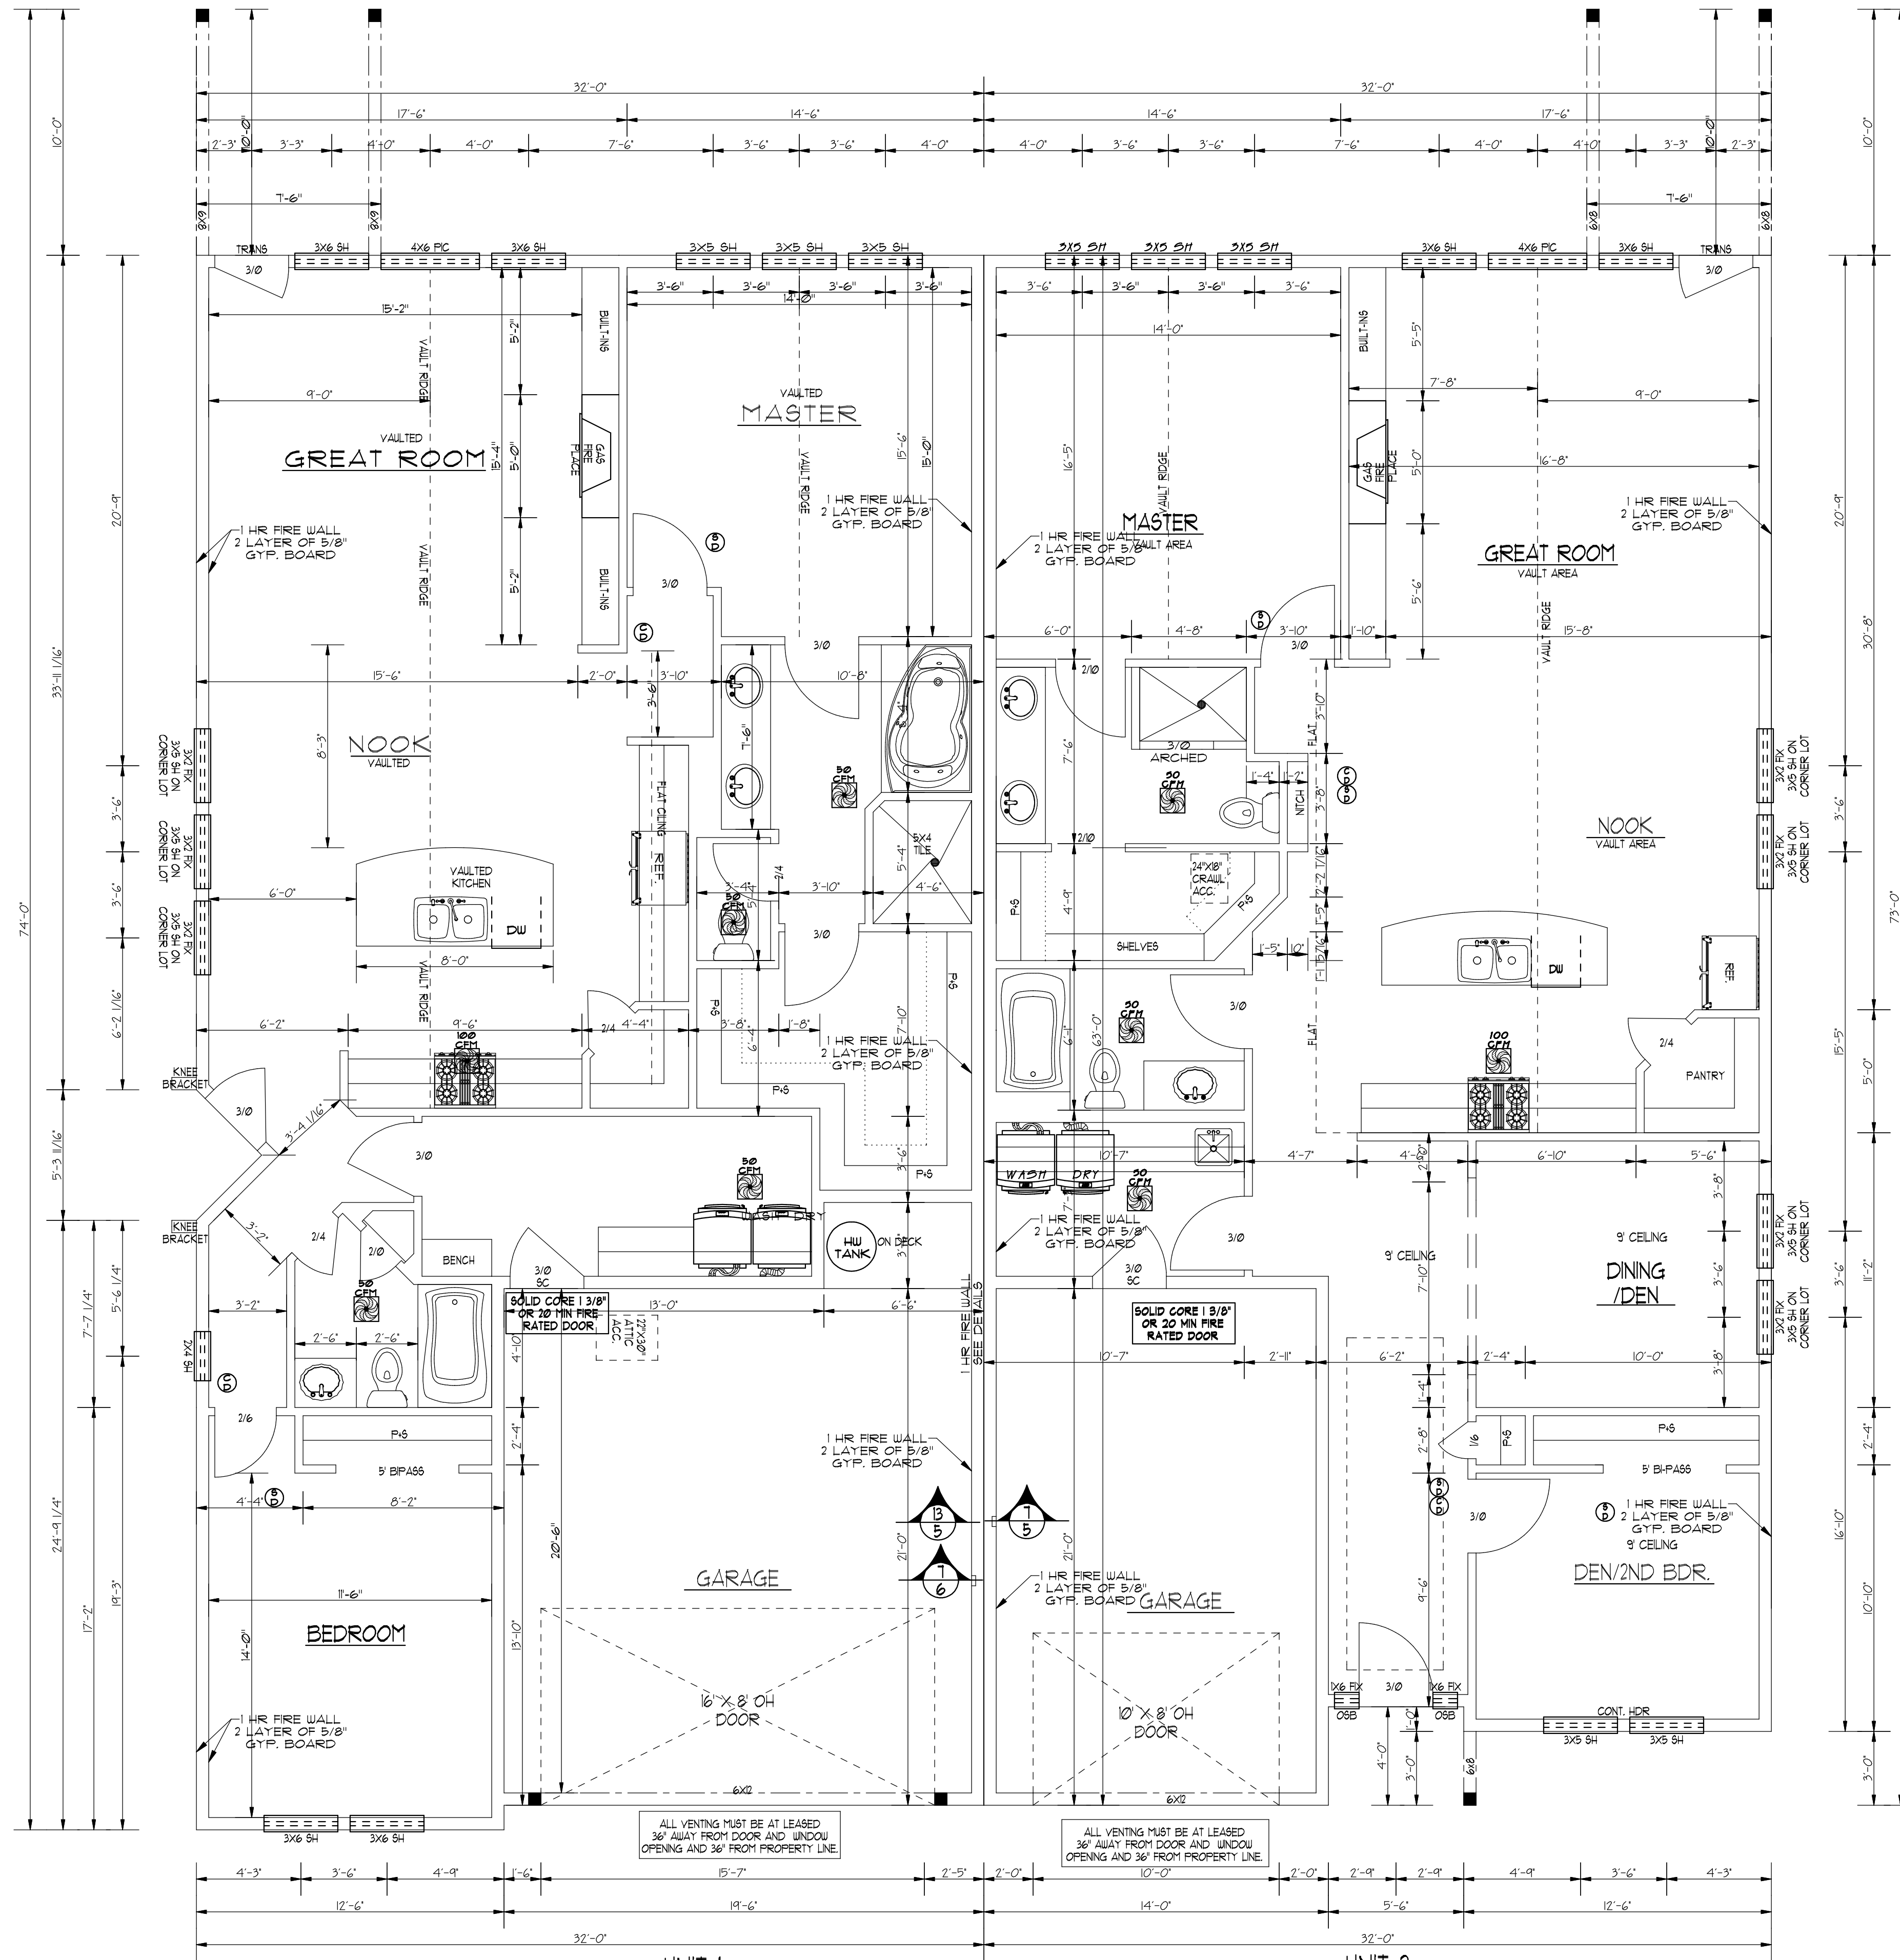

**UNIT 1
1ST FLOOR PLAN**
SCALE 1/4"=1'-0"

**UNIT 2
1ST FLOOR PLAN**
SCALE 1/4"=1'-0"

AREA

1ST FLOOR TOTAL	167 SQ.FT.
GARAGE FRONT COVERED PORCH	409 SQ.FT. 13' SQ.FT.

AREA

1ST FLOOR TOTAL	167 SQ.FT.
GARAGE COVERED PORCH	289 SQ.FT. 89' SQ.FT.