


Preliminary Grading Plan for:

The Lofts @ Camas Meadows

A Site Plan in Camas, Washington

Revisions

Revisions	Submitted for design review	AIG
A	3/10/15	
B		
1		
2		
3		
4		

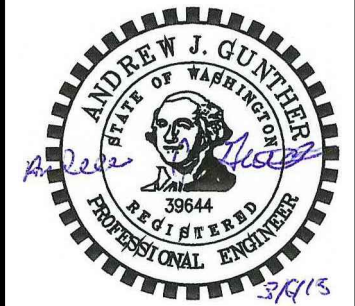

Project No. 2416


SCALE: H: 1"=20'
V: N/A

DESIGNED BY: AJG

DRAFTED BY: AJG

REVIEWED BY: TGJ

C2

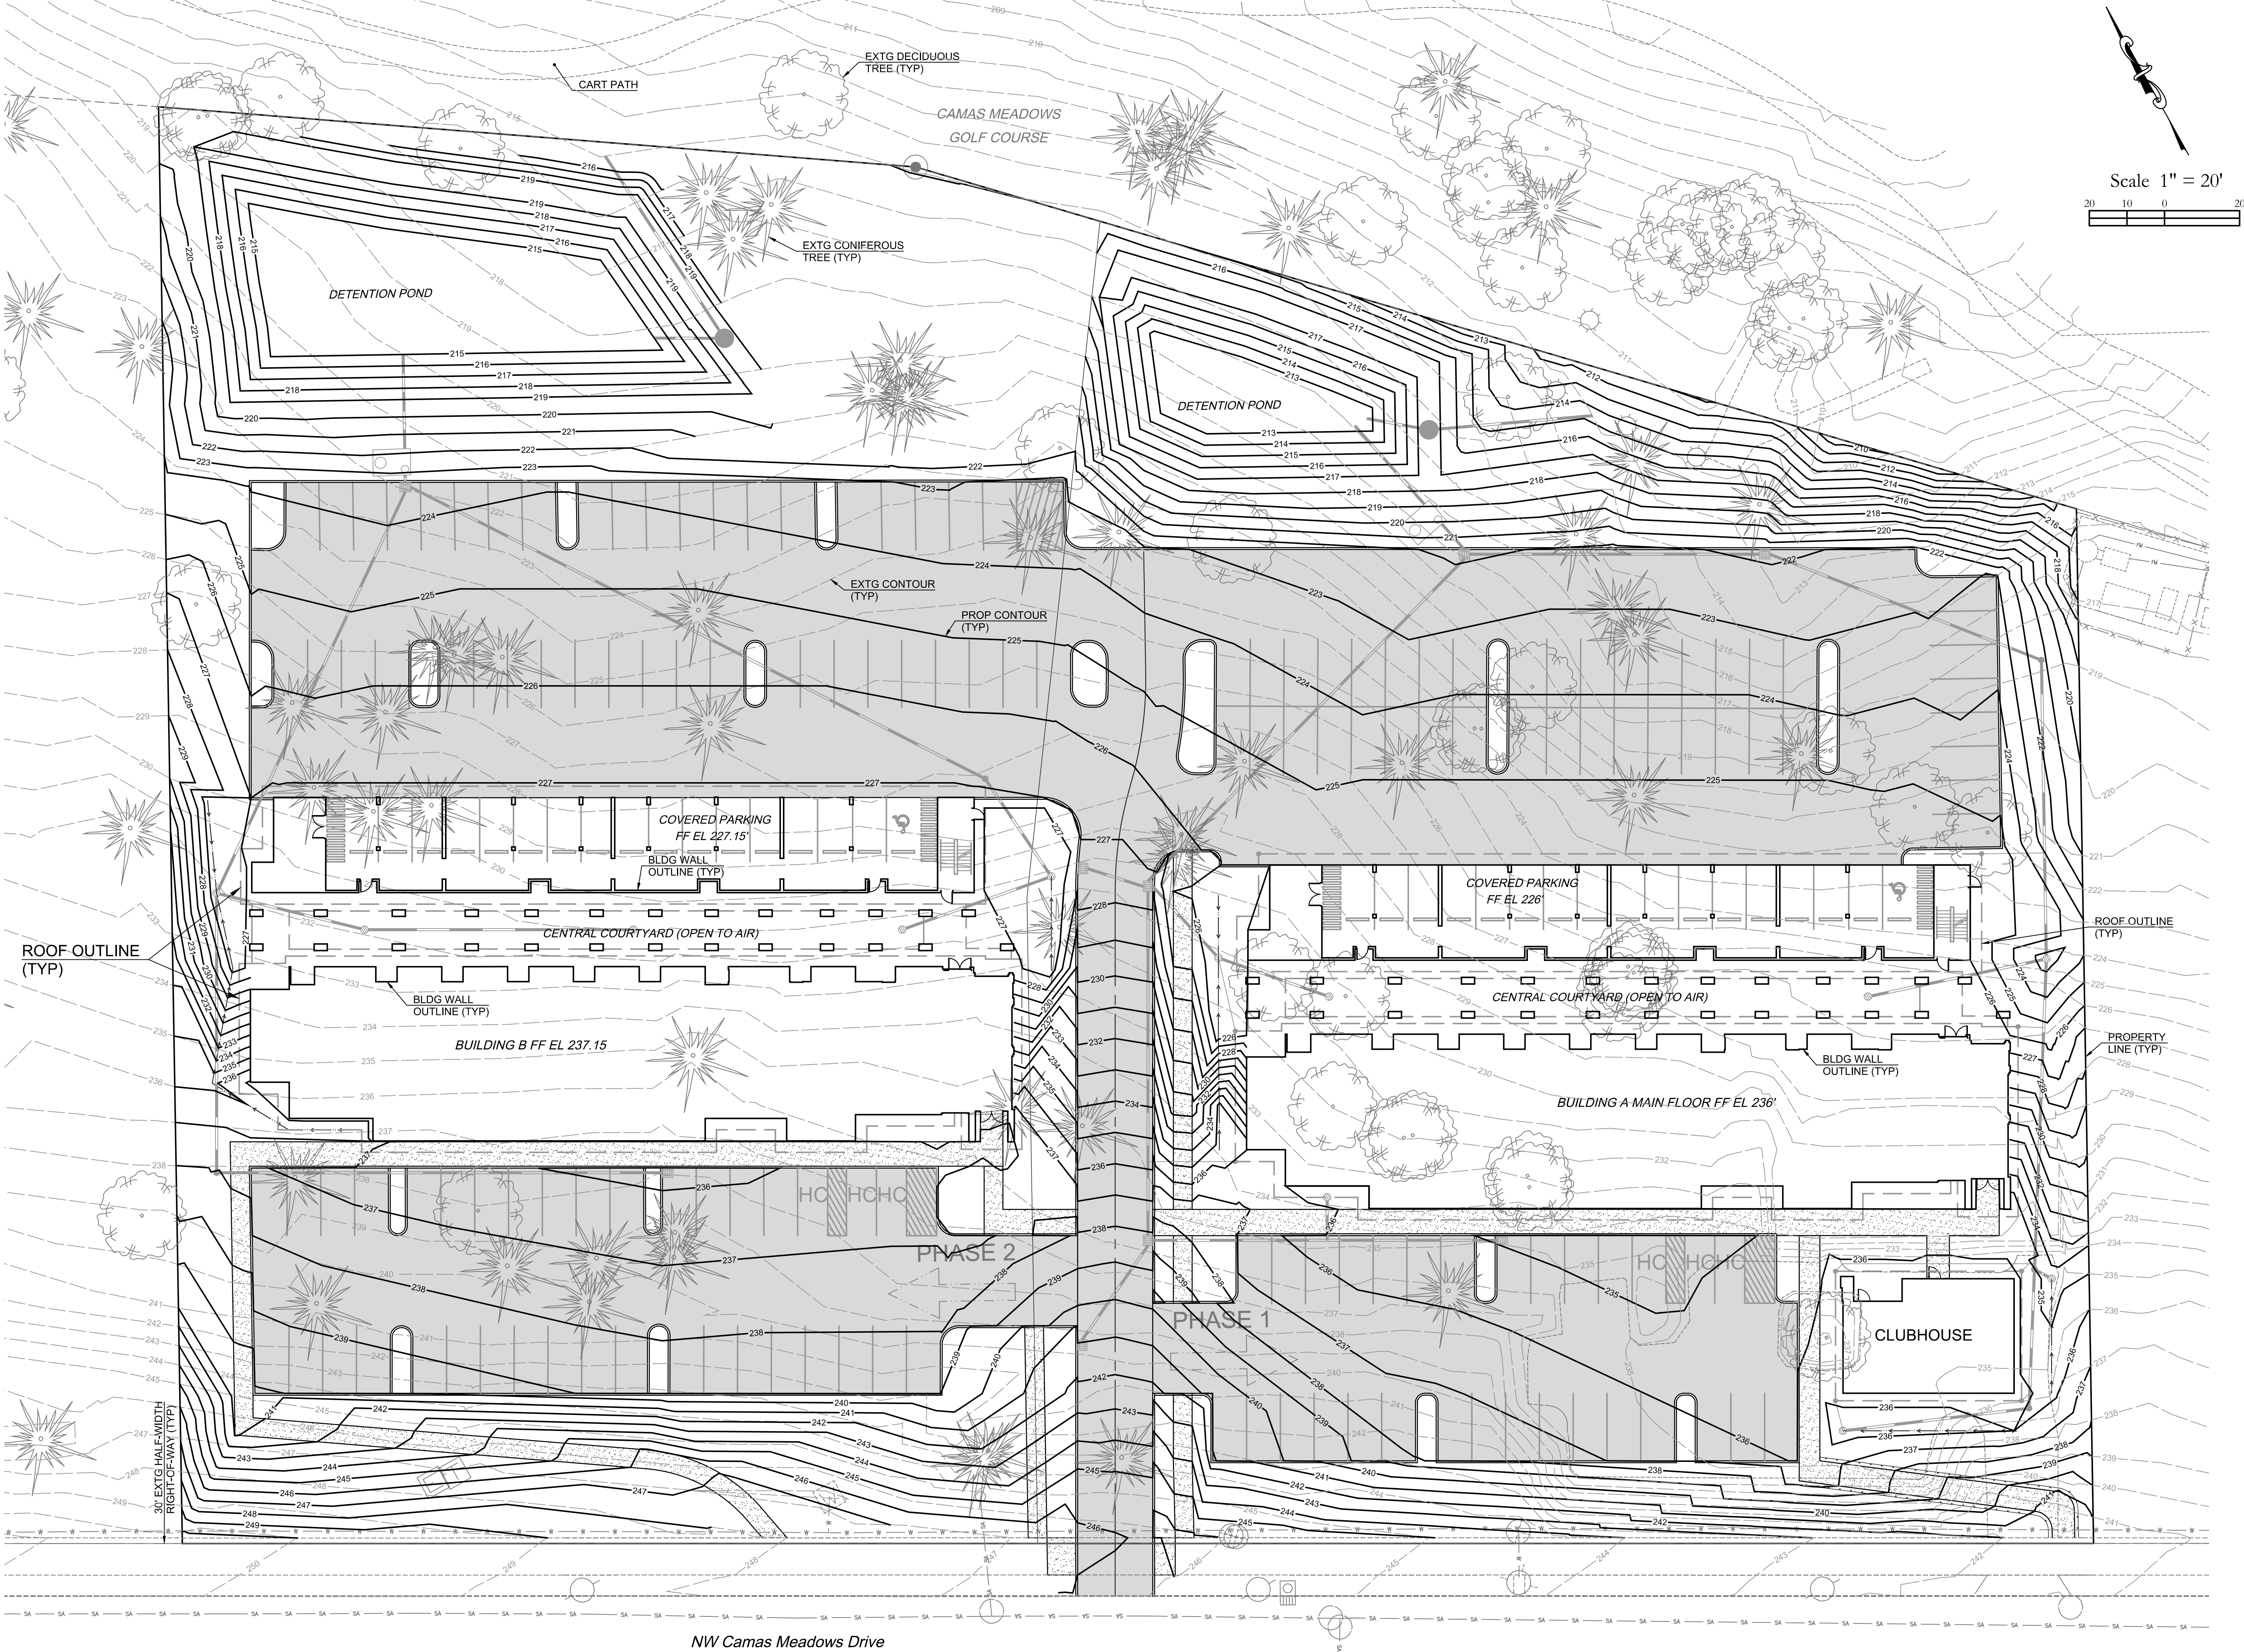

NW Camas Meadows Drive