

This document, and the ideas and designs contained herein, as an instrument of professional service is the property of Western Design Group, Inc. and is not to be used, in whole or in part, for any reason without Western Design Group, Inc.



COLUMBIA
PACIFIC
commercial properties

frameworkARCHITECTURE
www.frameworkarchitecture.com
107 se washington st. ste 250 | portland, oregon | 97214
503.889.0604

THE LOFTS AT
CAMAS MEADOWS
CAMAS, WA

DESIGN
REVIEW SET
04.02.15


WILLIAM DAVID HANSEN, ARCHITECT	
DATE	DESCRIPTION

DRAWN BY	JD
CHECKED BY	DH

JOB # : 14-KRK-4123


ELEVATIONS

A2.0

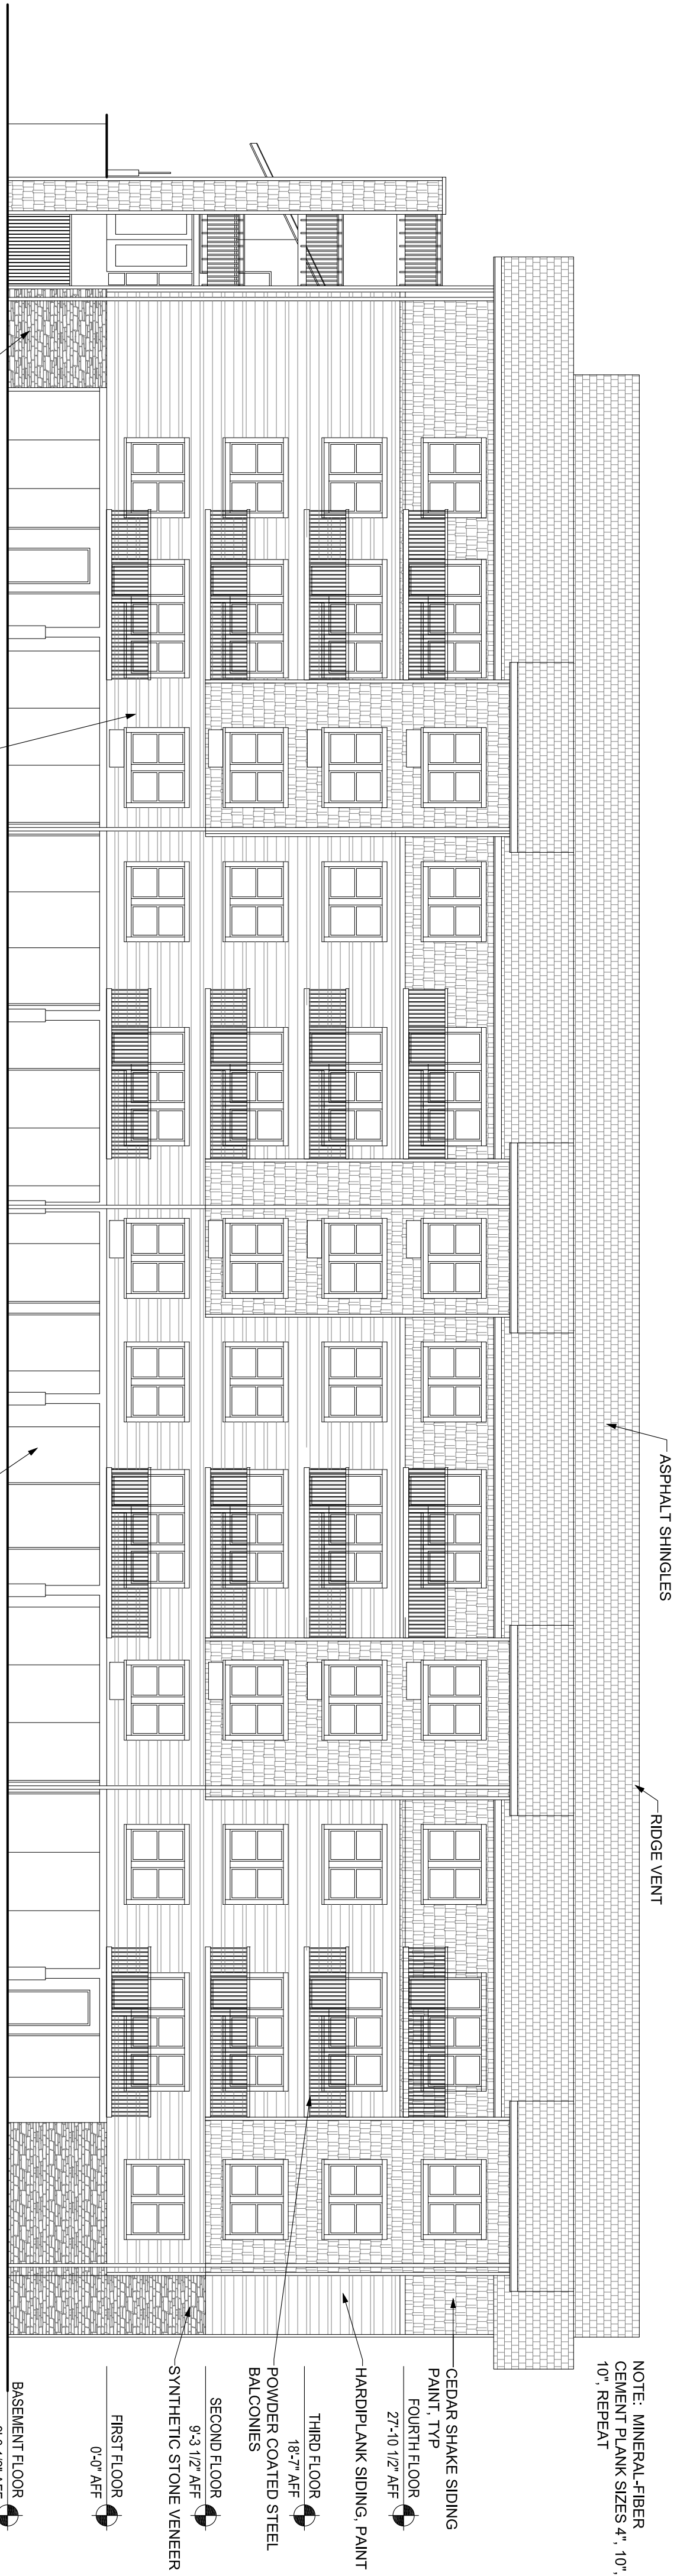


1 BUILDING 1 NORTH ELEVATION

SCALE: 3/32" = 1'-0"

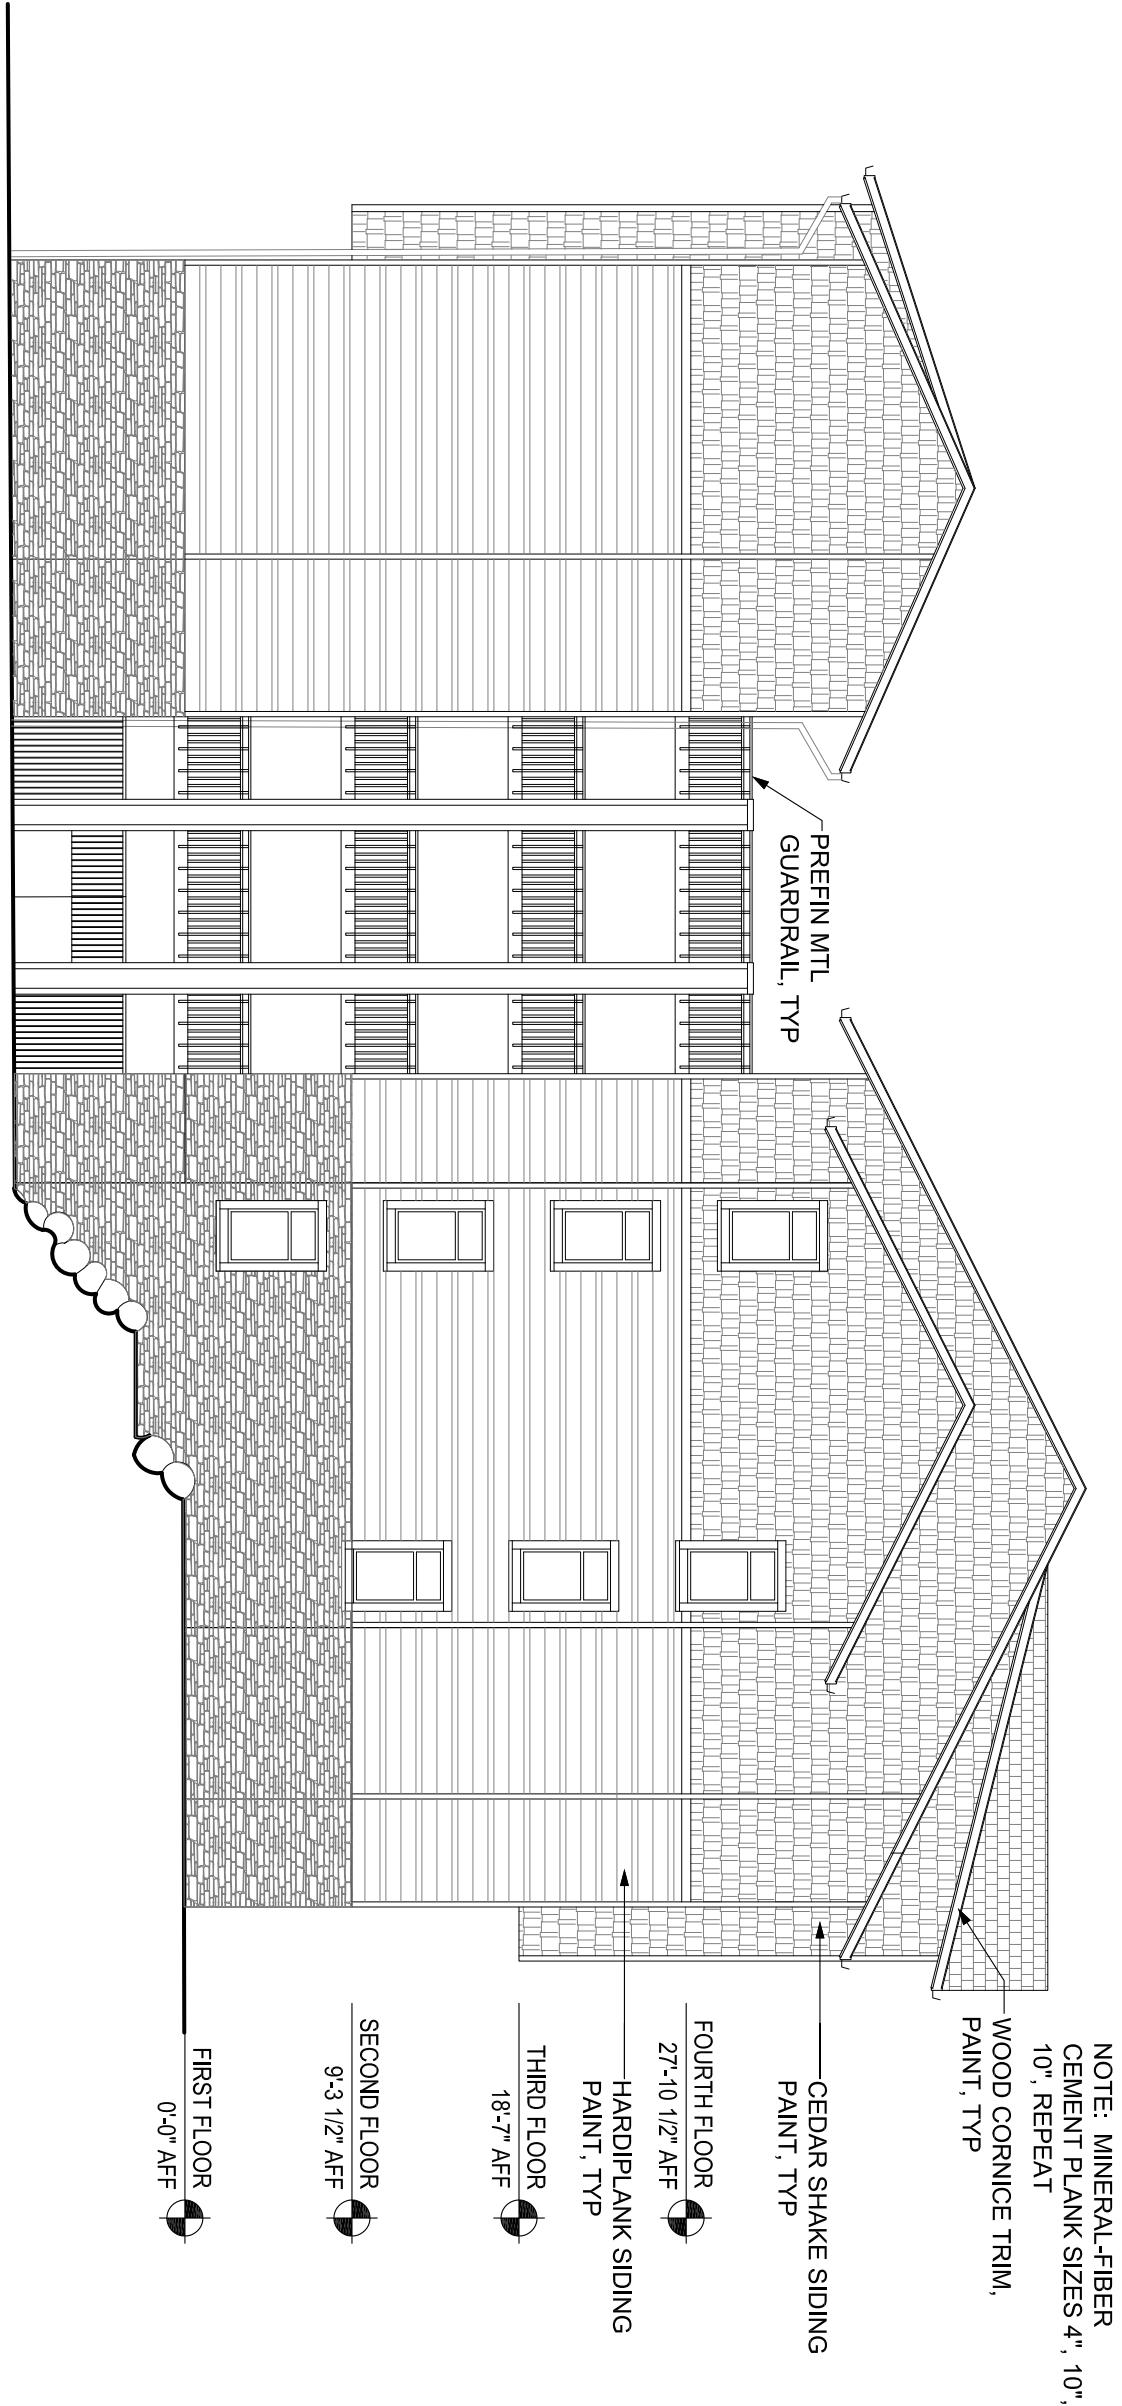


2 BUILDING 1 WEST ELEVATION

SCALE: 3/32" = 1'-0"

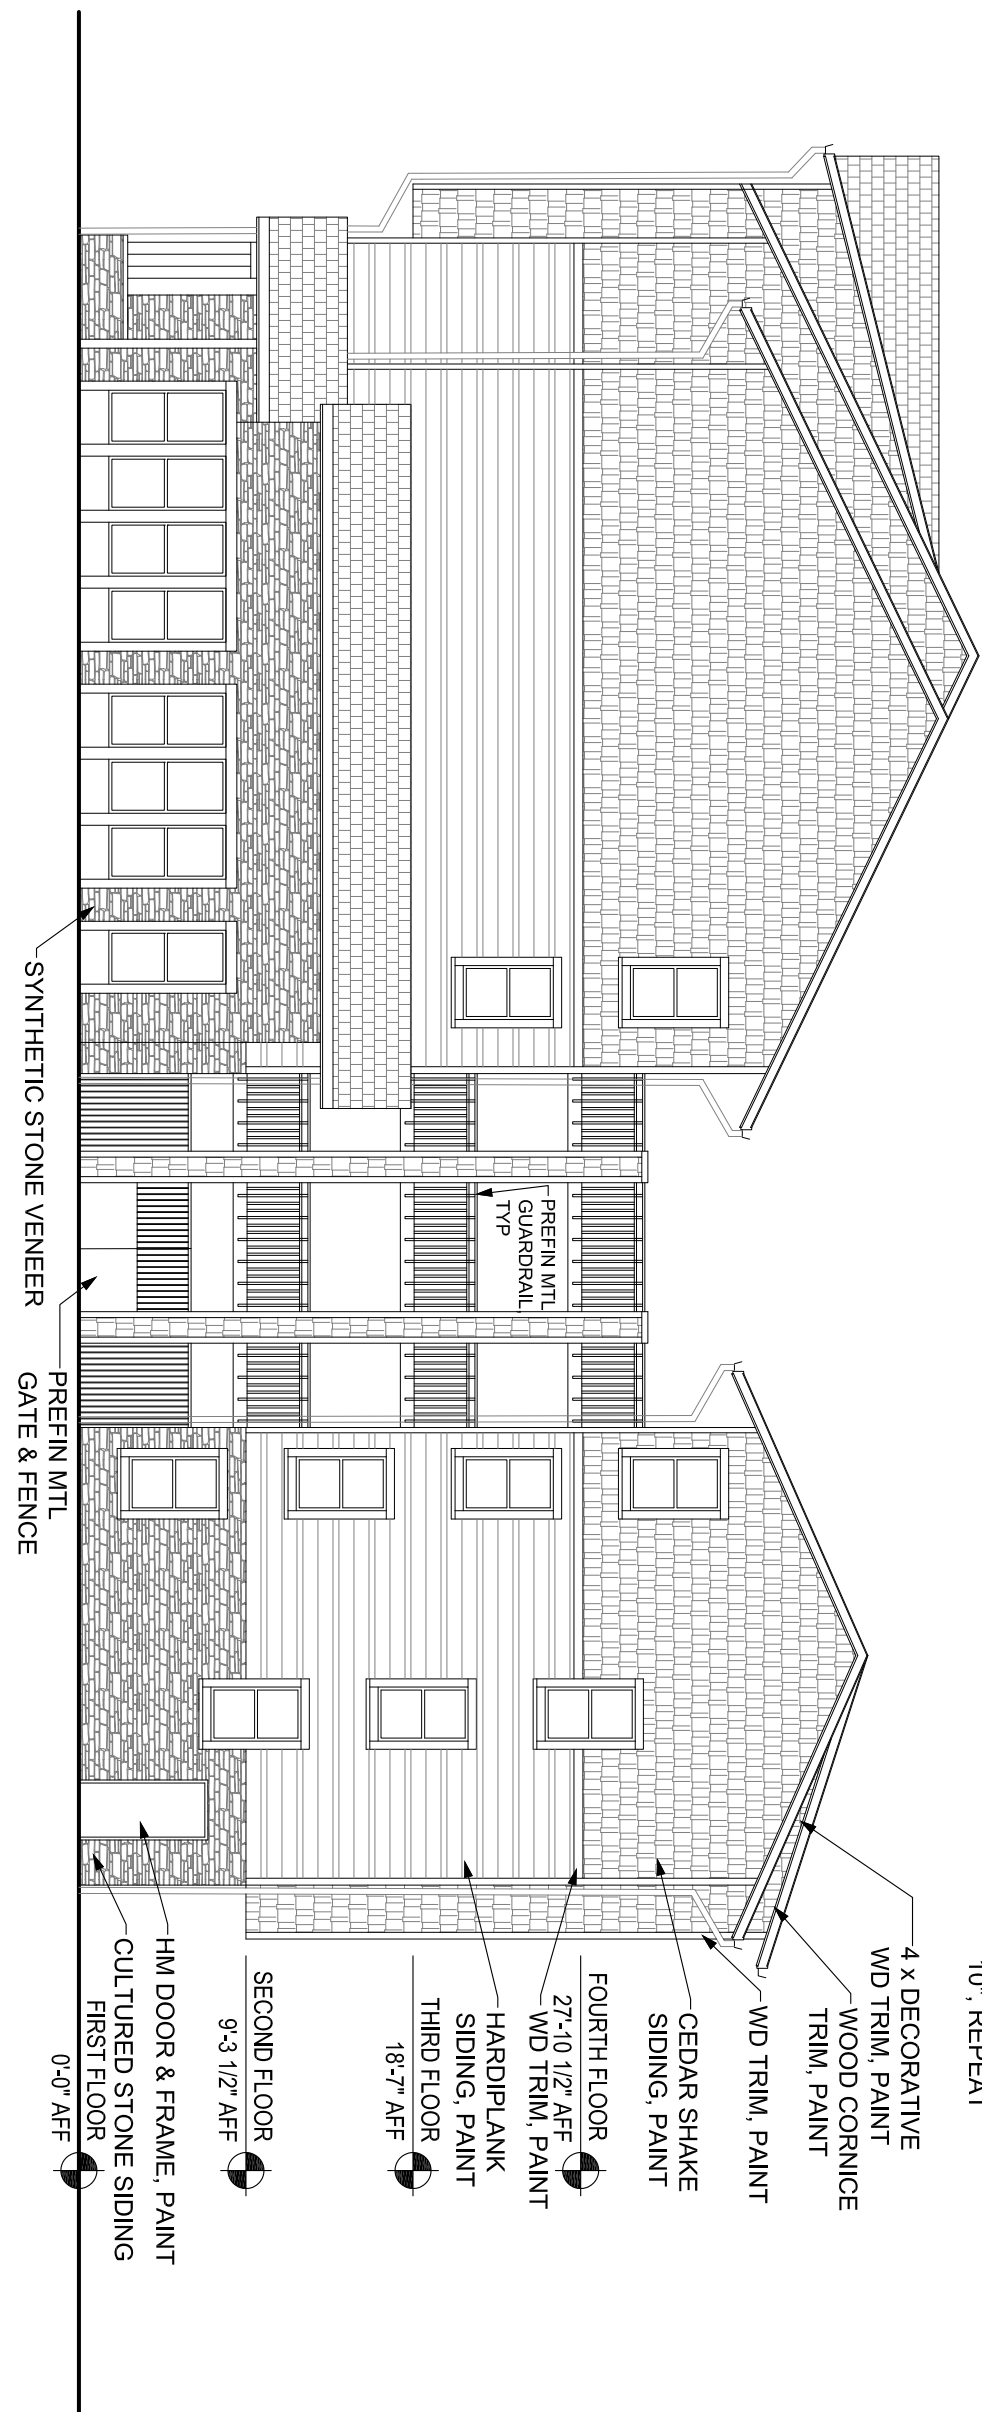


3 BUILDING 1 EAST ELEVATION

SCALE: 3/32" = 1'-0"

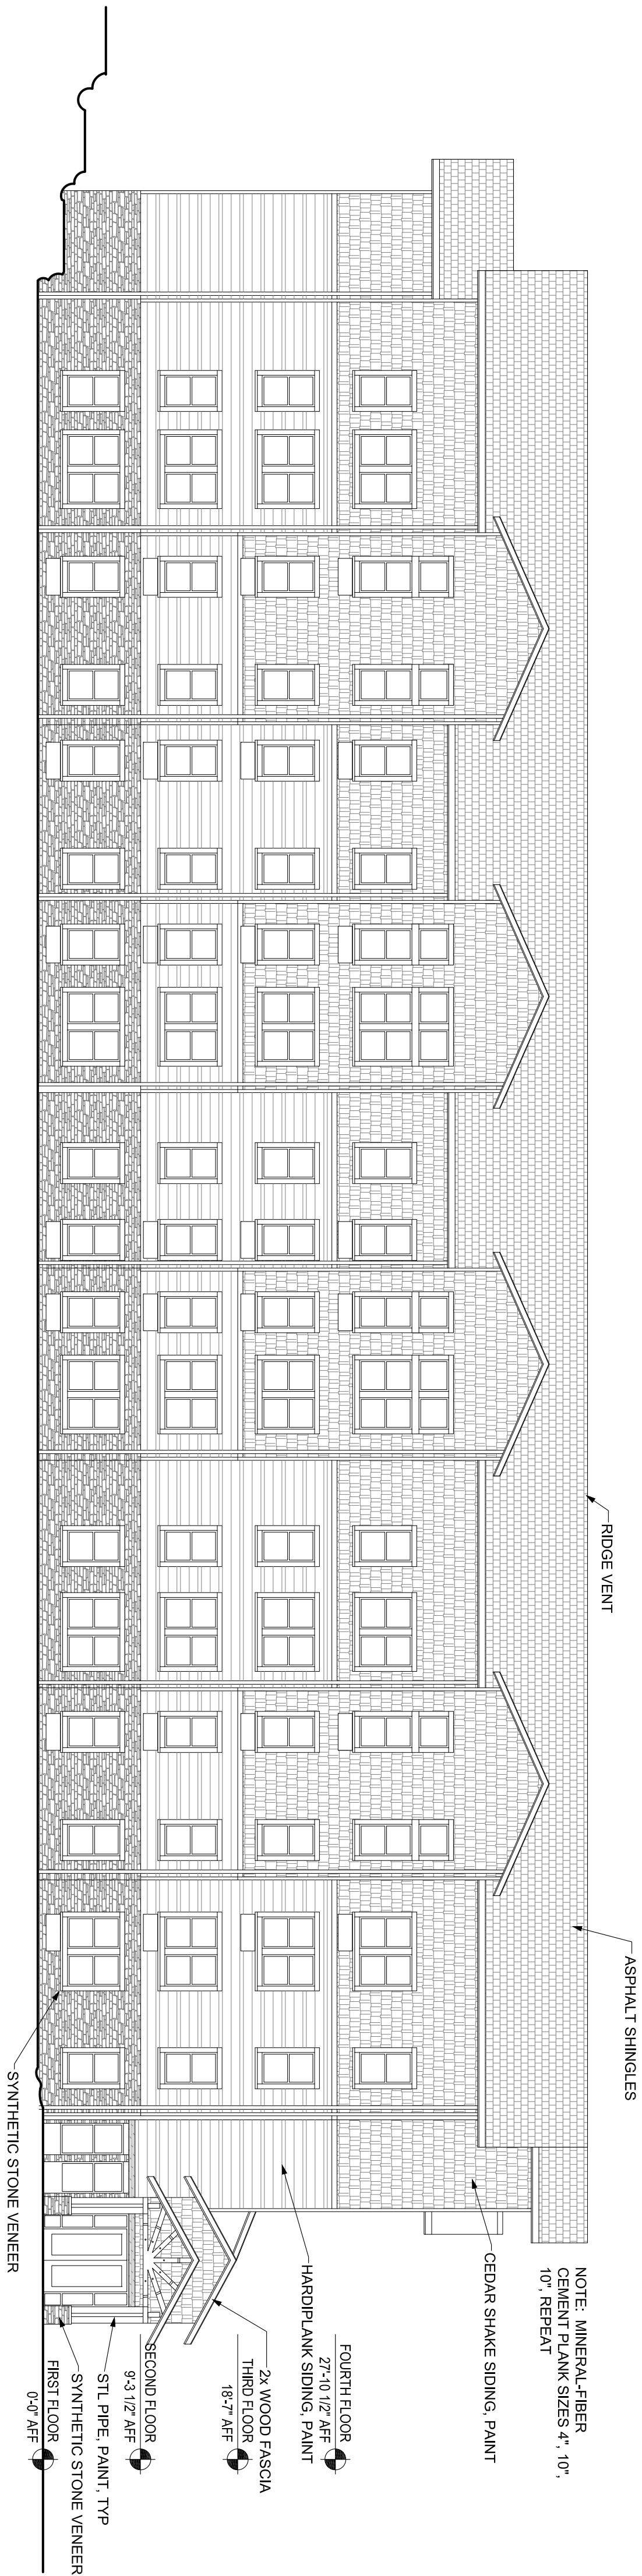

4 BUILDING 1 SOUTH ELEVATION

SCALE: 3/32" = 1'-0"

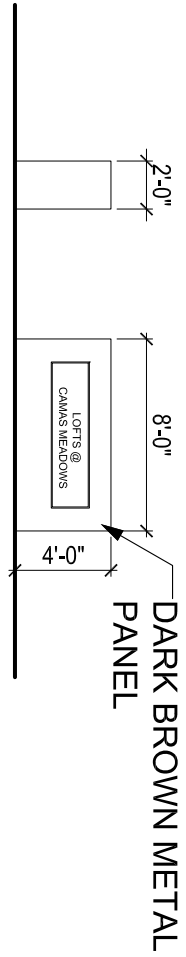

5 MONUMENT SIGN ELEVATION

SCALE: 1/8" = 1'-0"

NOT FOR CONSTRUCTION