



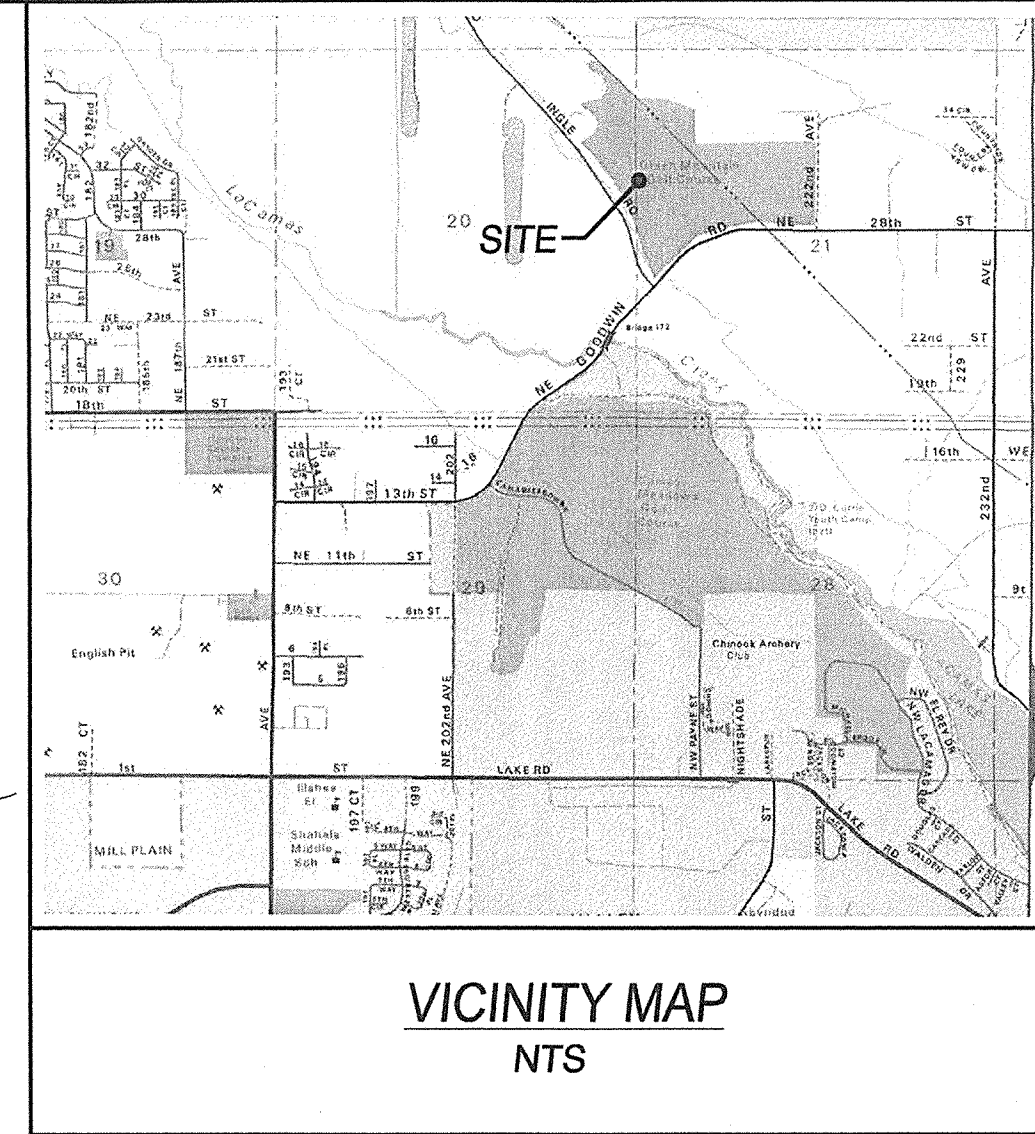

CLIENT:
GREEN MOUNTAIN LAND, LLC
17933 NW EVERGREEN PARKWAY
SUITE #300
BEAVERTON, OR 97006
ATTN: JOHN O'NEIL
PH: (503) 597-7100
EMAIL: john@metlandgroup.com

PRELIMINARY GRADING PLAN (SOUTH) FOR:
GREEN MOUNTAIN MIXED USE PRD
PHASE 1

OLSON LAND SURVEYORS
ENGINEERS
ENGINEERING INC. 222 E. EVERGREEN BLVD., VANCOUVER, WA 98660
980.935.1837
509.399.9836

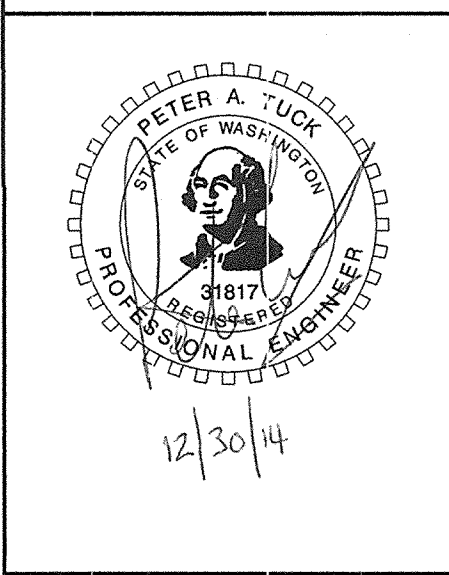


CHANGES / REVISIONS	
DESCRIPTION:	DATE:
DESIGNED: RWP	
DRAWN: RWP	
CHECKED: PAT	
DATE: DECEMBER 2014	
SCALE: H: 1" = 60' V: N/A	
COPYRIGHT 2014, OLSON ENGINEERING, INC.	
GREEN MOUNTAIN PHASE 1	
JOB NO. 8938.01.02	
SHEET	
21 of 25	

LEGEND

---	PERIMETER OF SITE
---	RIGHT-OF-WAY LINE
---	CENTERLINE OF ROAD
---	FACE OF CURB
---	LOT LINE
---	POD BOUNDARY
---	EASEMENT LINE
STM	STORM SEWER LINE
STM	EXIST STORM SEWER
SAN	SANITARY SEWER LINE
SAN	EXIST SANITARY SEWER
W	WATER SERVICE LINE
W	EXIST WATER LINE
○	MANHOLE
○	CLEAN OUT
■	CATCH BASIN
⊕	FIRE HYDRANT ASSEMBLY
△	THRUST BLOCK
W	WATER SERVICE ASSEMBLY
W	BACKFLOW ASSEMBLY
W	WATER VALVE AND BOX
W	BLOW-OFF ASSEMBLY

PRELIMINARY GRADING NOTE
1) EROSION CONTROL TO BE DESIGNED AT TIME OF FINAL DESIGN PER CITY OF CAMAS REQUIREMENTS.

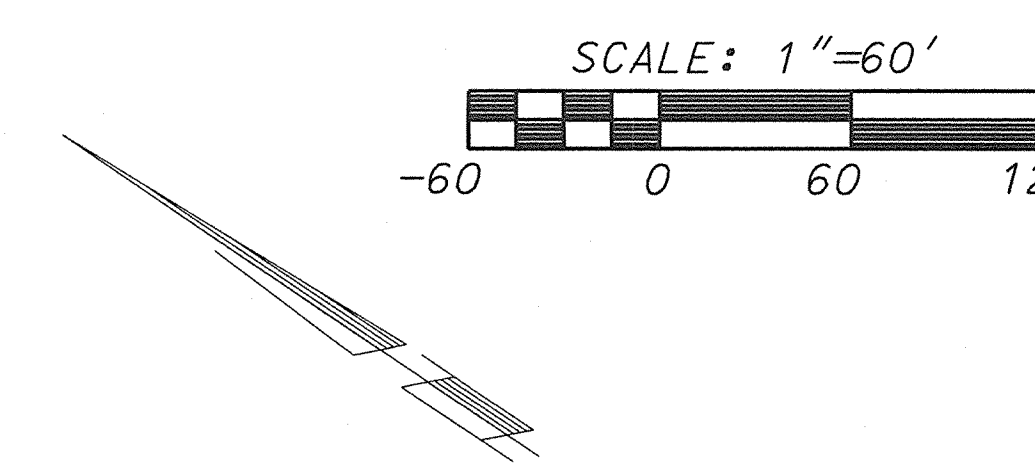

J:\data\8000\8900\8938\Engineering\Prelim\Phase 1\8938.a.Border.Prelim.Ph1 Grading S.dgn
M:\Microstation V8\open\tables\OCE table setup\loc\graderos.tbl

