


CLIENT:
GREEN MOUNTAIN LAND LLC
17933 NW EVERGREEN PARKWAY
SUITE #300
BEAVERTON, OR 97006
ATTN: JOHN O'NEIL
PH: (503) 597-7100
EMAIL: john@metendgroup.com

PRELIMINARY GRADING PLAN (NORTH) FOR:
GREEN MOUNTAIN MIXED USE PRD
PHASE 1

OLSON LAND SURVEYORS
ENGINEERS
ENGINEERING INC. 222 E. EVERGREEN BLVD., VANCOUVER, WA 98660
360.495.1505
509.298.9898


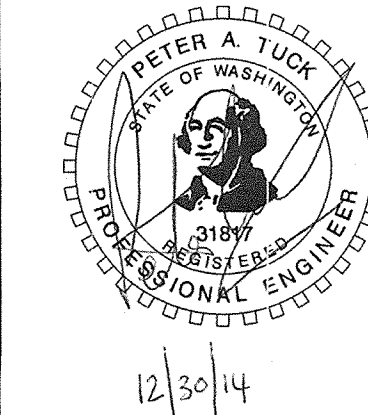


CHANGES / REVISIONS	
DESCRIPTION	DATE

DESIGNED: RWP
DRAWN: RWP
CHECKED: PAT
DATE: DECEMBER 2014
SCALE: H: 1" = 60' V: N/A

COPYRIGHT 2014, OLSON ENGINEERING, INC.

GREEN MOUNTAIN PHASE 1
JOB NO. 8938.01.02

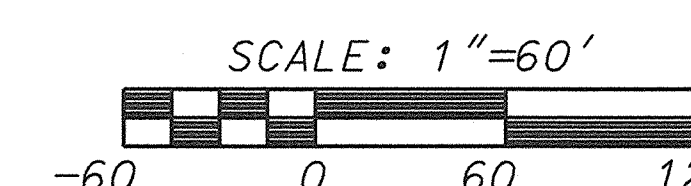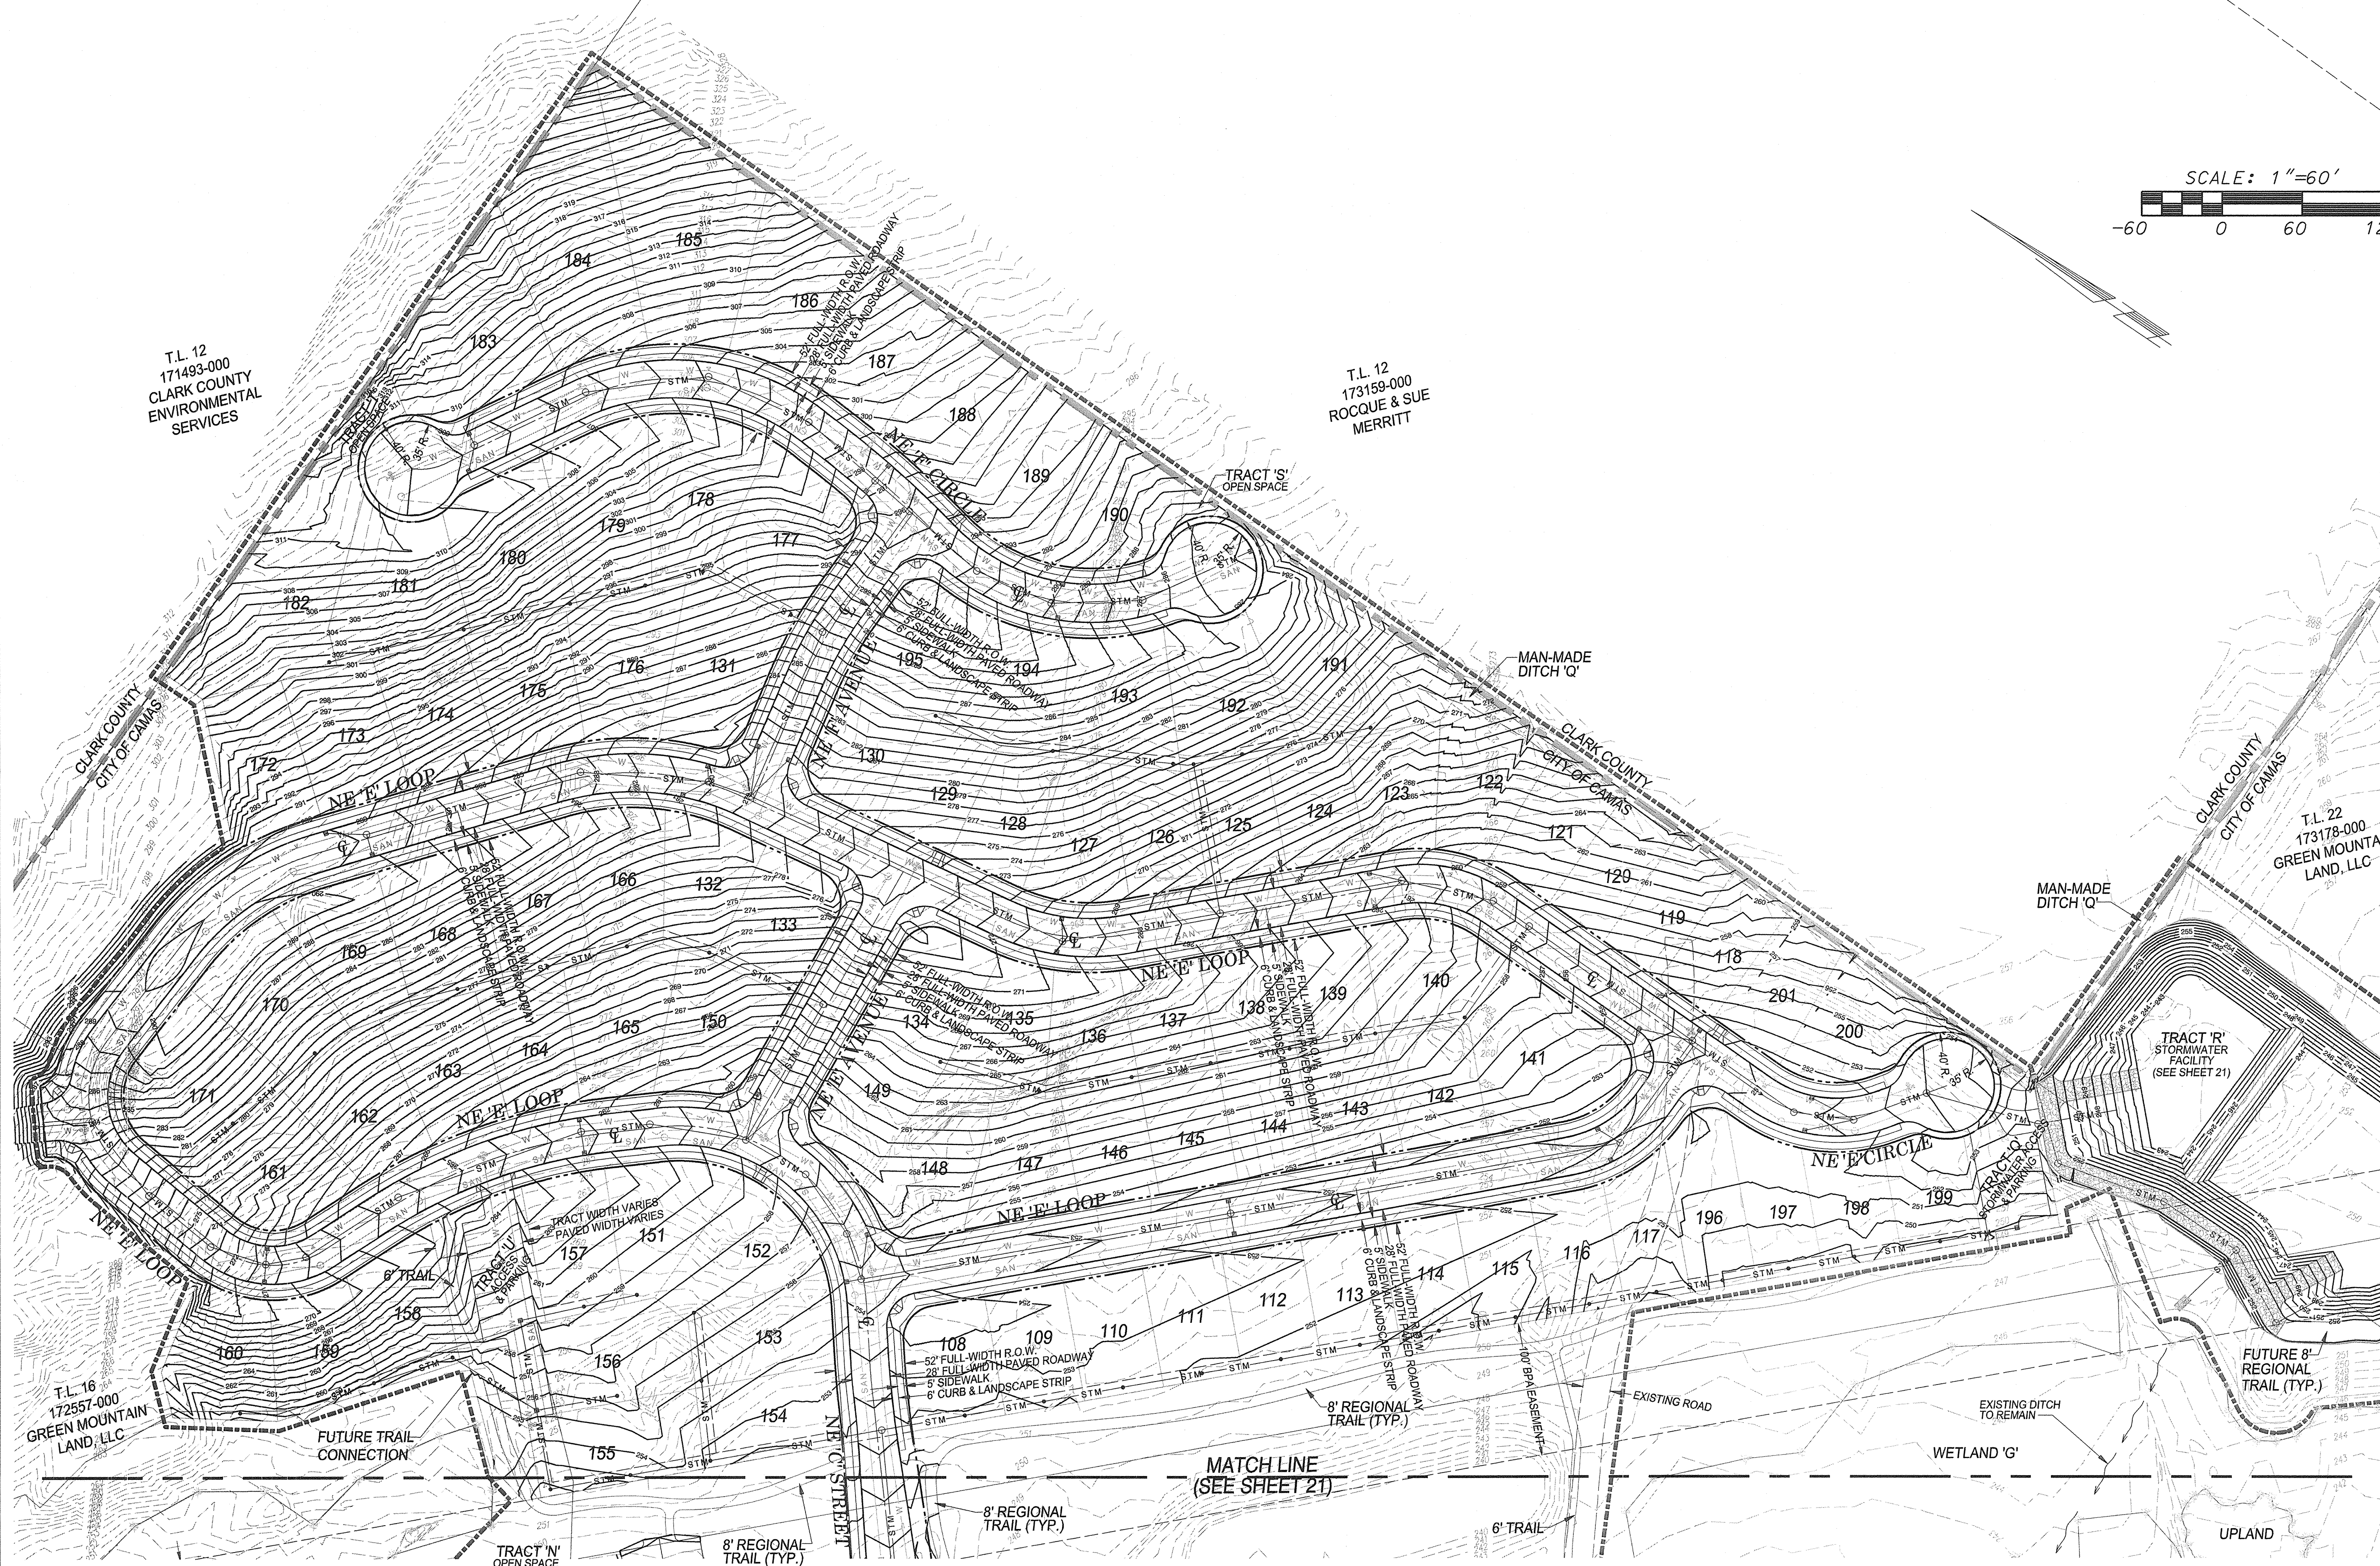

J:\data\8900\8900\8938\Engineering\Prelim\Phase 1\8938.e.Border.Prelim.Ph1 Grading.N.dgn
M:\Microstation V8\pen tables\OCE table setup\place graderos.tbl