


GREEN MOUNTAIN

A MIXED USE PLANNED RESIDENTIAL DEVELOPMENT

EXHIBIT 7

CAMAS, WASHINGTON
GREEN MOUNTAIN LAND, LLC.

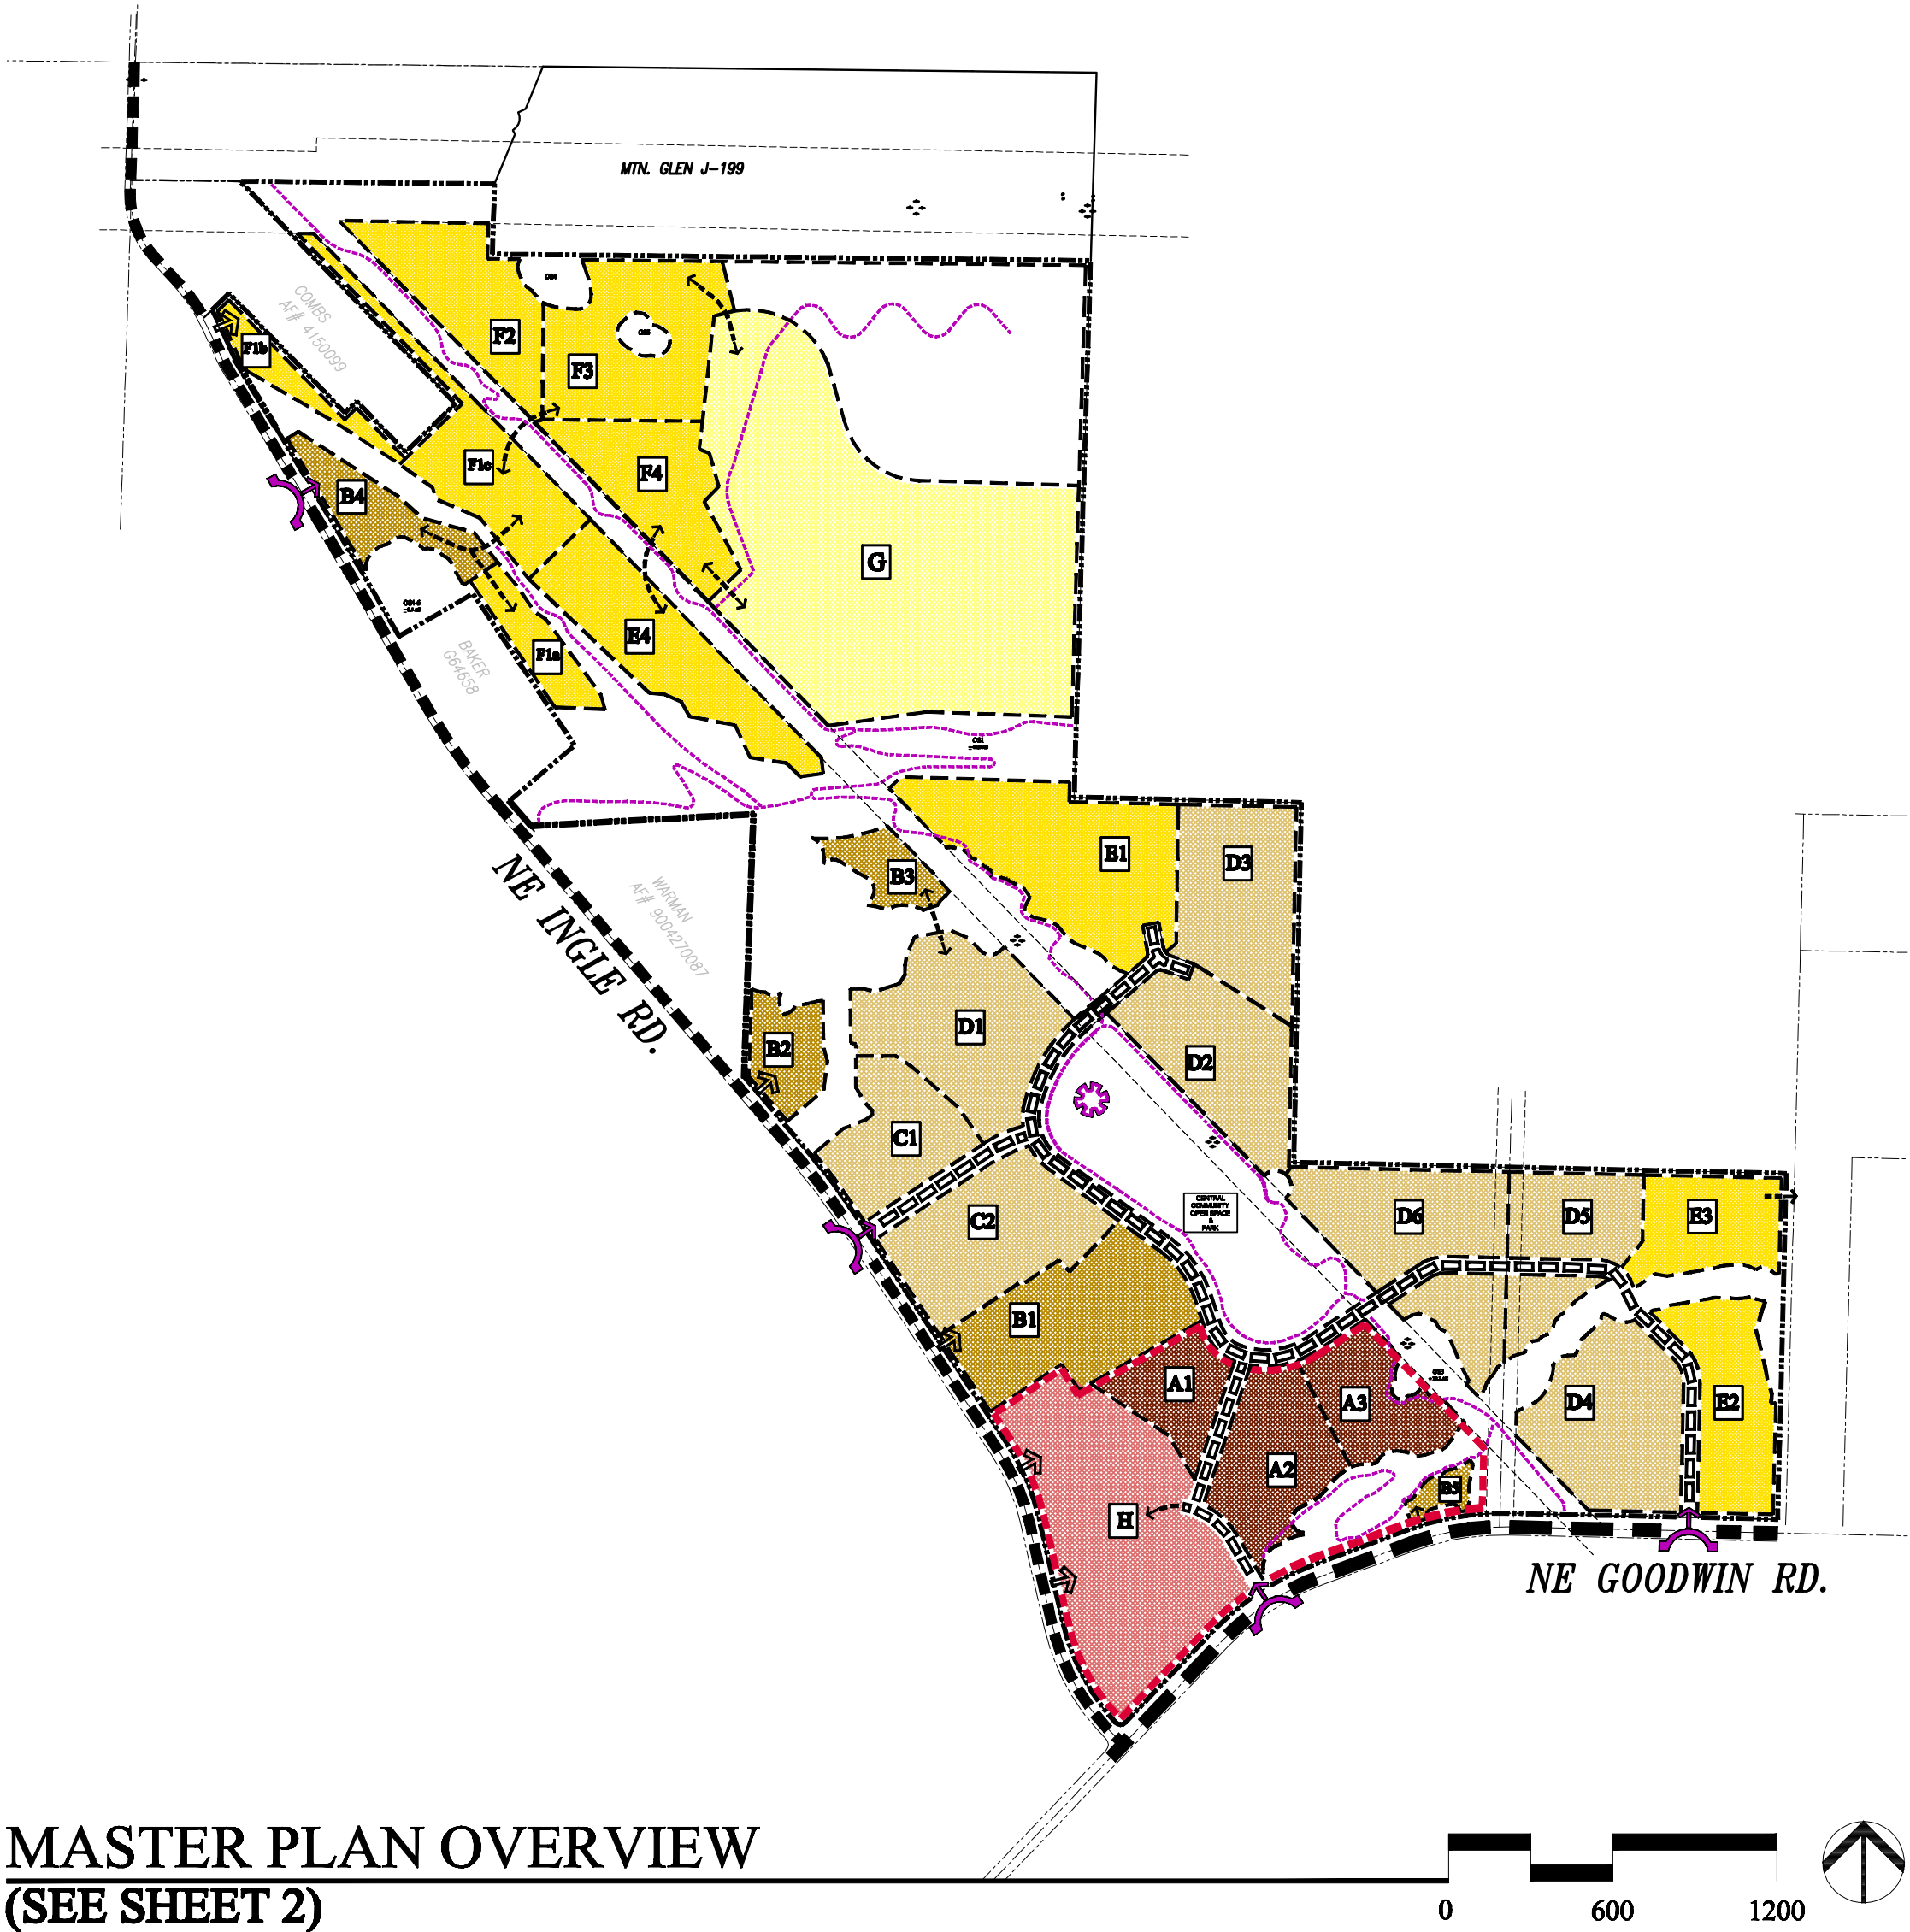

VICINITY MAP

PROJECT TEAM

- Property Owner:**
Green Mountain Land LLC.
5300 Meadows Road
Suite #400
Lake Oswego, OR 97035

Project Managers:
John O'Neil
John Schmidt
Metropolitan Land Group, LLC.
17933 NW Evergreen Parkway, Suite 300
Beaverton, OR 97006
(503) 597-7100 FAX: (503) 597-7149
email: johnno@metlandgroup.com

Land Use Attorney:
Landerholm
Contact: Randy Printz
805 Broadway, Suite 1000
P.O. Box 1086
Vancouver, WA 98666
(360) 816-2530 FAX: (360) 696-2122
email: randy.printz@landerholm.com

Land Planning / Landscape Architecture:
Western Planning Associates, Inc.
Contact: William F. Horning
PO Box 2392
Lake Oswego, OR 97035
(503) 294-0222
email: bill@westernplanning.com

Civil Engineering & Surveying:
Olson Engineering, Inc.
Contact: Kurt Stoner, P.E.
1111 Broadway
Vancouver, WA 98660
(360) 695-1385 FAX: (360) 695-8117
kurt@olsonengr.com
- Geotechnical Engineer:**
GeoPacific Engineering, Inc.
Contact: Beth K. Rapp, RG
14835 SW 72nd Ave
Portland, OR 97224
(503) 598-8445 FAX: (503) 941-9281
brapp@geopacificeng.com


Wetland Biologist & Natural Resources:
Ecological Land Services
Contact: Andrea Aberle
1157 3rd Ave, Suite 2200
Longview, WA 98632
(360) 578-1371 FAX: (360) 414-9305
email: andrea@eco-land.com

Traffic Engineer:
Kittelson & Associates, Inc.
Contact: Chris Brehmer
610 SW Alder Street, Suite 700
Portland, OR 97205
(503) 228-5230
email: cbrehmer@kittelson.com

Archaeologist:
Archaeological Services, LLC
Contact: Alexander Gall
2464 Stapleton Road #3
Vancouver, WA 98661
(360) 260-8614 FAX: (360) 260-0129

SHEET INDEX

SHEET 1 WPA	COVER SHEET- PROJECT TEAM, SHEET INDEX, VICINITY MAP, EXISTING ZONING & MASTER PLAN
SHEET 2 WPA	MASTER PLAN, SITE INFORMATION, MASTER PLAN COMPONENTS & DENSITY TABLE
SHEET 3 WPA	DEVELOPMENT STANDARDS, LOT STANDARDS & PHASING WPA
SHEET 4-6 WPA	LANDSCAPE MASTER PLANS & PHASE 1 DETAILS
SHEET 7-14 OLSON	PRD EXISTING CONDITIONS SURVEY
SHEET 15-16 OLSON	PHASE 1 EXISTING CONDITIONS SURVEY
SHEET 17 OLSON	OFF SITE UTILITIES
SHEET 18-19 OLSON	PRELIMINARY UTILITY PLANS
SHEET 20 OLSON	STORM FACILITY PLAN AND SECTIONS
SHEET 21-22 OLSON	PRELIMINARY GRADING PLANS
SHEET 23 OLSON	PHASE 1 PRELIMINARY PLAT
SHEET 24 OLSON	PHASE 1 PRELIMINARY PHASING PLAN
SHEET 25 OLSON	STREET SECTIONS

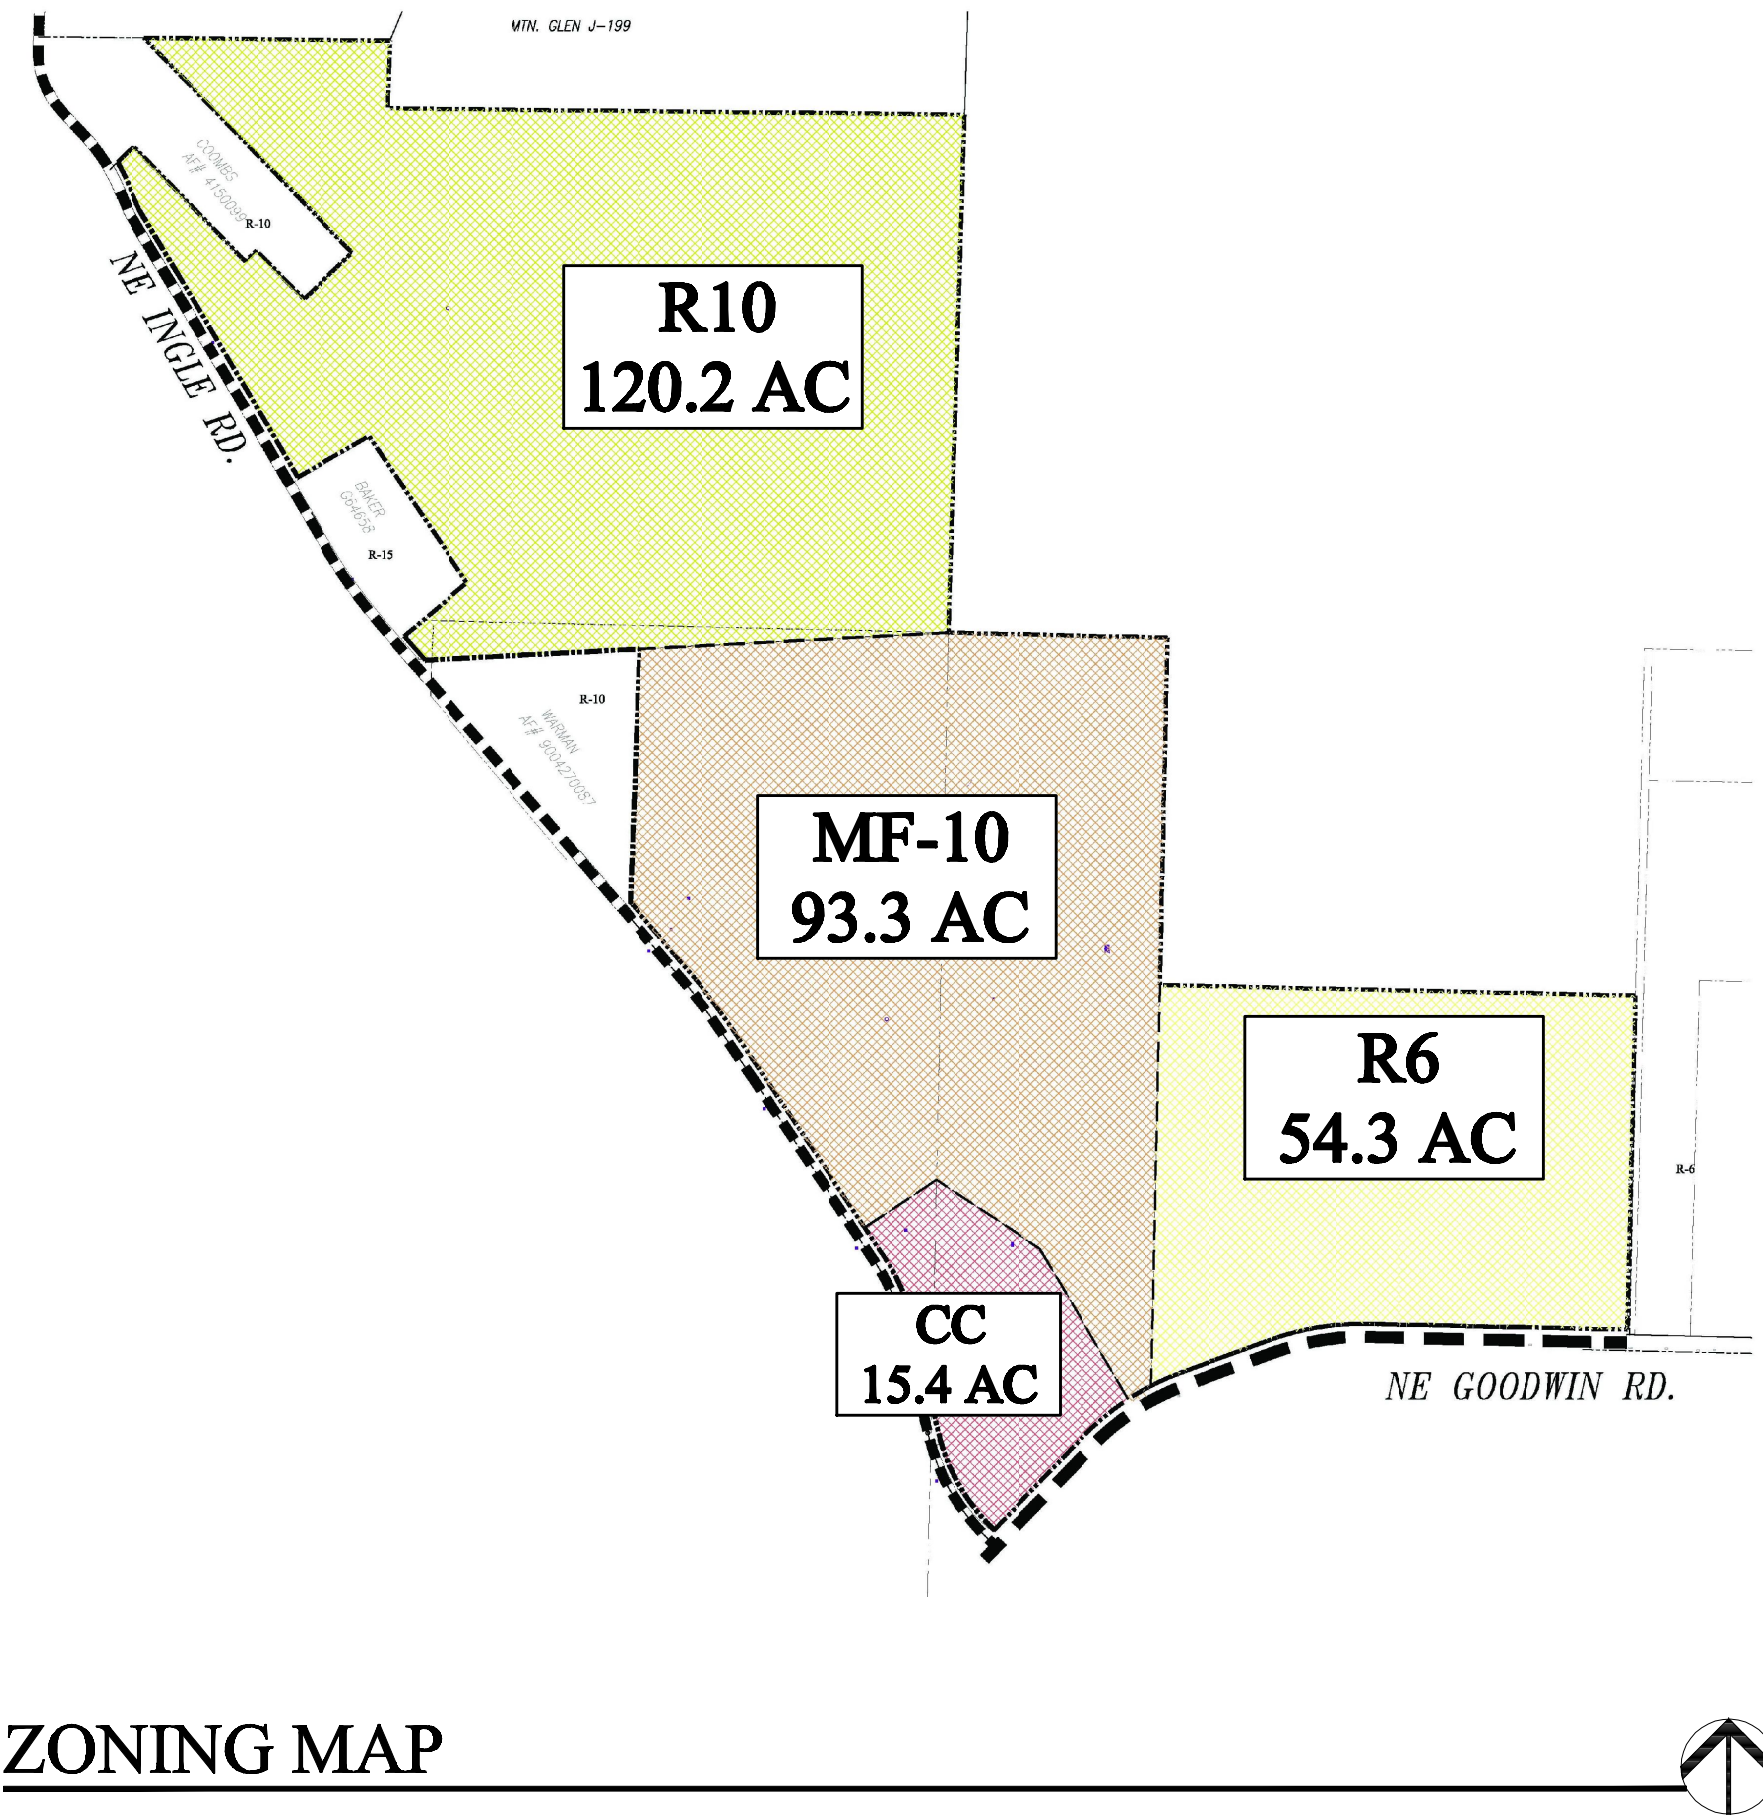

Land Planning
Landscape
Architecture

P.O. BOX 2392
LAKE OSWEGO, OR
97035
503-294-0222

SCALE: AS NOTED

DESIGNED BY: WPH
DRAWN BY: SH
CHECKED BY: WPH

DATE: 12/30/14
REVISED:

STATE OF
WASHINGTON
REGISTERED
LANDSCAPE ARCHITECT

WILLIAM F. HORNING
CERTIFICATE NO. 382

GREEN MOUNTAIN
COVER SHEET
GREEN MOUNTAIN LAND, LLC.

CAMAS, WASHINGTON