

Exhibit 2 DR16-13

KEY NOTES

- 1 ROAD IMPROVEMENTS CONSTRUCTED BY OTHERS
- 2 AIR INTAKE WITH DAMPER
- 3 ABOVE GRADE PIG LAUNCHER
- 4 PIPE MATERIAL TRANSITION POINT - DI TO HDPE
- 5 LIMITS OF DISTURBANCE
- 6 4" HMA OVER 6" CSBC
- 7 CONDUIT TRENCH AND PUMP DISCONNECT PANEL

LEADBETTER ROAD PUMP STATION
SITE, UTILITY & CIRCULATION PLAN
PER SITE PLAN REVIEW REQUIREMENT 3.D, 3.E & 3.G



616 NE 4TH AVENUE
CAMAS, WA 98607
PH: (360) 834-3451

DEPARTMENT OF
PUBLIC WORKS

CAMAS
NORTH SHORE
SEWER
PROJECT



700 Washington Street
Suite 401
Vancouver, WA 98660
Phone: (360) 737-9613
FAX: (360) 737-9651
www.otak.com


CAMAS PROJECT NUMBER
WS--681C

STATUS	PAGE
☒ DRAFT	5 OF 20
☐ CONSTRUCTION	
☐ AS-BUILT	

SITE PLAN EXHIBIT NUMBER


P5

CAMAS CATALOG NUMBER

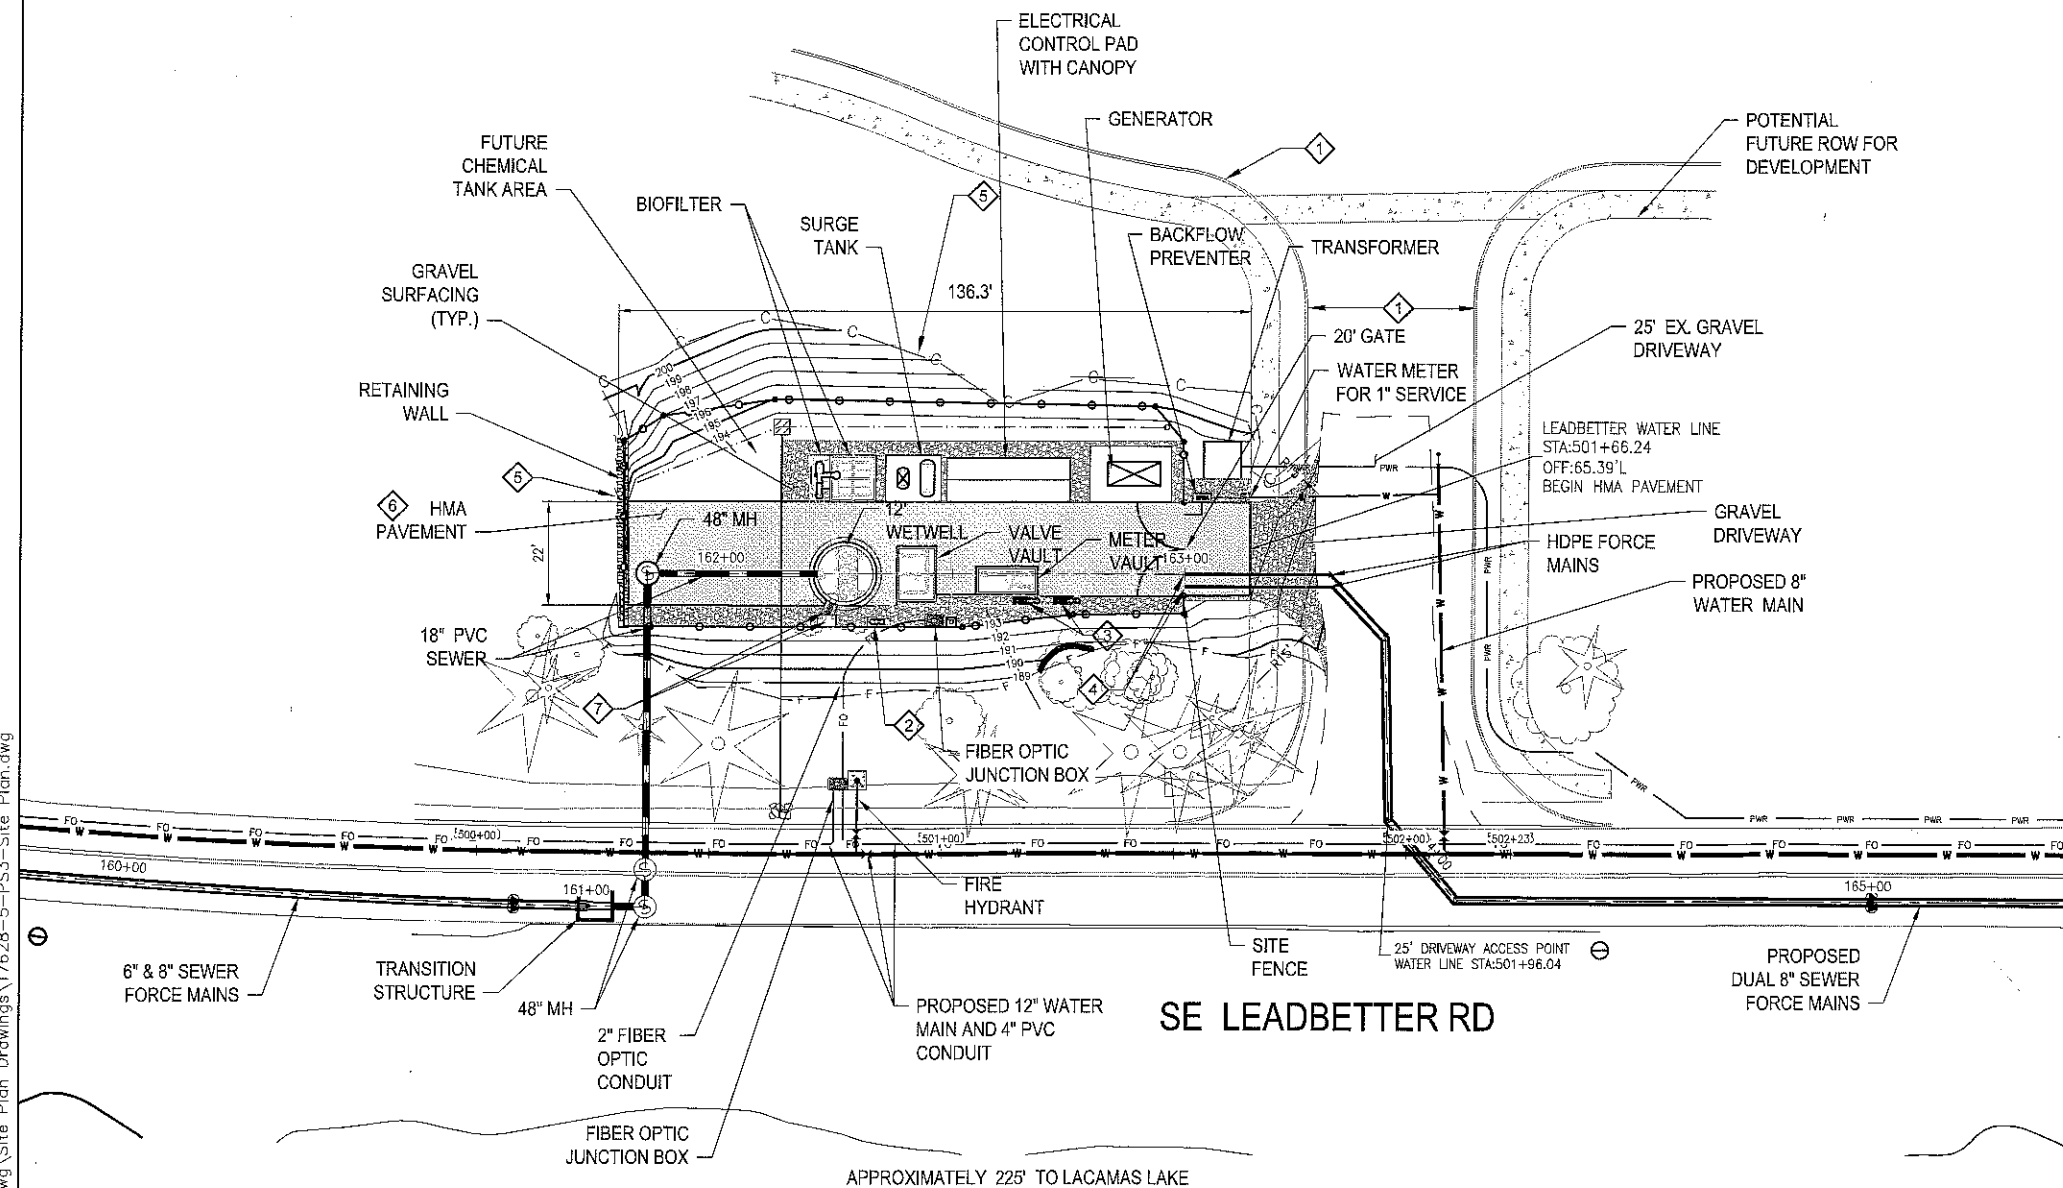


LEADBETTER ROAD PUMP STATION SITE PLAN

1" = 20'-0"

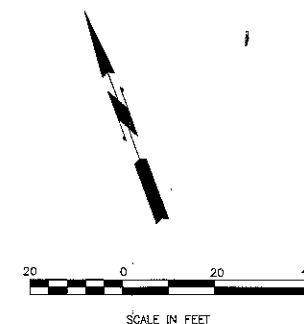


Dec 29, 2016 - 8:55am
V:\PROJECT\17600\17628\CADD\ACAD\DWG\Site Plan Drawings\17628-6-L3.dwg

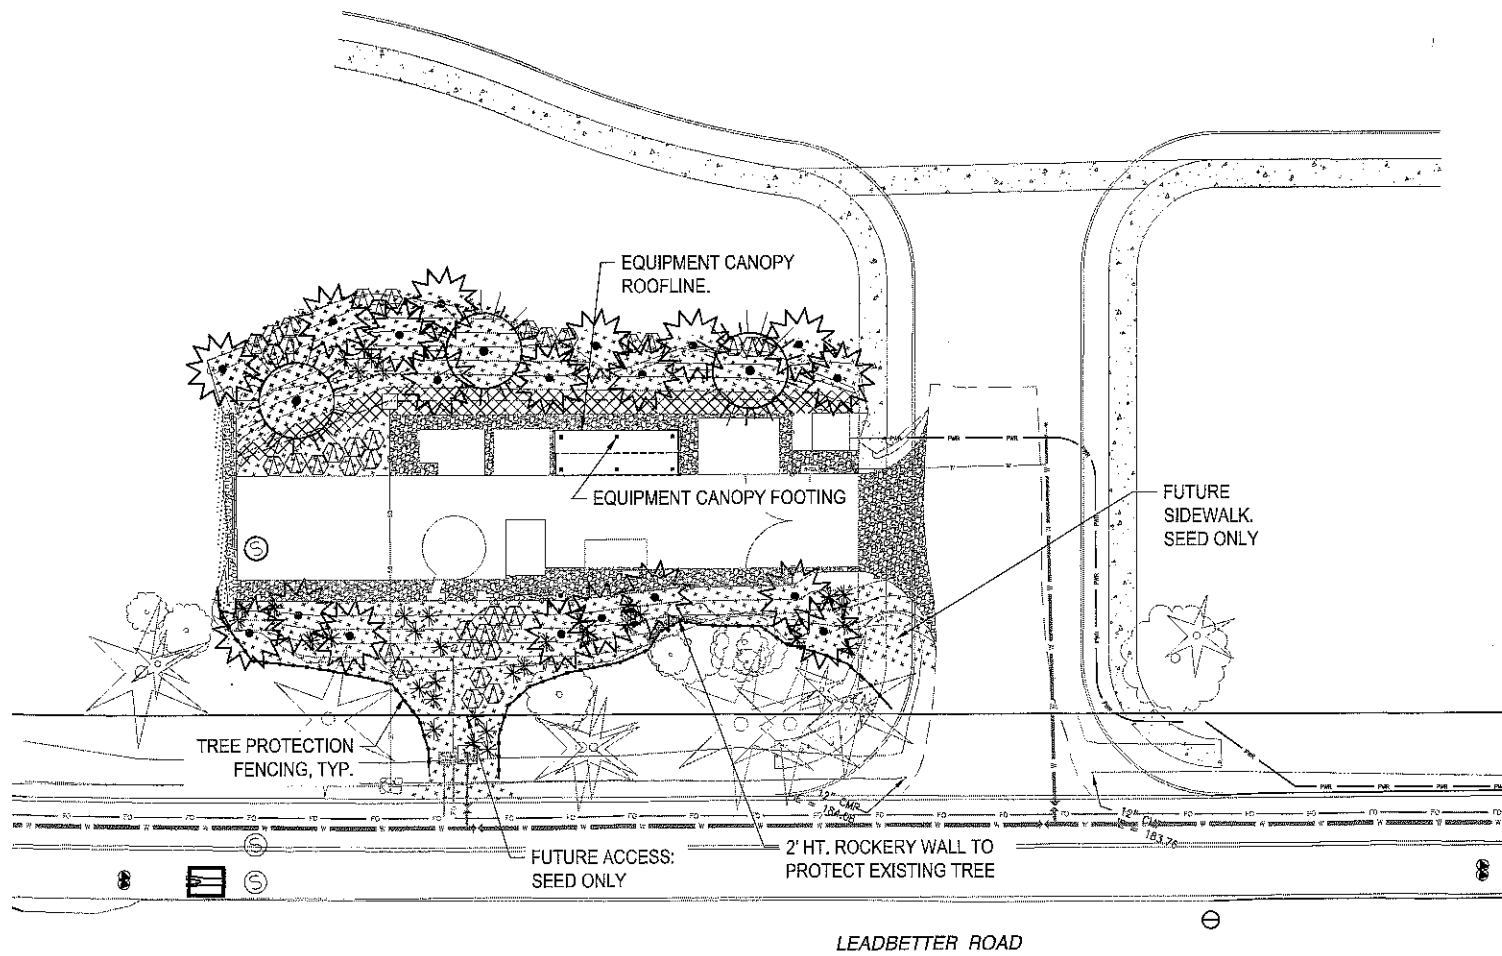

PLANTING LEGEND

TREES

 SYMBOL	QTY	COMMON NAME / Botanical name, Size and Description
	3	DOUGLAS FIR / <i>Pseudotsuga menziesii</i> , 65' MIN. HT, B&B* or cont.
	19	WEeping ALASKA CEDAR / <i>Chamaecyparis nootkatensis</i> 'Pendula', 5' MIN. HT., B&B* or cont.

SHRUBS AND GROUNDCOVER

SYMBOL	QTY	COMMON NAME / Botanical name	SIZE	SPACING
	36	TALL OREGON GRAPE / <i>Mahonia aquifolium</i>	5 GAL.	4' O.C.
	36	WESTERN SWORDFERN / <i>Polystichum munitum</i>	5 GAL.	4' O.C.
	1,456	KINNIKINNICK / <i>Arctostaphylos uva-ursi</i>	1 GAL.	2' O.C.

SEED MIX

SYMBOL	QTY	DESCRIPTION	REMARKS
	859 SF .02 AC	SEED MIX #2	SEE SPECIFICATIONS FOR SEED MIX COMPOSITION AND APPLICATION RATE

OTHER

SYMBOL	QTY	DESCRIPTION
	180 LF	TREE PROTECTION FENCING.

LEADBETTER PUMP STATION
LANDSCAPE PLAN
PER SITE PLAN REQUIREMENT 3.H



616 NE 4TH AVENUE
CAMAS, WA 98607
PH: (360) 834-3451

DEPARTMENT OF
PUBLIC WORKS

CAMAS
NORTH SHORE
SEWER
PROJECT



700 Washington Street
Suite 401
Vancouver, WA 98660
Phone: (360) 737-9613
FAX: (360) 737-9651
www.otak.com

CAMAS PROJECT NUMBER
WS-681C

STATUS	PAGE
☒ DRAFT ☐ CONSTRUCTION ☐ AS-BUILT	6 OF 20

SITE PLAN EXHIBIT NUMBER
P6

CAMAS CATALOG NUMBER