

PRELIMINARY  
NOT FOR  
CONSTRUCTION  
SUBJECT TO APPROVAL


UNION STORAGE  
NW Friberg-Strunk St.  
Camas, Washington




1 CONCEPTUAL WEST ELEVATION  
SCALE: 1/16" = 1'-0"



2 CONCEPTUAL NORTH ELEVATION  
SCALE: 1/16" = 1'-0"

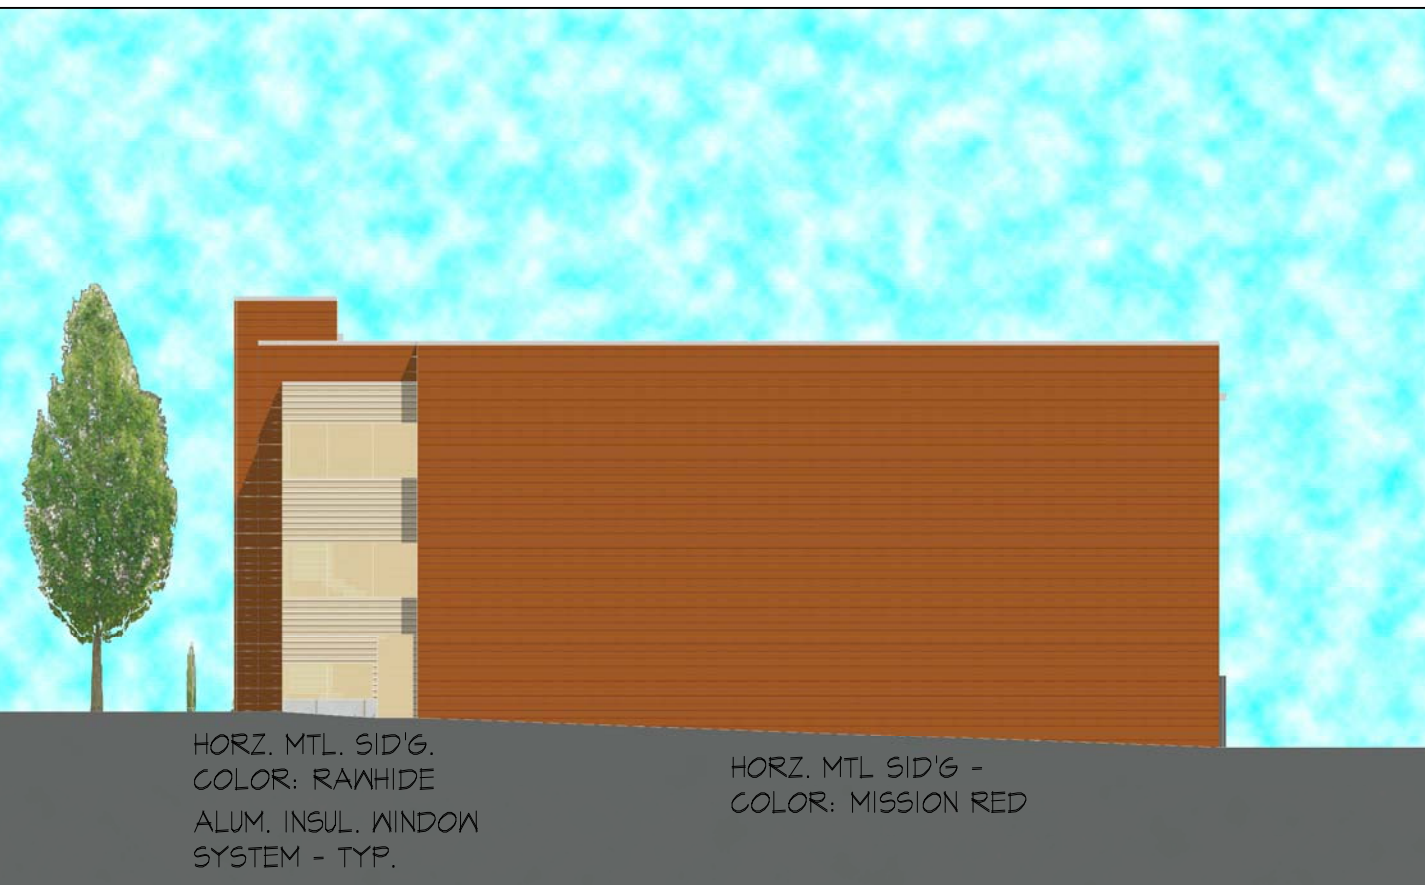

3 CONCEPTUAL SOUTH ELEVATION  
SCALE: 1/16" = 1'-0"

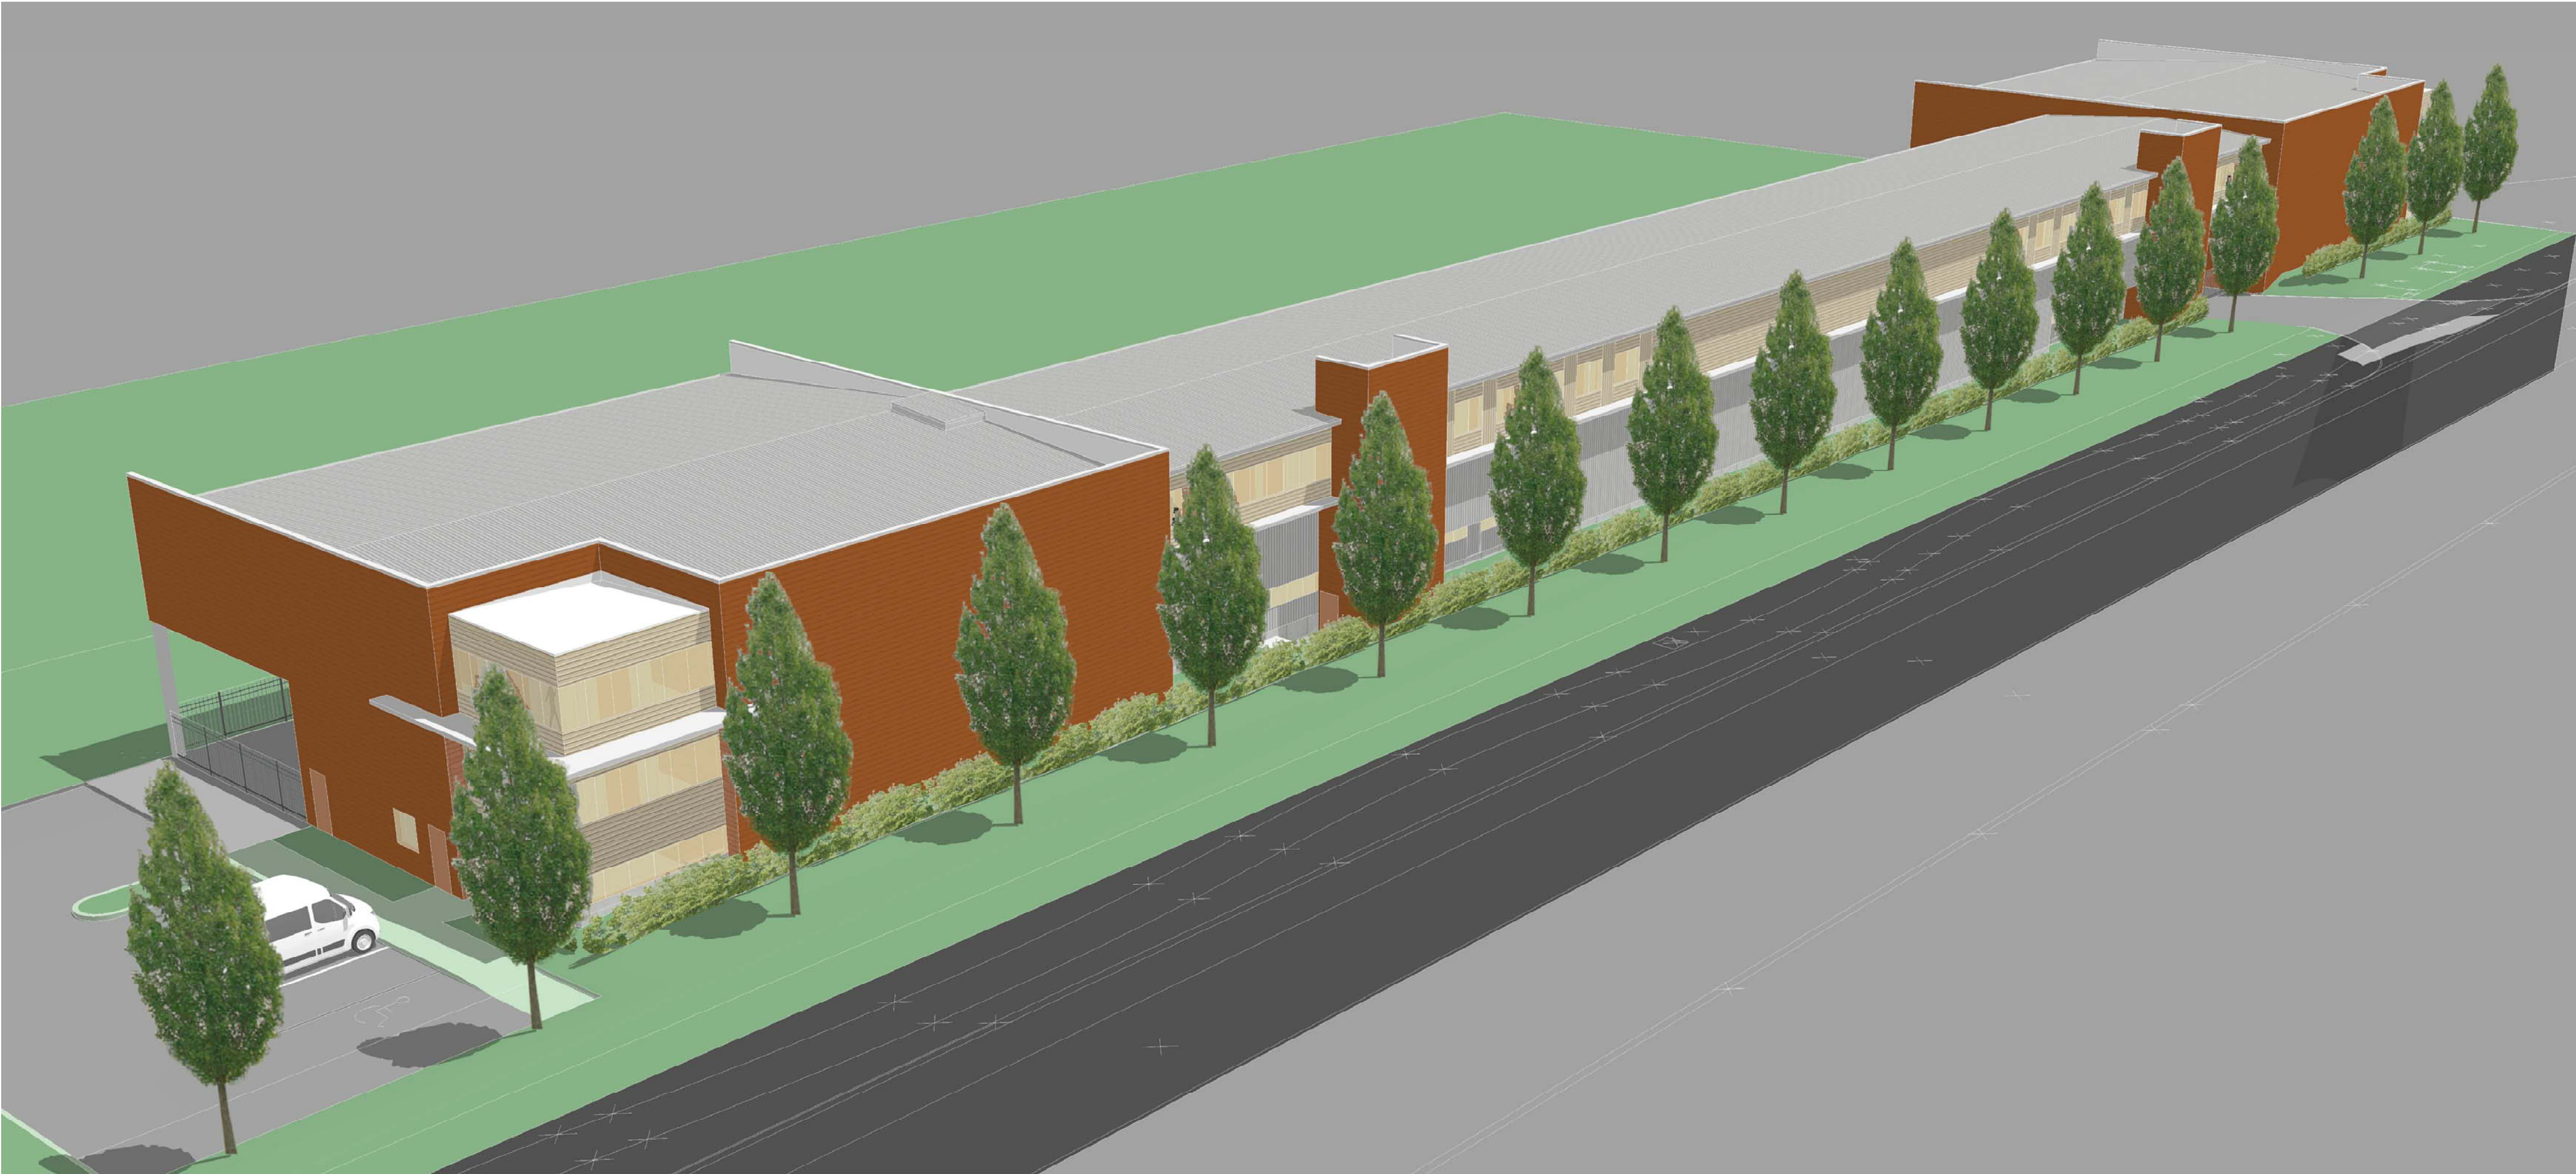

4 CONCEPTUAL EAST ELEVATION  
SCALE: 1/16" = 1'-0"

DRAWN: md	CHECKED: MD
SCALE: AS NOTED	DATE: 11-14-16
JOB #: 14-1324	
ISSUED FOR: CU / DR	
REVISIONS:	
△	
△	
△	
△	
△	
△	
SHEET NAME: CONCEPTUAL BUILDING ELEVATIONS	
SHEET #: CD2	
SHEET	OF