



PRELIMINARY UTILITY PLAN (NORTH) FOR:
GREEN MOUNTAIN MIXED USE P.R.D.
PHASE 3

OLSON LAND SURVEYORS
ENGINEERS
ENGINEERING INC.
360-685-1865
502-289-6036
222 E. EVERGREEN, VANCOUVER, WA 98660

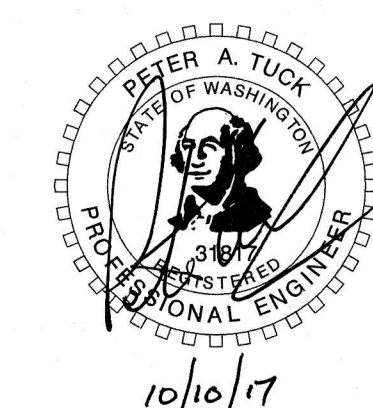

CHANGES / REVISIONS	
DESCRIPTION:	DATE:
DESIGNED: RWP	
DRAWN: RWP	
CHECKED: PAT	
DATE: OCTOBER 2017	
SCALE:	H: 1"=100' V:
COPYRIGHT 2017, OLSON ENGINEERING, INC.	
GREEN MOUNTAIN MIXED USE P.R.D. PHASE 3	
JOB NO.: 8938.01.02	
SHEET	
1 OF 5	

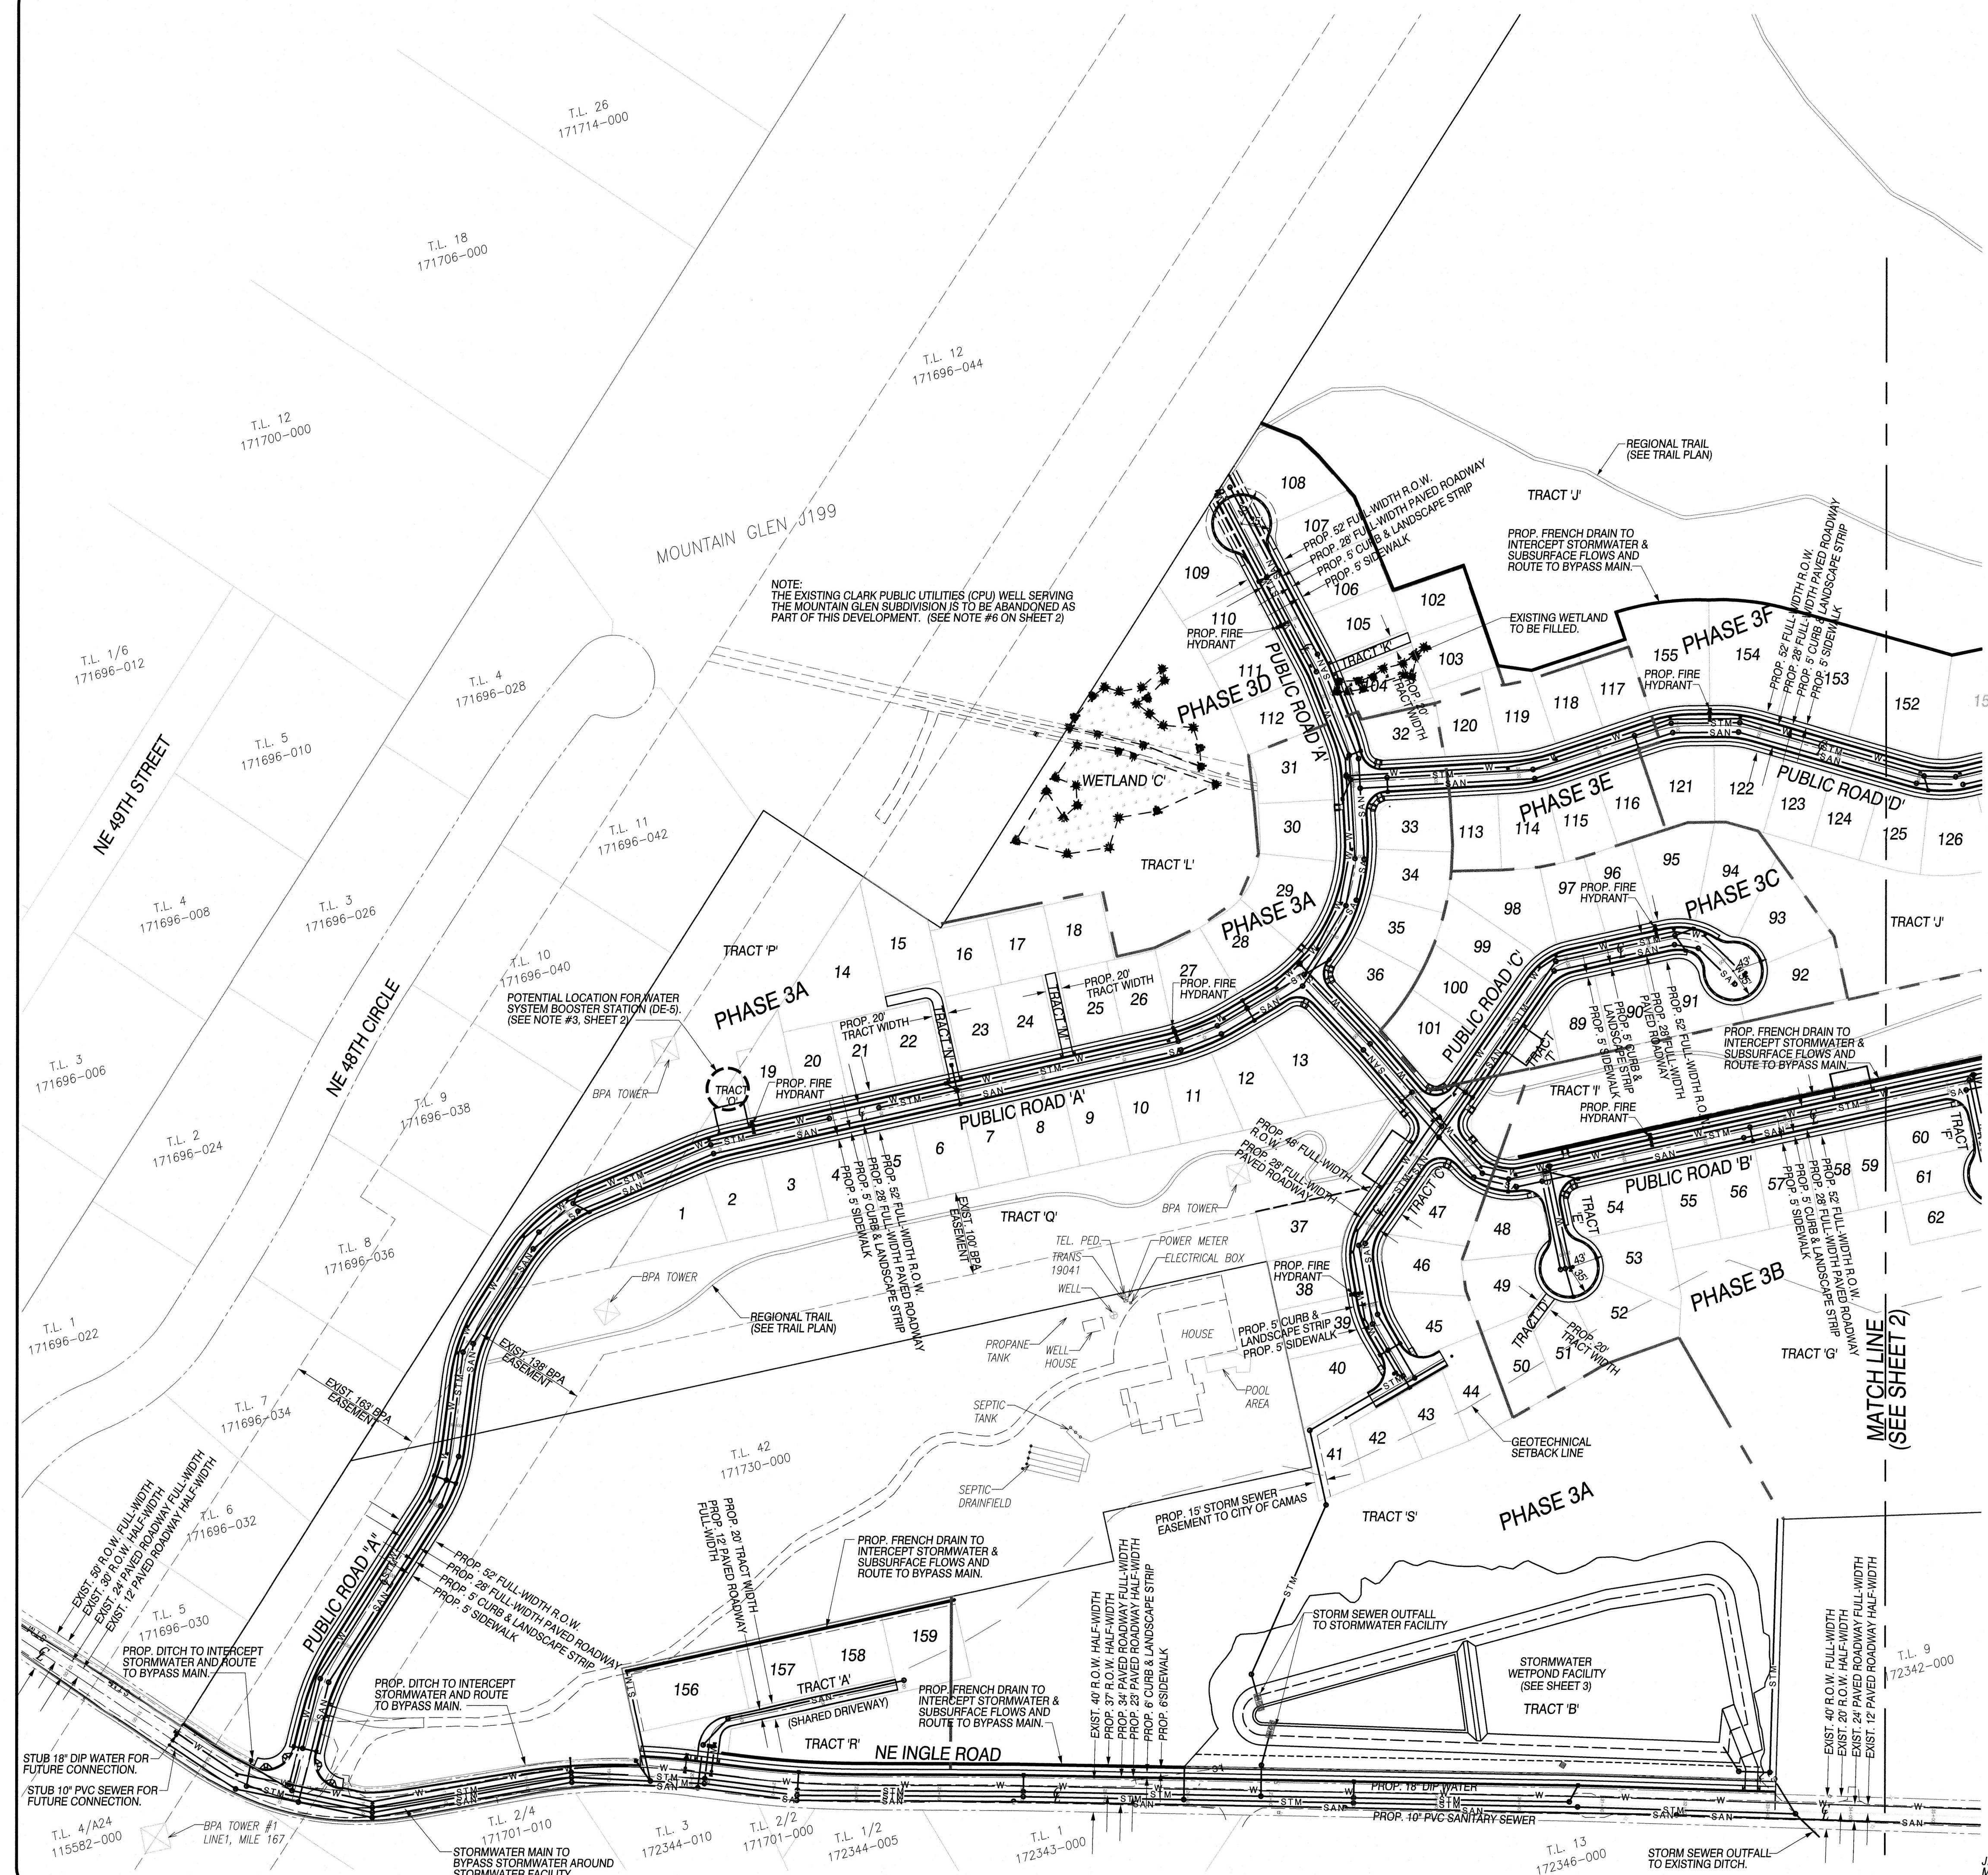

J:\data\8000\8900\8930\8938\Engineering\Prelim\Phase 3\Sheets\8938.e.Border1.Prelim.Ph3 Utility North.dgn
M:\MicroStation V8\open tables\OCF table setup\OCF street util.tbl