



BLDG TYPE G1	
-----------------	--

SHEET:

A101
LRS Architects, Inc. © 2017

CONSULTANT:

PROJECT NUMBER: 217365

**Grass Valley
Apartments**

Camas, WA

BLDG
TYPE G2

SHEET TITLE:

**Buildings 3,4&9
Elevations**

DRAWN BY:

DATE ISSUED: 2.28.2018

SHEET:

A102
LRS Architects, Inc. © 2017



1. SIDE ELEVATION

SCALE: 1/8" = 1'-0"



2. FRONT ELEVATION



SCALE: 1/8" = 1'-0"

PROJECT NUMBER: 217365

BLDG
TYPE G2

DATE ISSUED: 2.28.2018

RS Architects, Inc. © 2017

  

SCALE: 18" = 1'-0"

CONSULTANT:

PROJECT NUMBER: 217365

Grass Valley
Apartments

Camas, WA

BLDG
TYPE G4

SHEET TITLE:

Buildings 6,10&11
Elevations

DRAWN BY:

DATE ISSUED: 2.28.2018

SHEET:

A104
LRS Architects, Inc. © 2017



1. SIDE ELEVATION

SCALE: 1/8" = 1'-0"



2. FRONT ELEVATION

SCALE: 1/8" = 1'-0"

CONSULTANT:

PROJECT NUMBER: 217365

Grass Valley
Apartments

Camas, WA

BLDG
TYPE G5

SHEET TITLE:
Building 1
Elevations

DRAWN BY: -----
DATE ISSUED: 2.28.2018




1. SIDE ELEVATION

SCALE: 1/8" = 1'-0"




2. FRONT ELEVATION

SCALE: 1/8" = 1'-0"

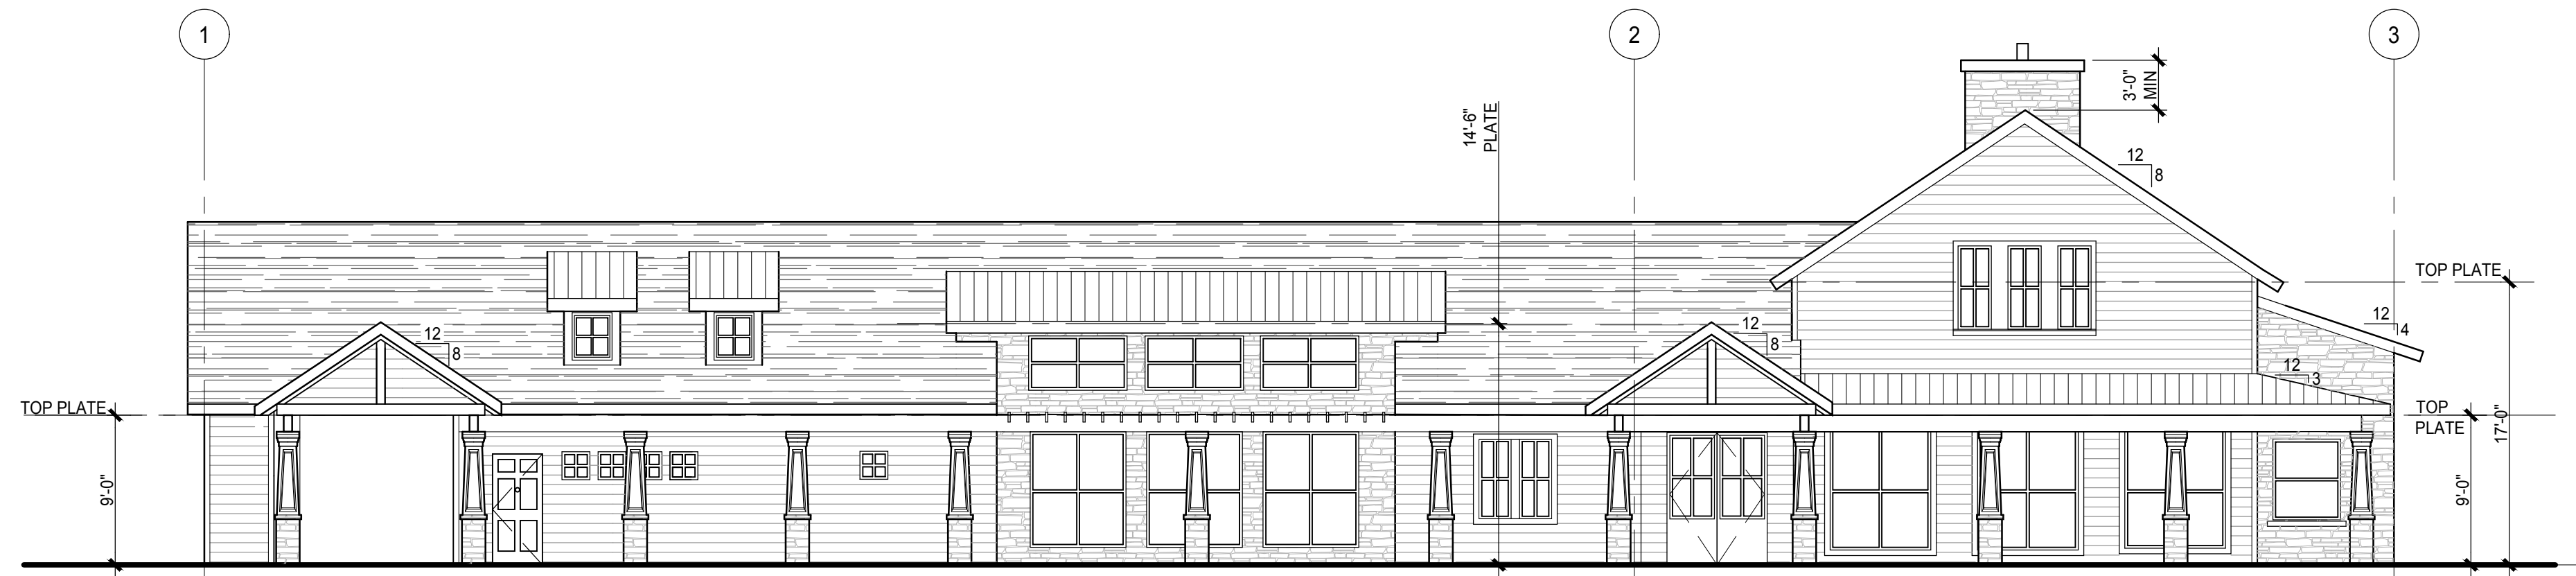

1. EAST ELEVATION

SCALE: 1/8" = 1'-0"

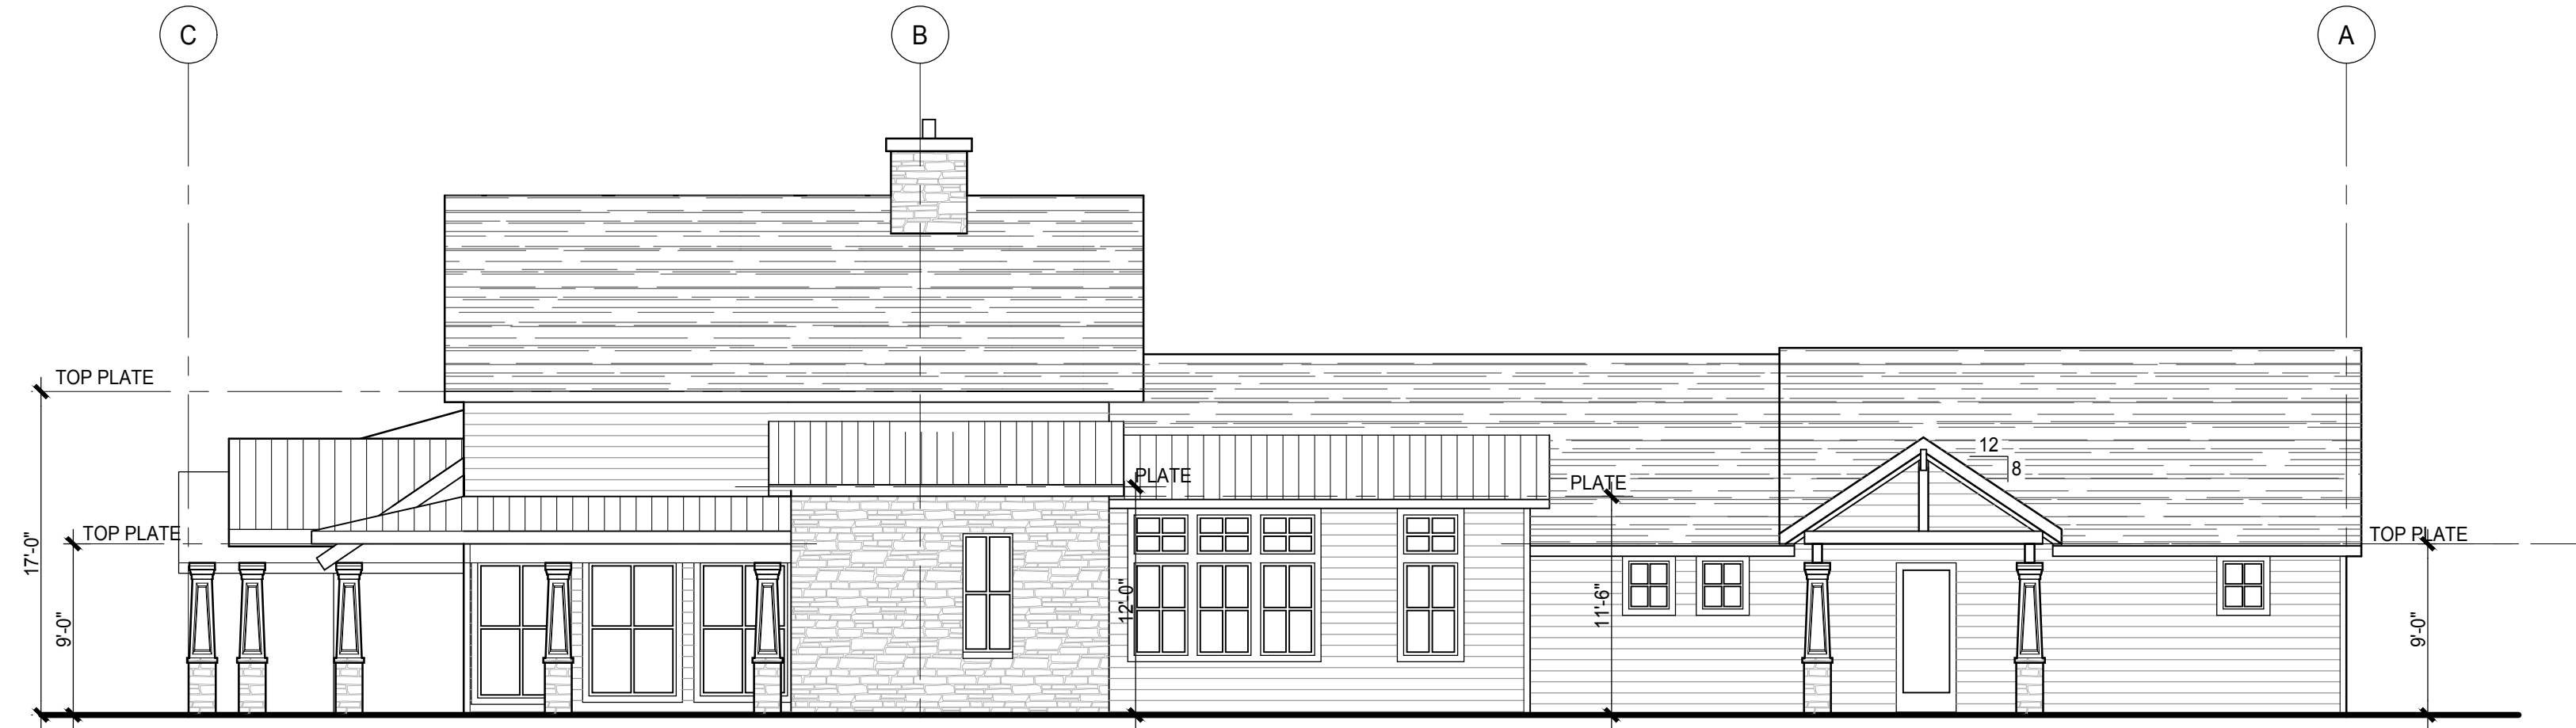


2. NORTH ELEVATION

SCALE: 1/8" = 1'-0"



3. WEST ELEVATION

SCALE: 1/8" = 1'-0"

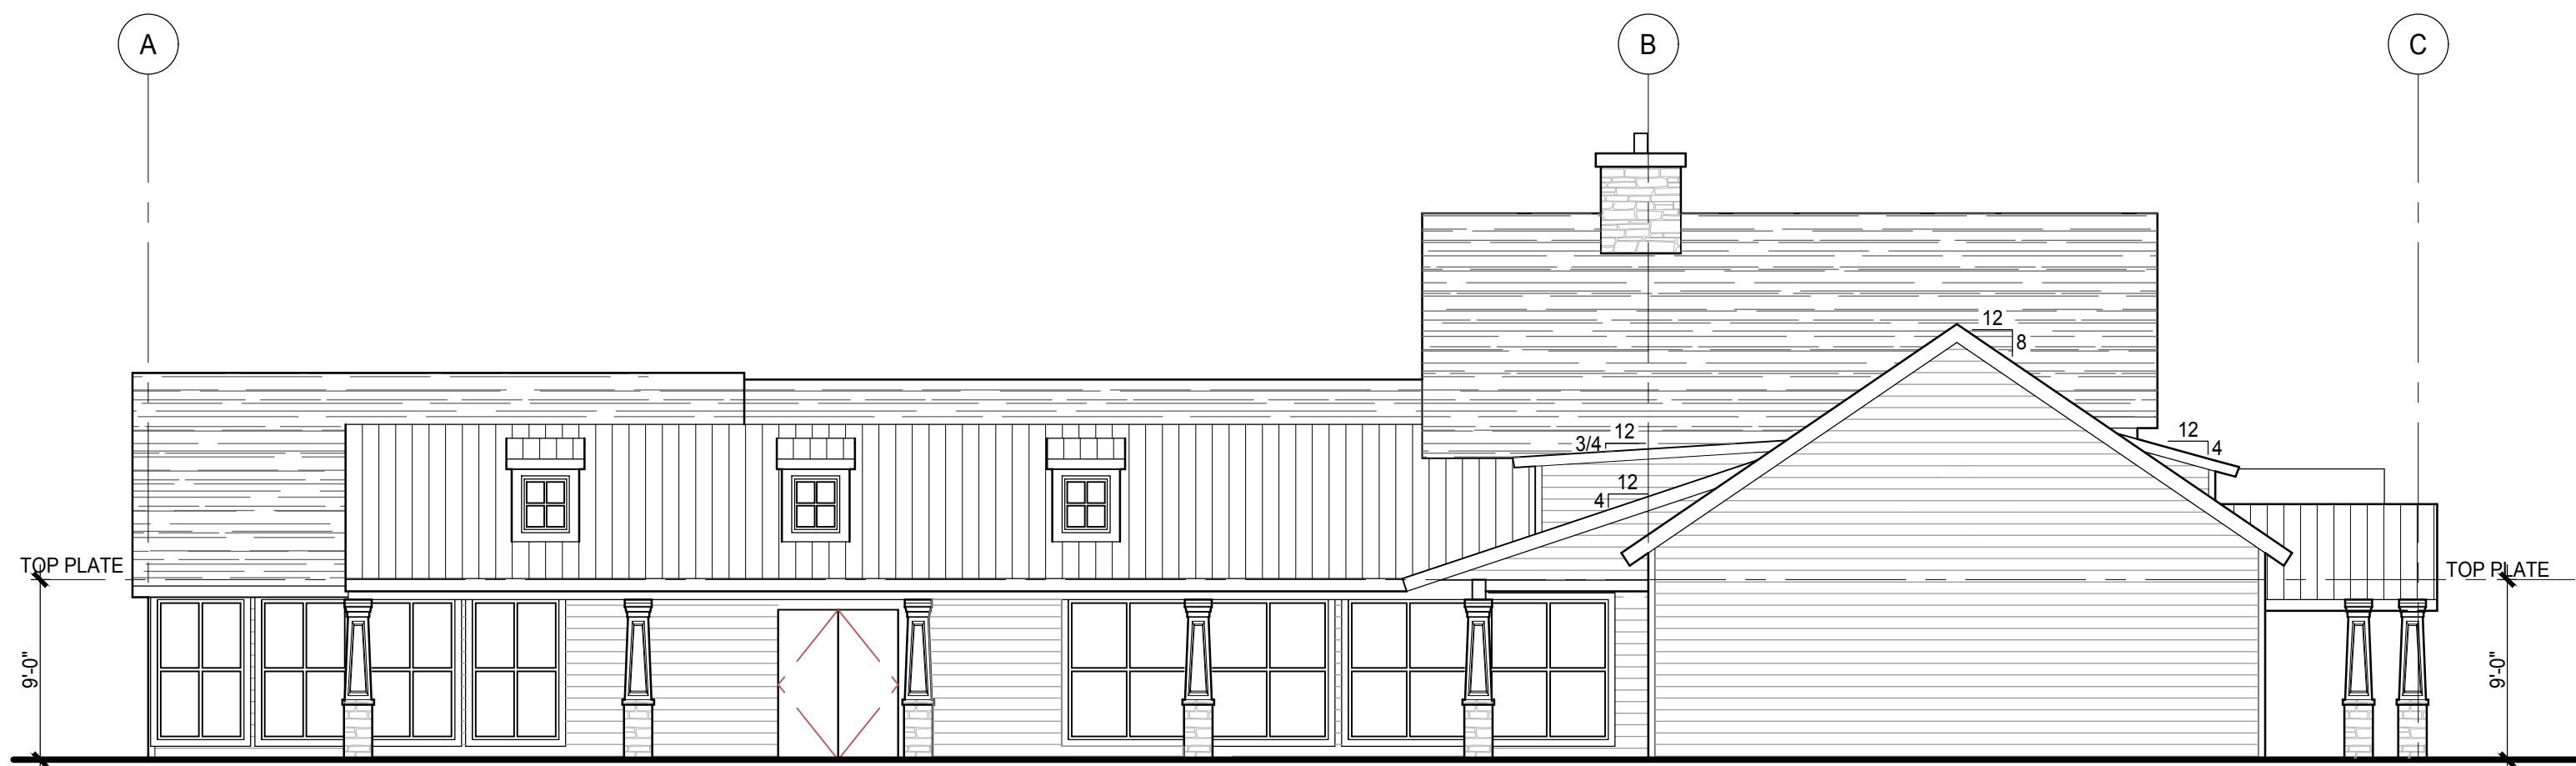

4. SOUTH ELEVATION

SCALE: 1/8" = 1'-0"

CONSULTANT:

PROJECT NUMBER: 217365

**Grass Valley
Apartments**

Camas, WA

SHEET TITLE:

**Community
Building
Elevations**

DRAWN BY:

DATE ISSUED: 2.28.2018

SHEET:

A106

LRS Architects, Inc. © 2017