



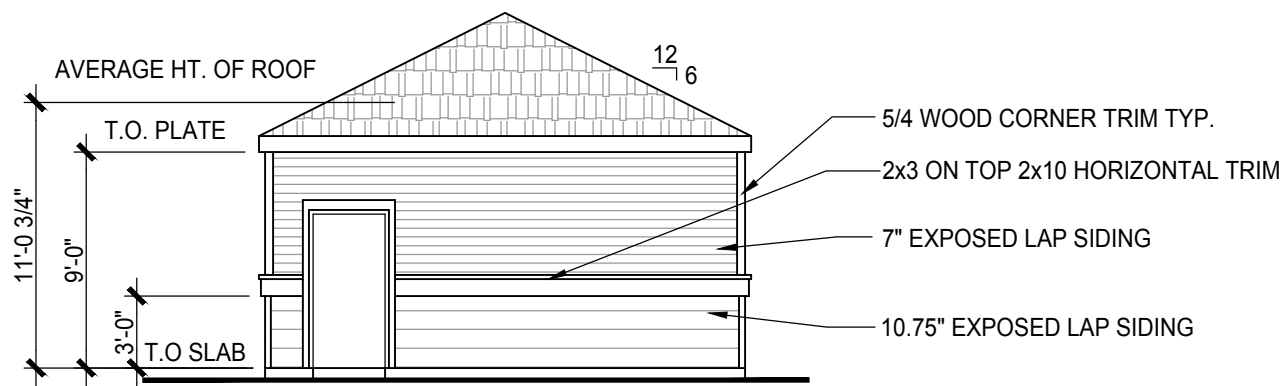

1. SIDE ELEVATION


SCALE: 1/8"=1'-0"

SEE DETAIL 3 THIS SHEET
FOR PAINT INFORMATION

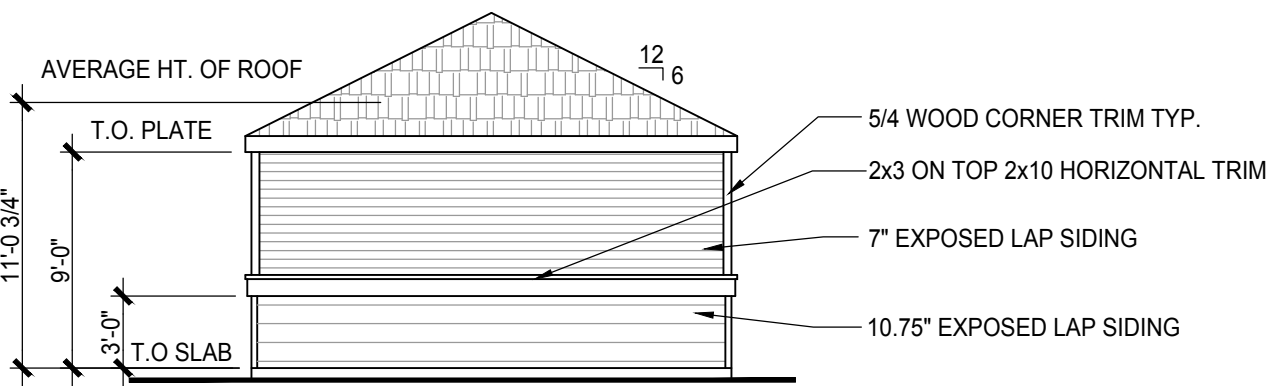


2. SIDE ELEVATION

SCALE: 1/8"=1'-0"

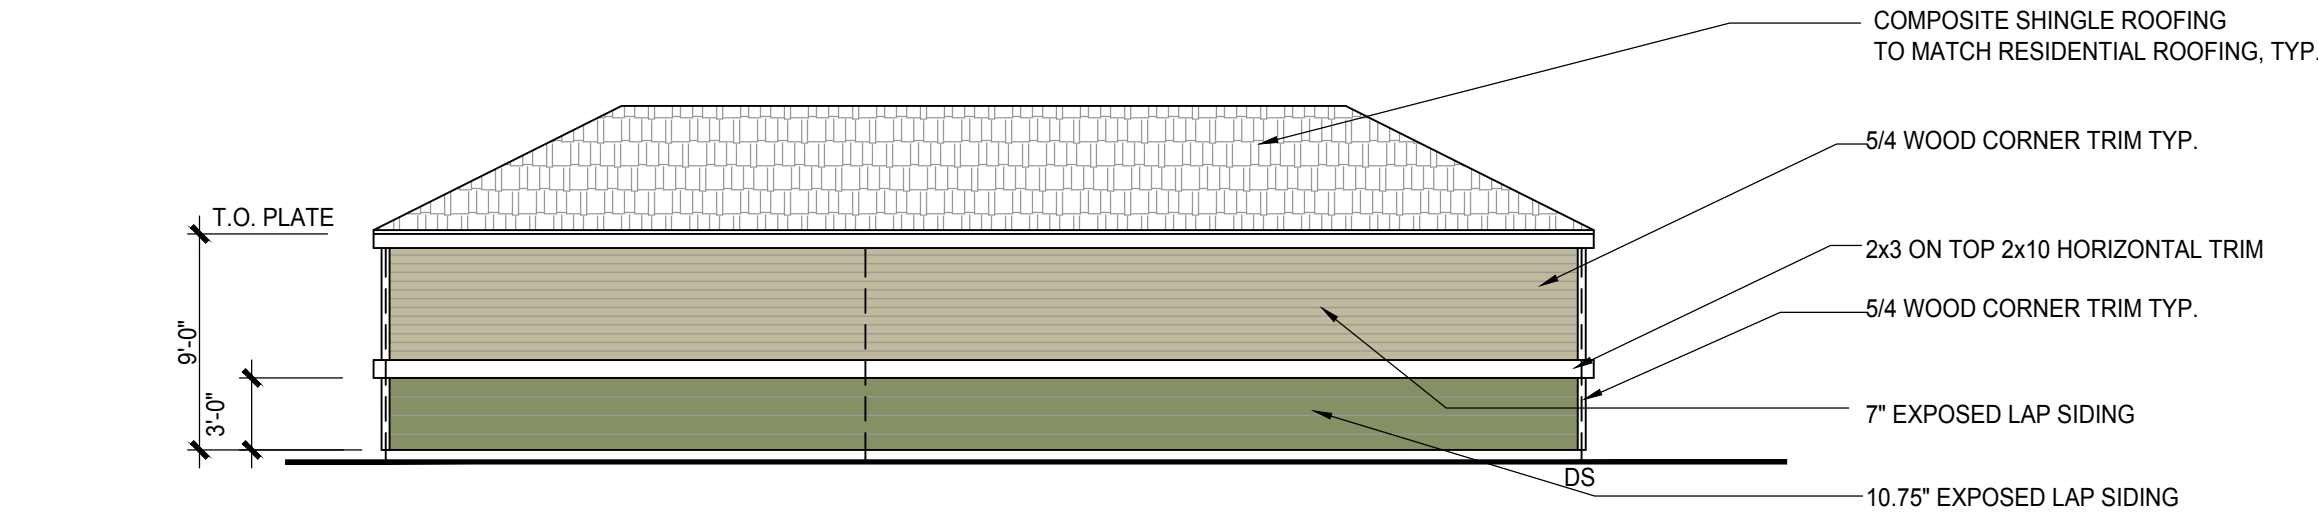


3. REAR ELEVATION G1

SCALE: 1/8"=1'-0"

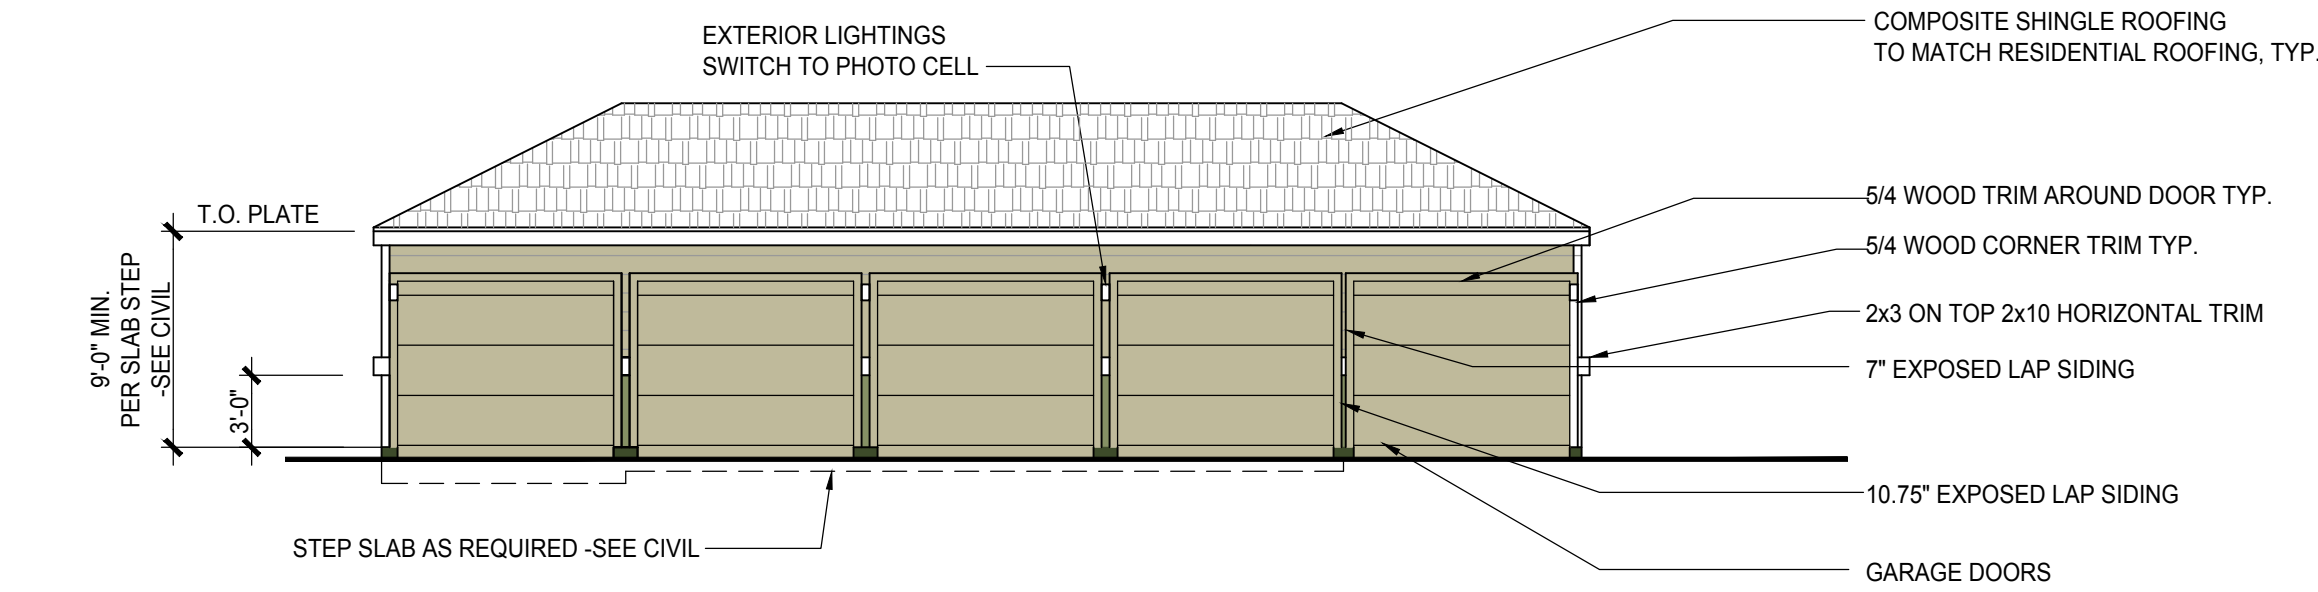


4. FRONT ELEVATION G1

SCALE: 1/8"=1'-0"

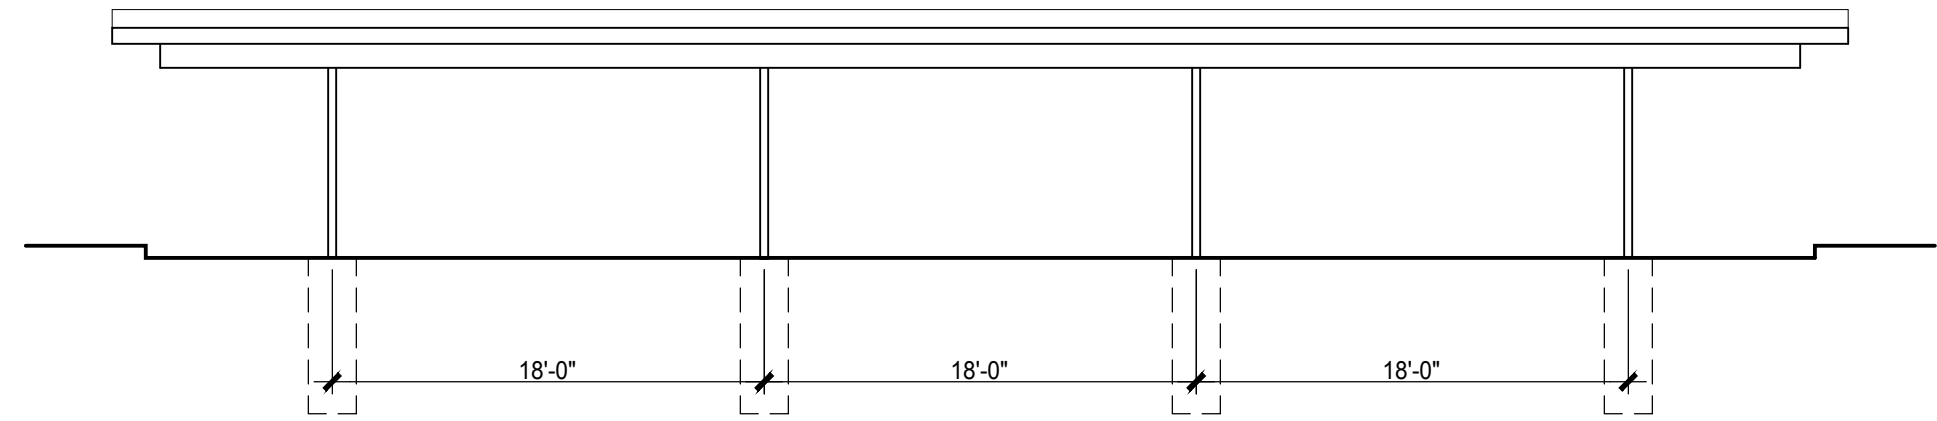

5. CARPORT ELEVATION

SCALE: 1/8"=1'-0"

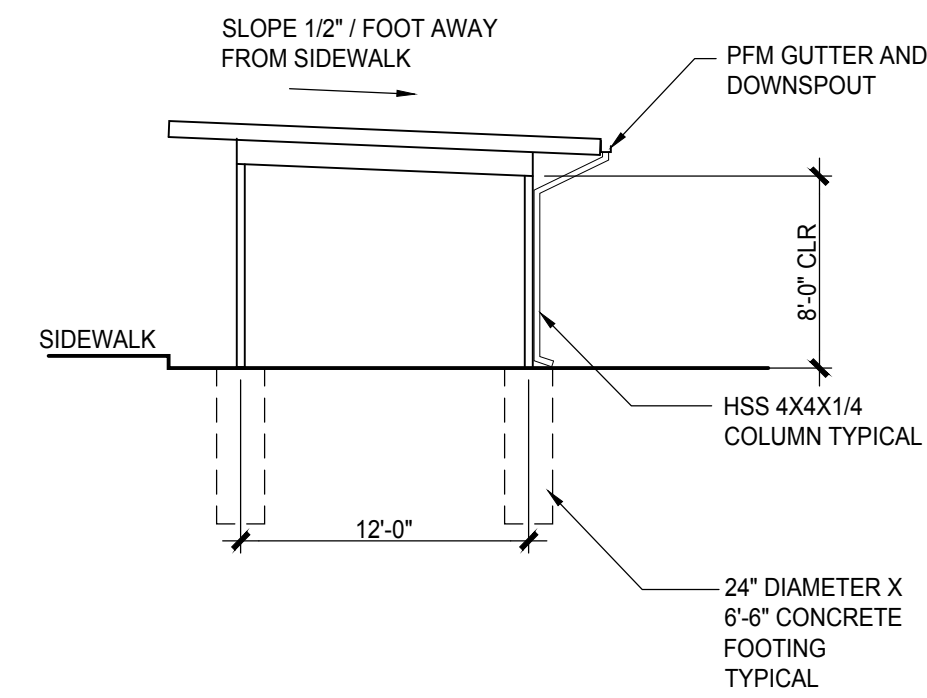

6. CARPORT ELEVATION

SCALE: 1/8"=1'-0"

CONSULTANT:

PROJECT NUMBER: 217365

Grass Valley
Apartments

Camas, WA

SHEET TITLE:

Garage and Carport
Elevations

DRAWN BY: ----

DATE ISSUED: 2.28.2018

SHEET:

A107

LRS Architects, Inc. © 2017