
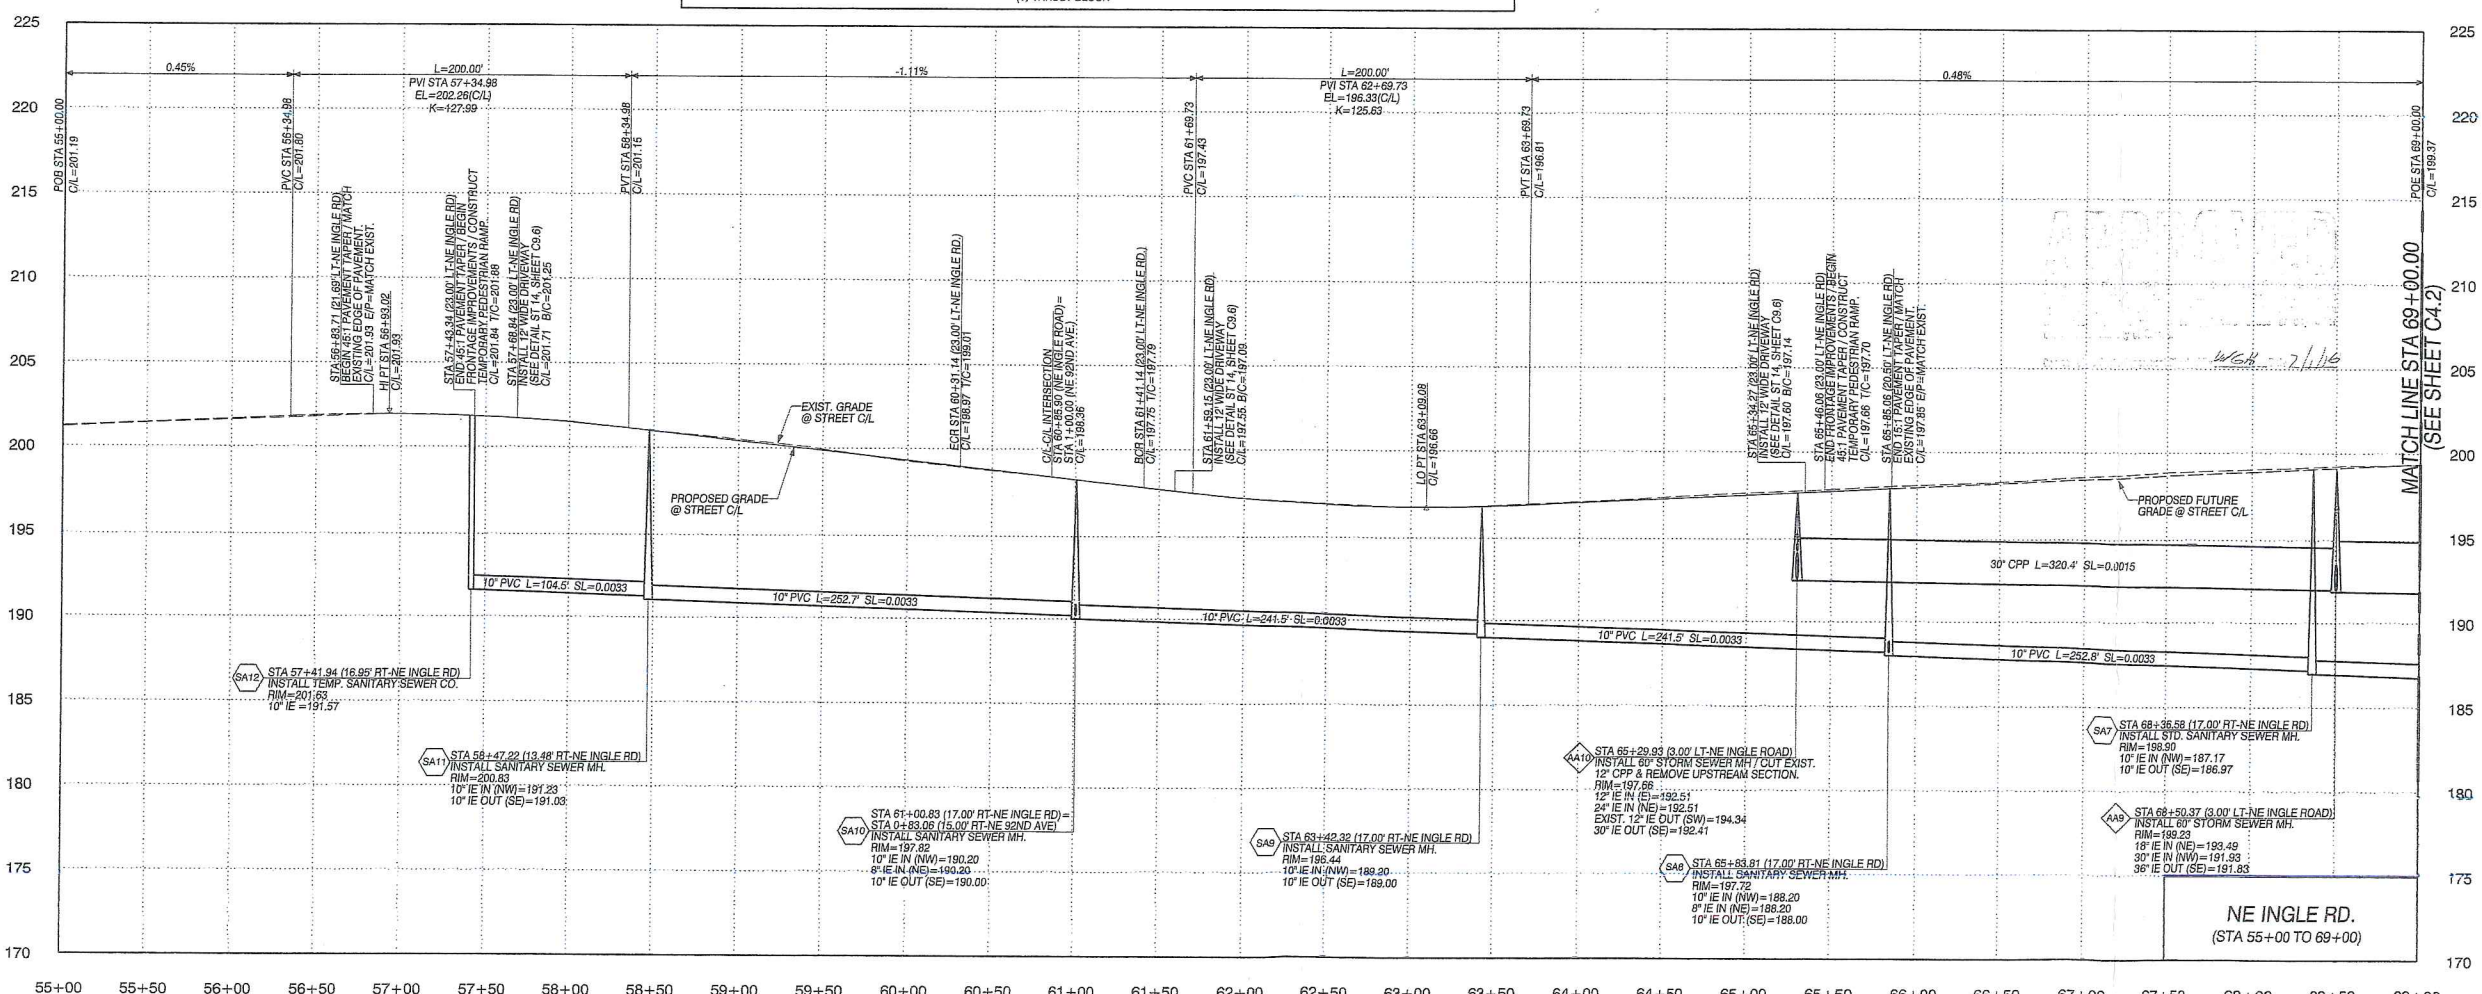


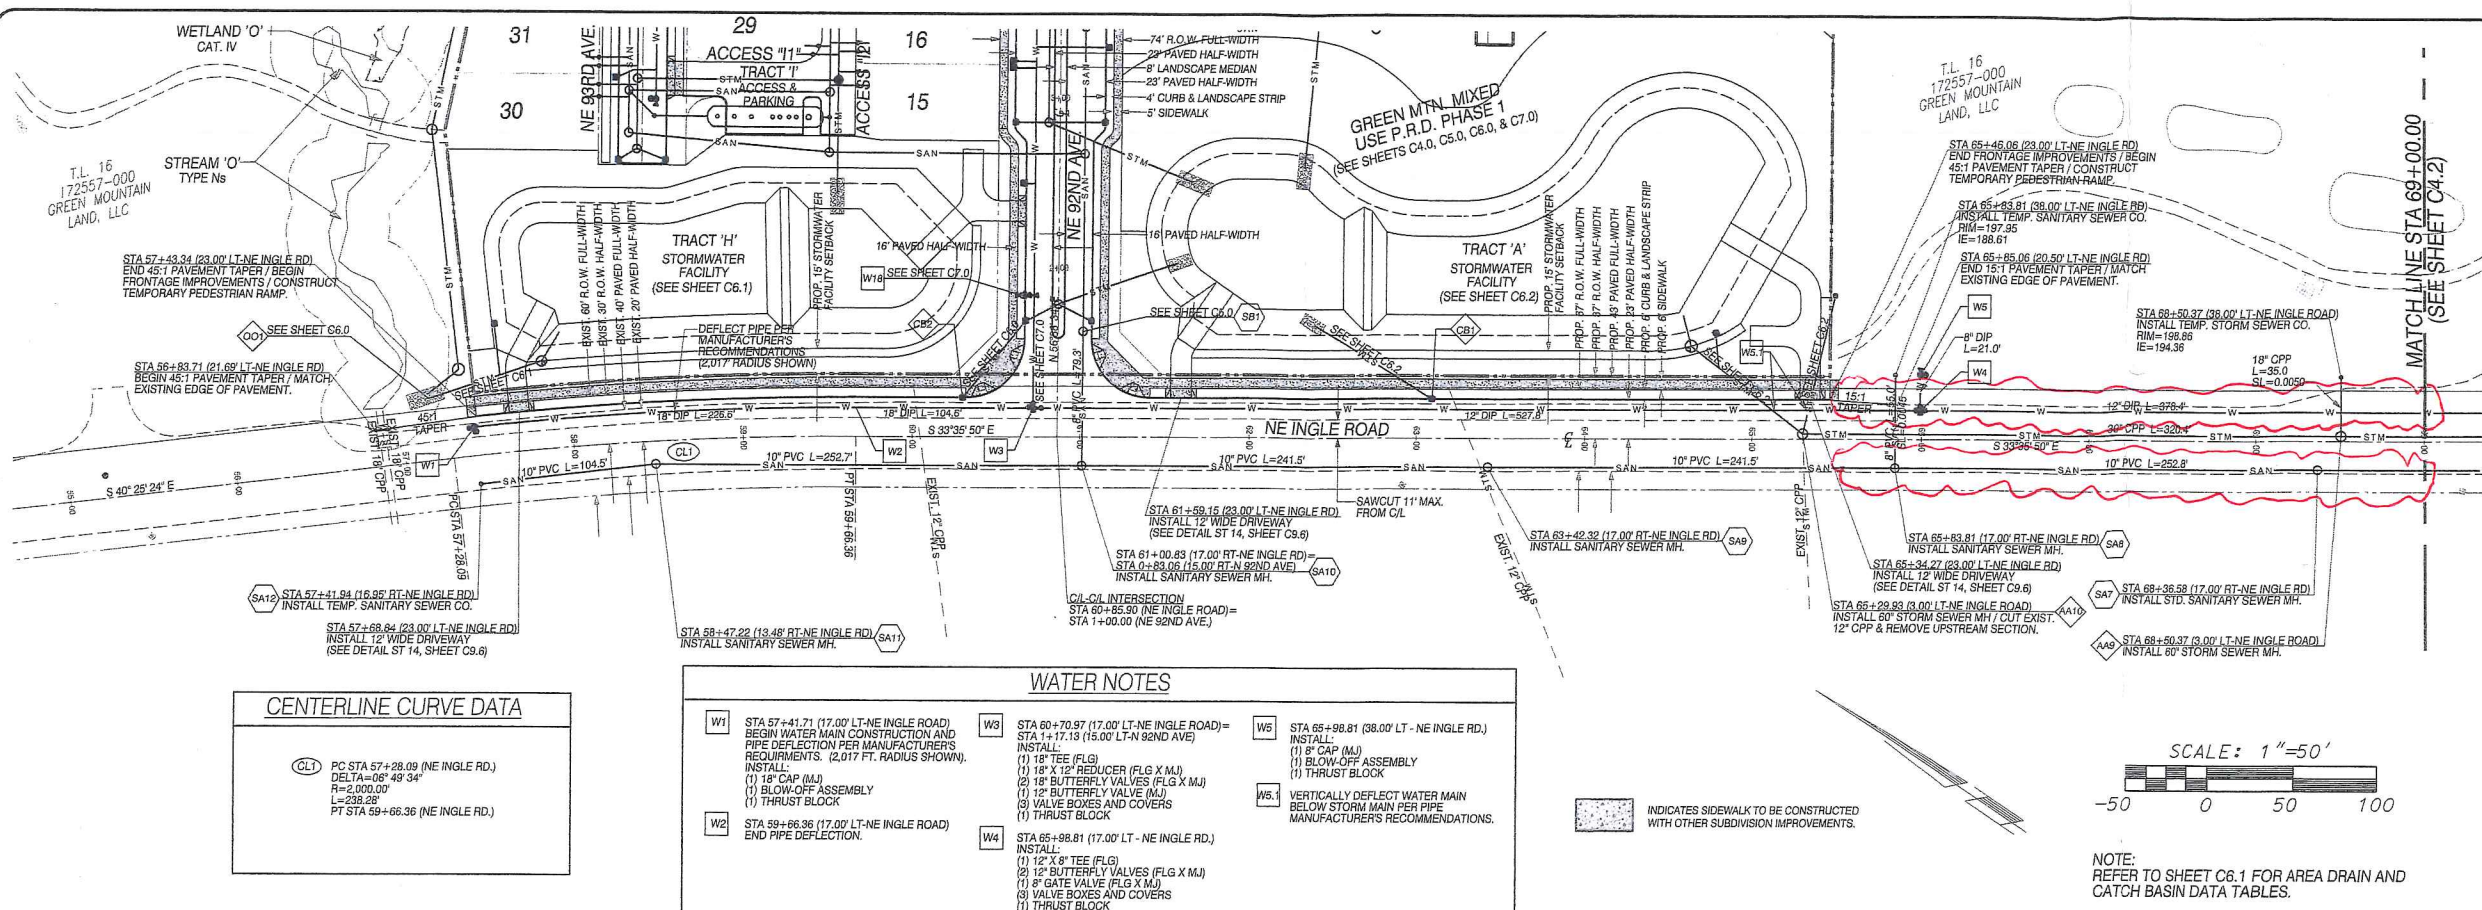

CLIENT:

GREEN MOUNTAIN LAND, LLC
17933 NW EVERGREEN PARKWAY,
SUITE 300
BEAVERTON, OR 97006
ATTN: JOHN ONEIL
PH: (503) 597-7100
FAX: (503) 597-7149
EMAIL: johno@metlandgroup.com



NE INGLE ROAD PLAN AND PROFILE (STA 55+00 TO 69+00) FOR:
**GREEN MOUNTAIN MIXED USE P.R.D.
PHASES 1A & 1B**

LAND SURVEYORS
OLSON
ENGINEERS
ENGINEERING INC.
222 E. EVERGREEN BLVD., VANCOUVER, WA 98660
360.692.1395
360.692.8996

DESIGNED: RWP
DRAWN: RWP
CHECKED: PAT
DATE: MARCH 2016
SCALE: H: 1"=50'
V: 1"=10'
COPYRIGHT 2016, OLSON ENGINEERING, INC.
GREEN MOUNTAIN MIXED USE P.R.D.
PHASES 1A & 1B
8938.01.02

SHEET
C4.1

J:\data\8000\8930\8936\Engineering\Final\Phases 1A & 1B\Sheets\8938.e.C4.1.Ingle plan and prof 1.dgn
M:\Microstation V8open\tables\OCCE table setup\OCCE street.tbl

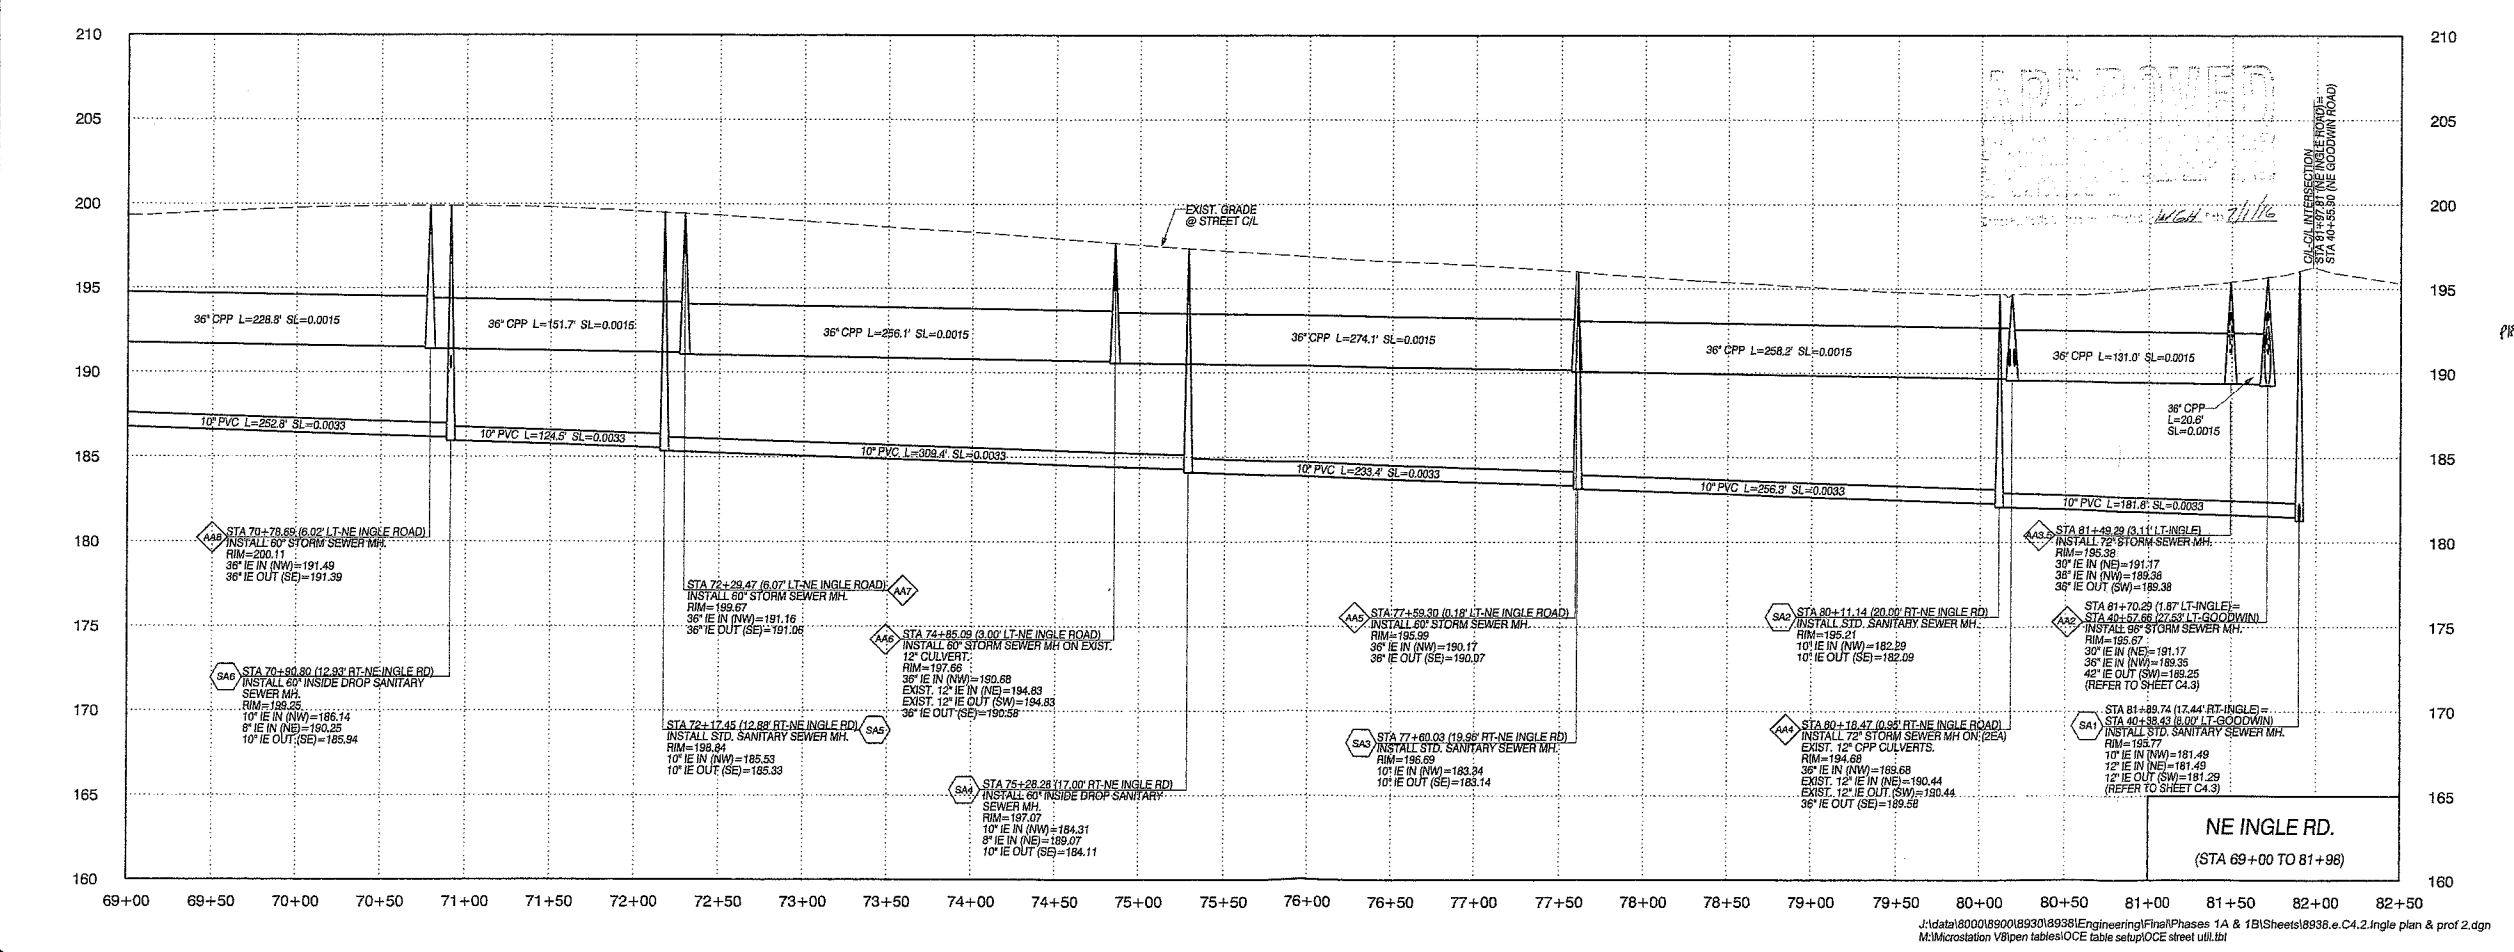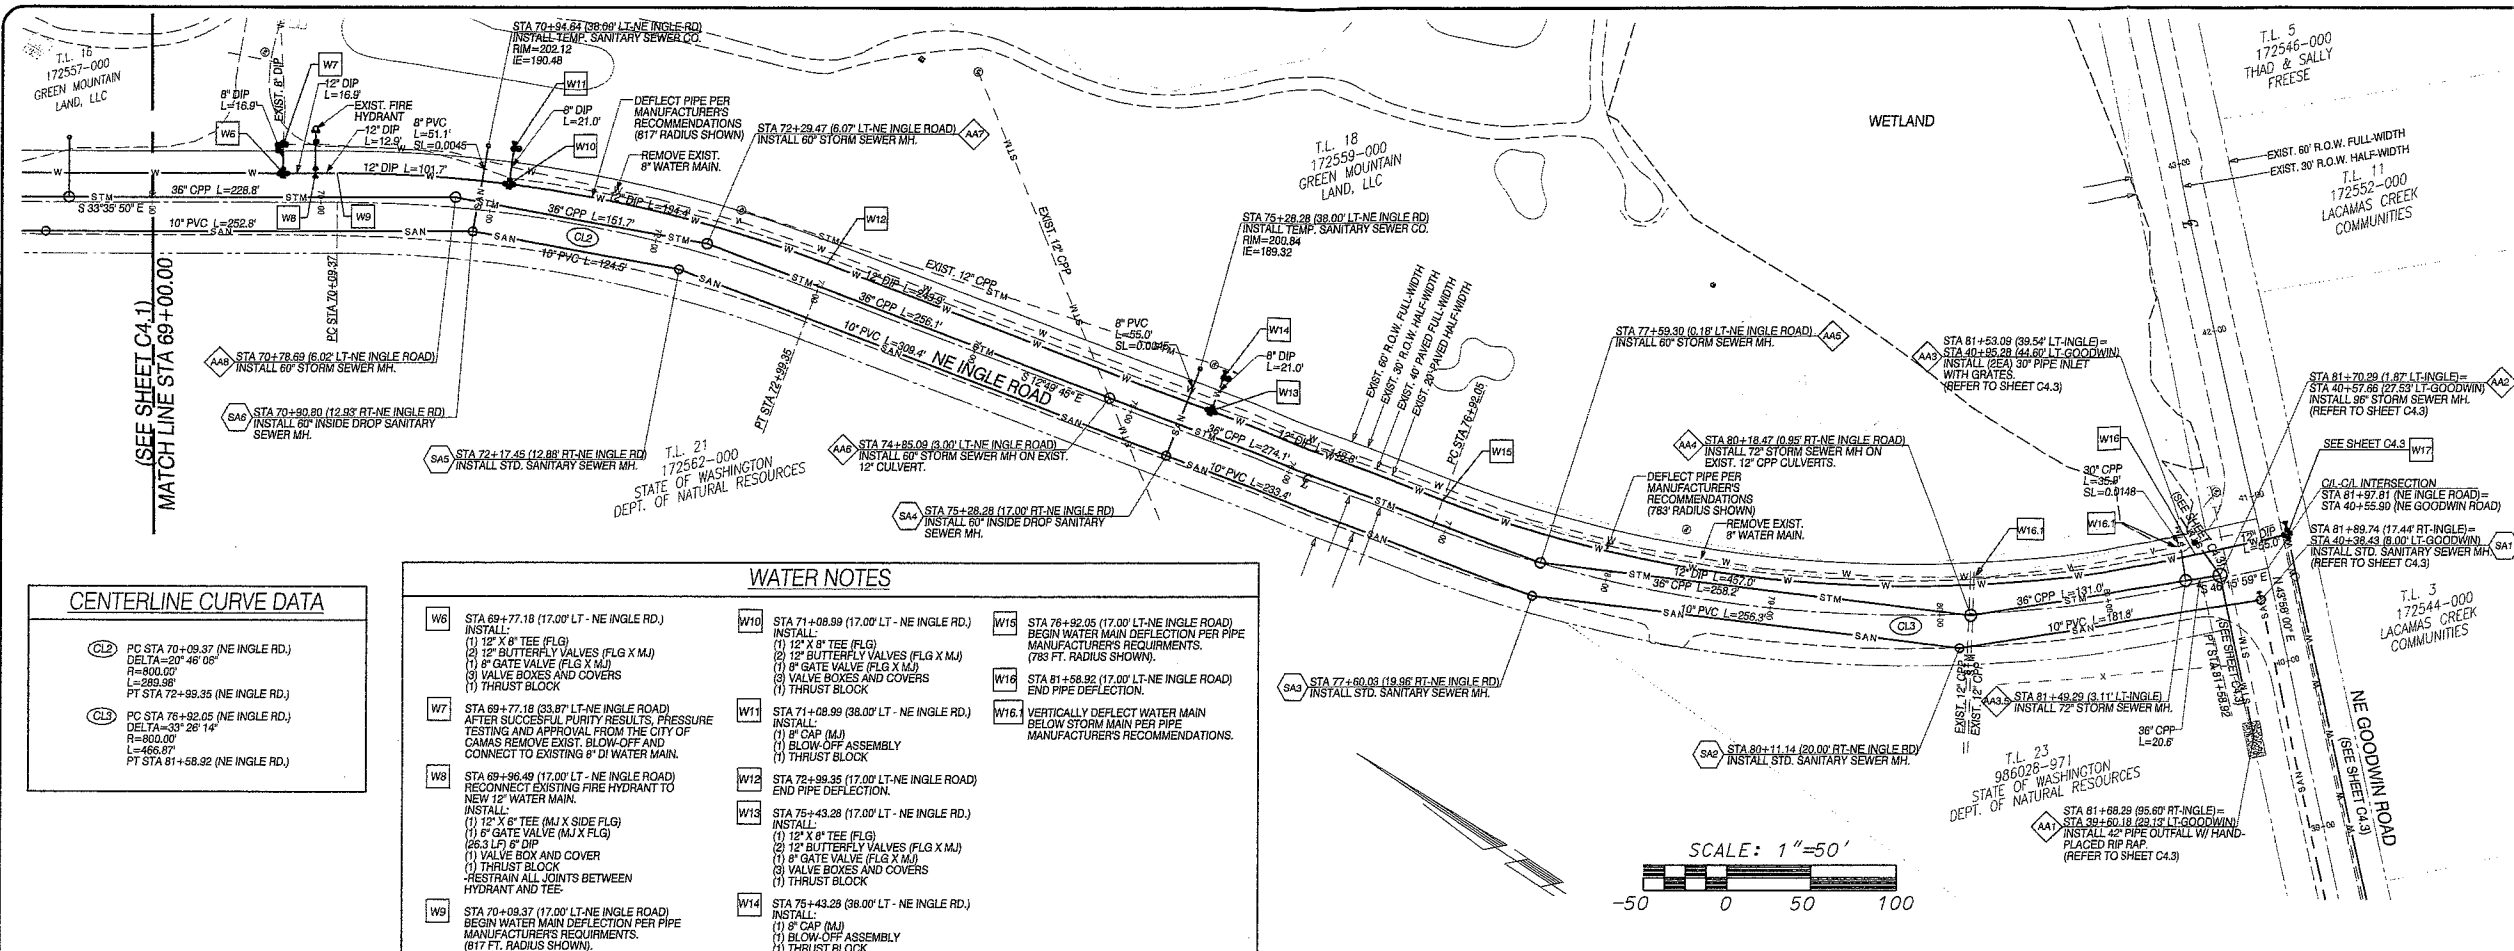

CLIENT:
GREEN MOUNTAIN LAND, LLC
17933 NW EVERGREEN PARKWAY,
SUITE 300
BEAVERTON, OR 97006
ATTN: JOHN O'NEIL
PH: (503) 597-7100
FAX: (503) 597-7149
EMAIL: john@metlandgroup.com

NE INGLE ROAD PLAN AND PROFILE (STA 69+00 TO 81+98) FOR:
**GREEN MOUNTAIN MIXED USE P.R.D.
PHASES 1A & 1B**

OLSON LAND SURVEYORS
ENGINEERS
ENGINEERING INC. 222 E. EVERGREEN BLVD., VANCOUVER, WA 98660
360-665-1685
360-665-1686

3/16/16

CHANGES / REVISIONS	
DESCRIPTION:	DATE:
STORM SEWER	06/17/16

DESIGNED: RWP
DRAWN: RWP
CHECKED: PAT
DATE: MARCH 2016
SCALE: Ht 1"=50'
Vt 1"=10'
COPYRIGHT 2016, OLSON ENGINEERING, INC.
GREEN MOUNTAIN MIXED USE P.R.D. PHASES 1A & 1B
8938.01.02
SHEET C4.2