


1 SOUTH ELEVATION
SCALE: 3/32" = 1'-0"

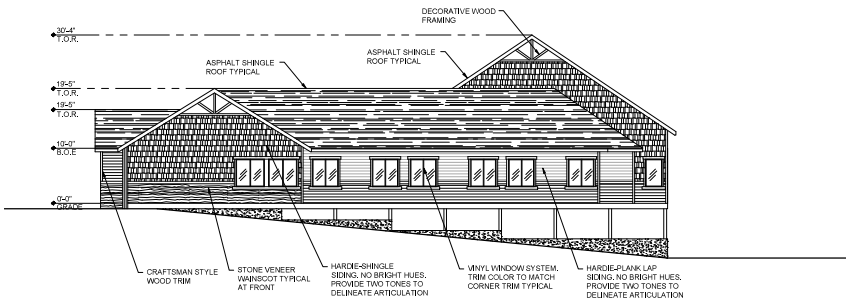

2 EAST ELEVATION
SCALE: 3/32" = 1'-0"

BAMA
Architecture and Design

1631 NE Broadway St., #754
Portland, Oregon 97232
PH: 503.253.4283



These drawings are the property of
BAMA Architecture and Design, and are
not to be reproduced or disclosed in any
manner except with the prior written
consent of BAMA Architecture
and Design.

Lacamas View
ASSISTED LIVING FACILITY

3401 NW Lake Rd.
Camas, WA 98607

Proj # 201819

REVISIONS:

Land Use Review
October 31, 2018

SHEET NO.
A2.1
EXTERIOR ELEVATIONS