

BAMA
Architecture and Design
1631 NE Broadway St., #754
Portland, Oregon 97232
PH: 503.253.4283




These drawings are the property of BAMA Architecture and Design, and are not to be reproduced or distributed in any manner except with the prior written consent of BAMA Architecture and Design.

Lacamas View
ASSISTED LIVING FACILITY


3401 NW Lake Rd.
Camas, WA 98607

Proj # 201819
REVISIONS:

Land Use Review
October 31, 2018
SHEET NO.
A2.2
EXTERIOR ELEVATIONS

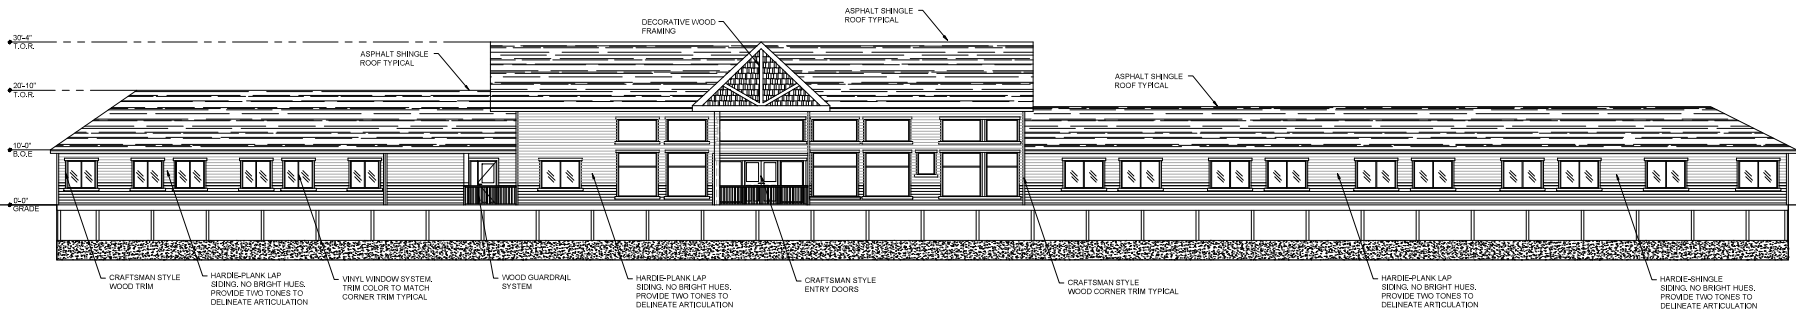

1 NORTH ELEVATION
SCALE: 1/8" = 1'-0"

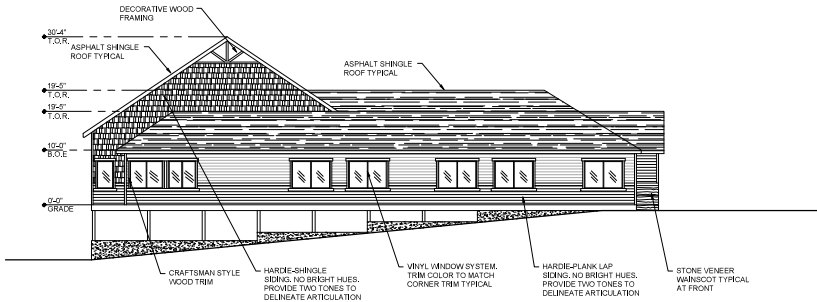

2 WEST ELEVATION
SCALE: 1/8" = 1'-0"