

REUSE OF DOCUMENTS
This document, and the ideas and designs incorporated, as an instrument of professional service, are the property of Western Design Group, Inc. and is not to be used, in whole or in part, for any reason without the written authorization of Western Design Group, Inc.



**COLUMBIA
PACIFIC**
COMMERCIAL PROPERTIES



framework ARCHITECTURE
www.frameworkarchitecture.com
107 se washington st, ste 250 | portland, oregon | 97214

503.889.0604

THE LOFTS AT
CAMAS MEADOWS
CAMAS, WA

DESIGN
REVIEW SET
04.02.15

WILLIAM DAVID HANSEN, ARCHITECT

DATE DESCRIPTION


DRAWN BY JD
CHECKED BY DH

JOB #: 14-KRK-4123


ELEVATIONS

NOT FOR CONSTRUCTION


A2.1

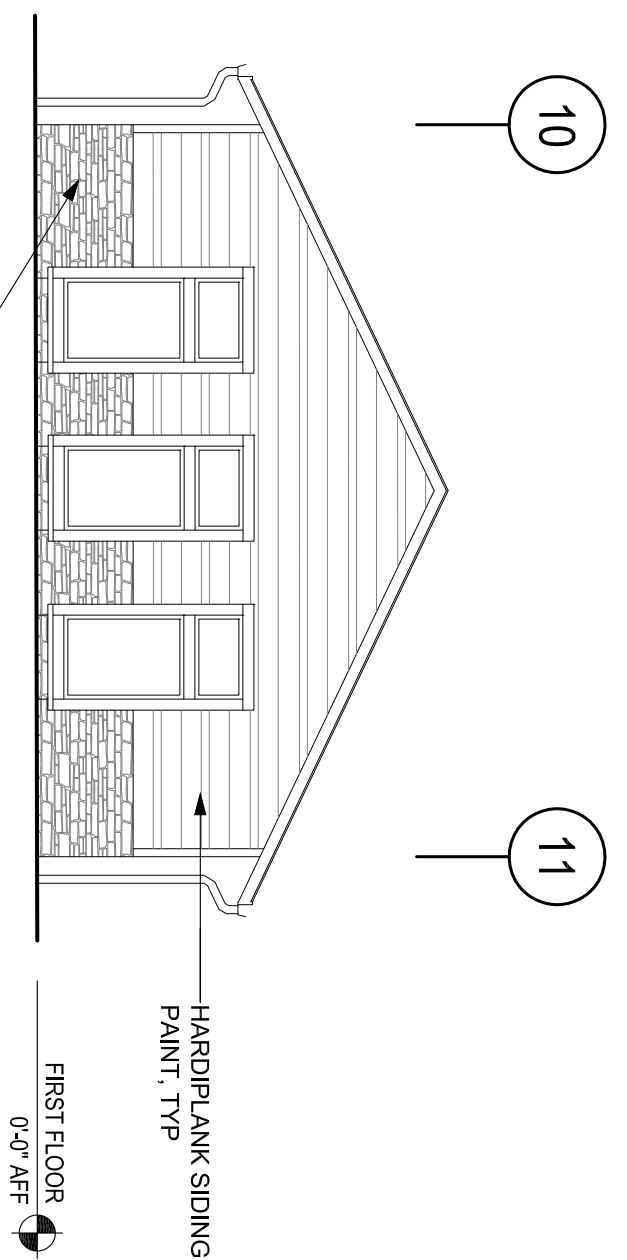


1 BUILDING 3 EAST ELEVATION
SCALE: 1/8" = 1'-0"

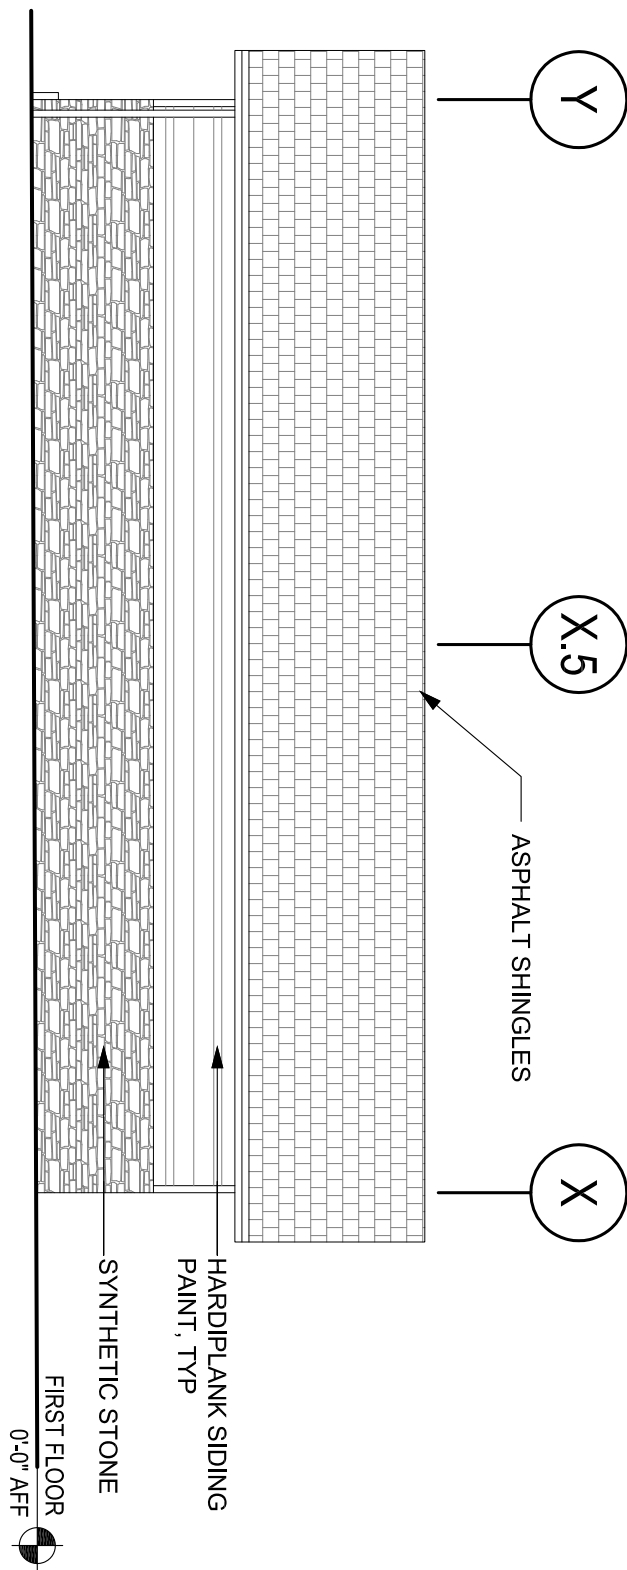

2 BUILDING 3 SOUTH ELEVATION
SCALE: 3/32" = 1'-0"

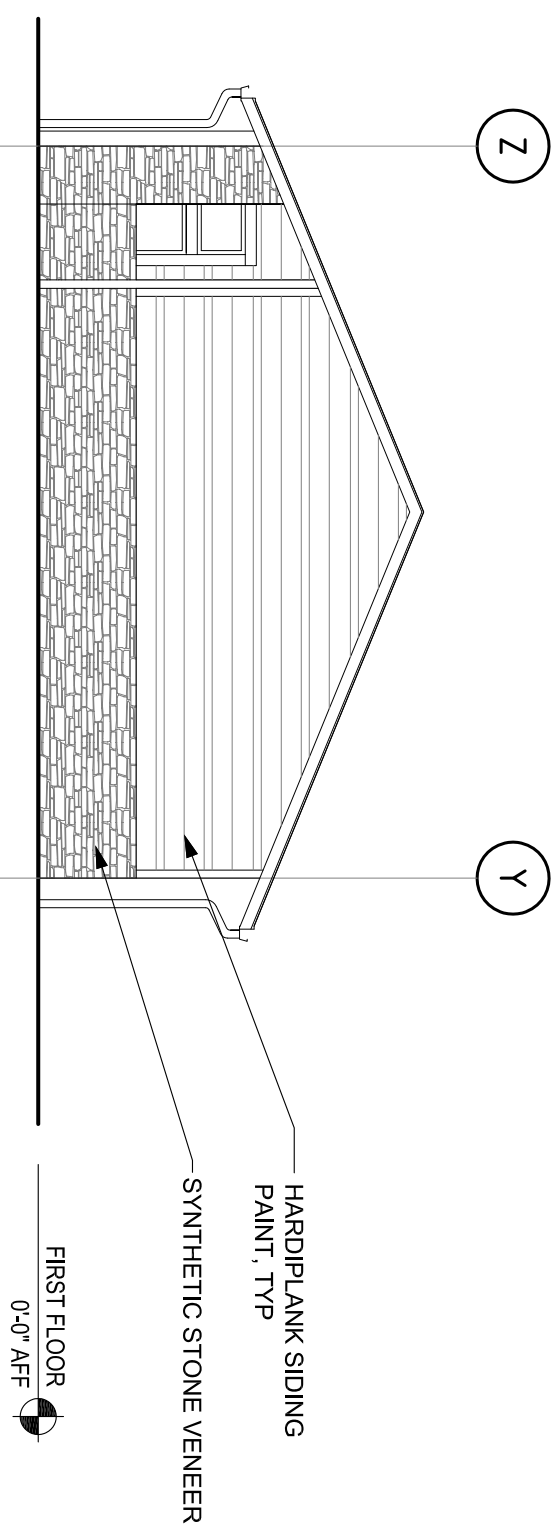

3 BUILDING 3 WEST ELEVATION
SCALE: 1/8" = 1'-0"

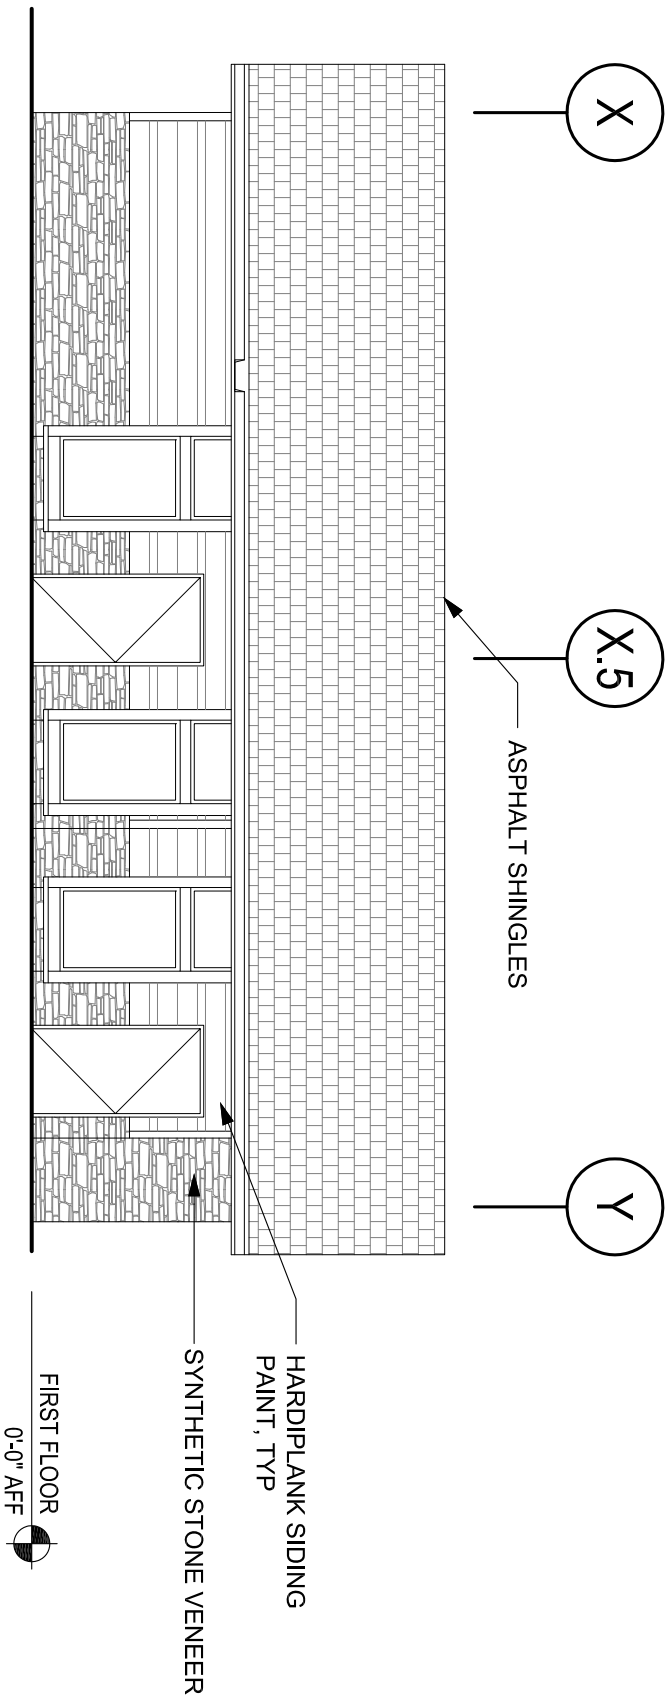

4 BUILDING 3 NORTH ELEVATION
SCALE: 3/32" = 1'-0"