


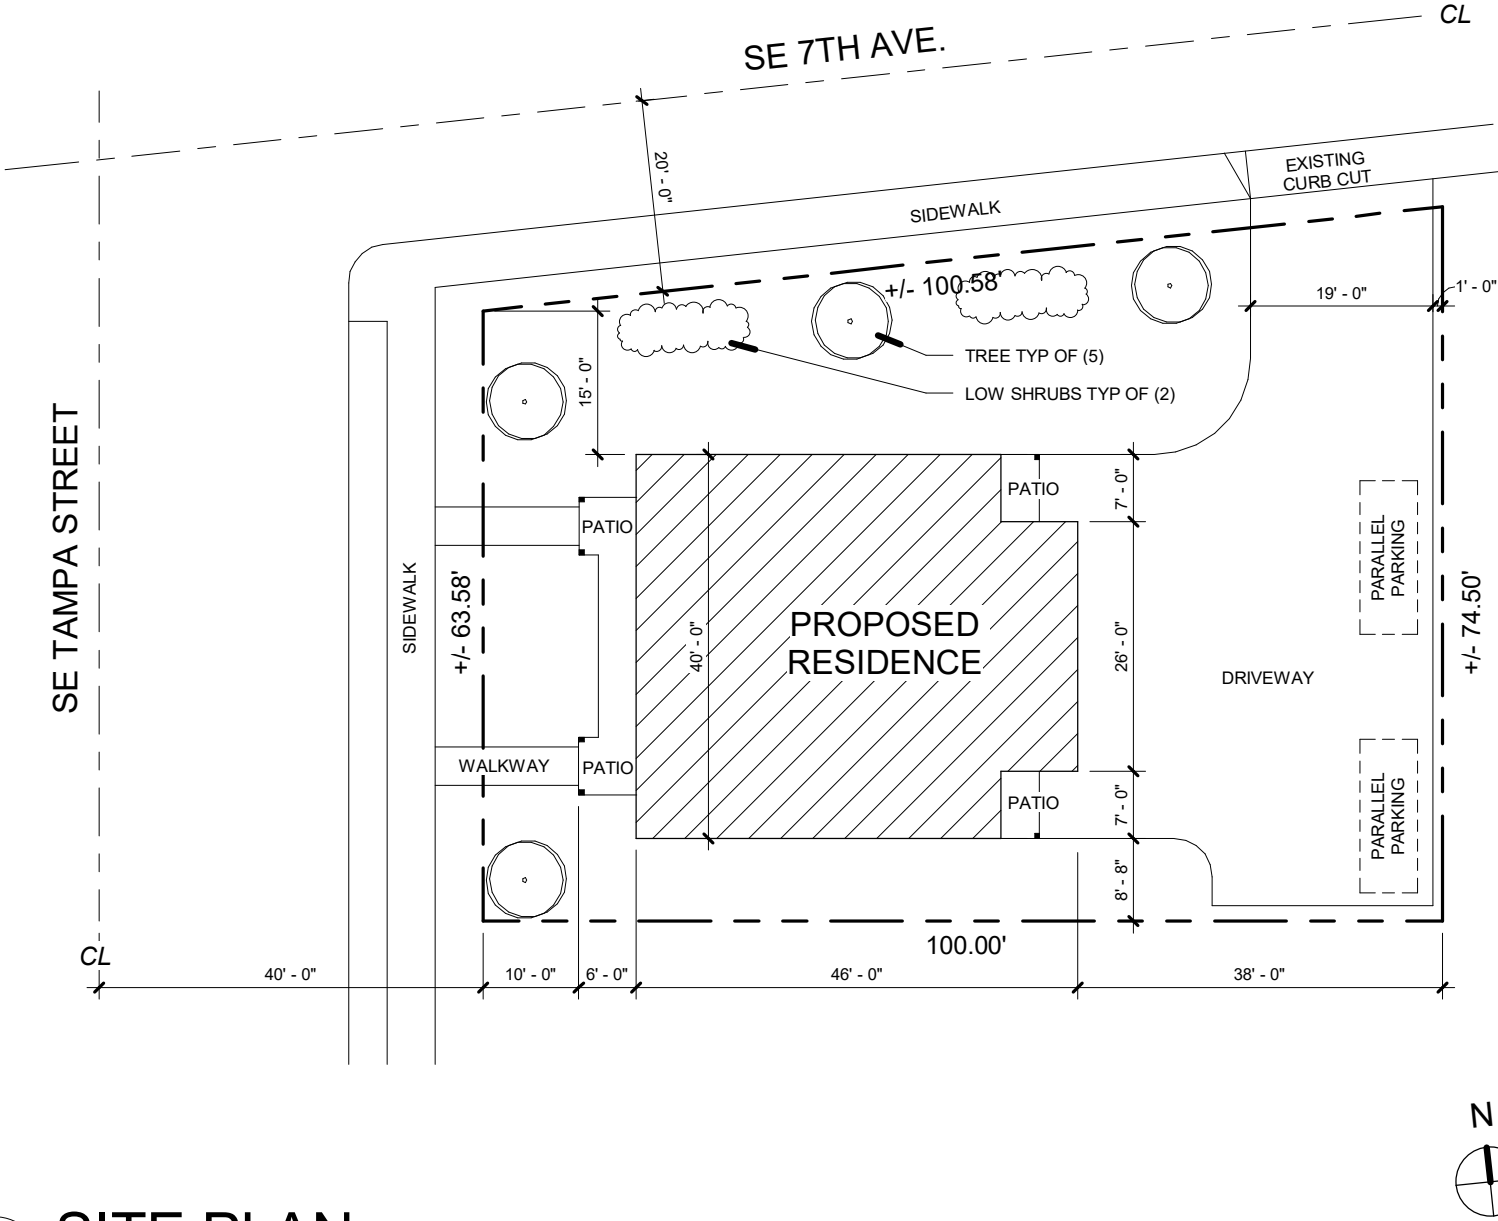

1 SITE PLAN
A100 1" = 20'-0"

LAND-USE INFORMATION

BUILDING DEP. JURISDICTION
CITY: CAMAS
COUNTY: CLARK COUNTY
STATE: WASHINGTON USA

PROJECT INFORMATION

ADDRESS:
704 SE TAMPA STREET
CAMAS, WA 98607

ID: 88470000

PROPERTY OWNER:
WAYNE BURKLAND

CONTACT INFORMATION:
SERGE BORODIN
(360) 448-3096

AREA PER UNIT

FIRST FLOOR LIVING: 560 SF

SECOND FLOOR LIVING: 830 SF

TOTAL LIVING AREA PER UNIT:
1,390 SF

GARAGE AREA: 270 SF PER UNIT

704 SE TAMPA DUPLEX

704 SE TAMPA STREET
CAMAS, WA 98607

DRAWN BY
DM

DATE
03/22/2018