
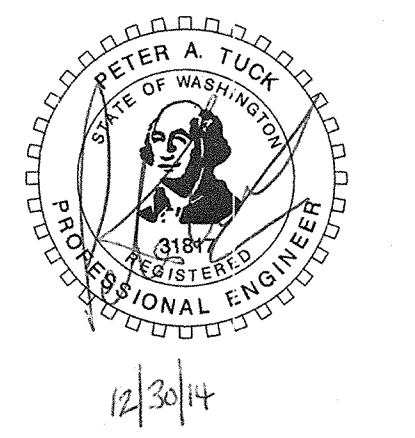
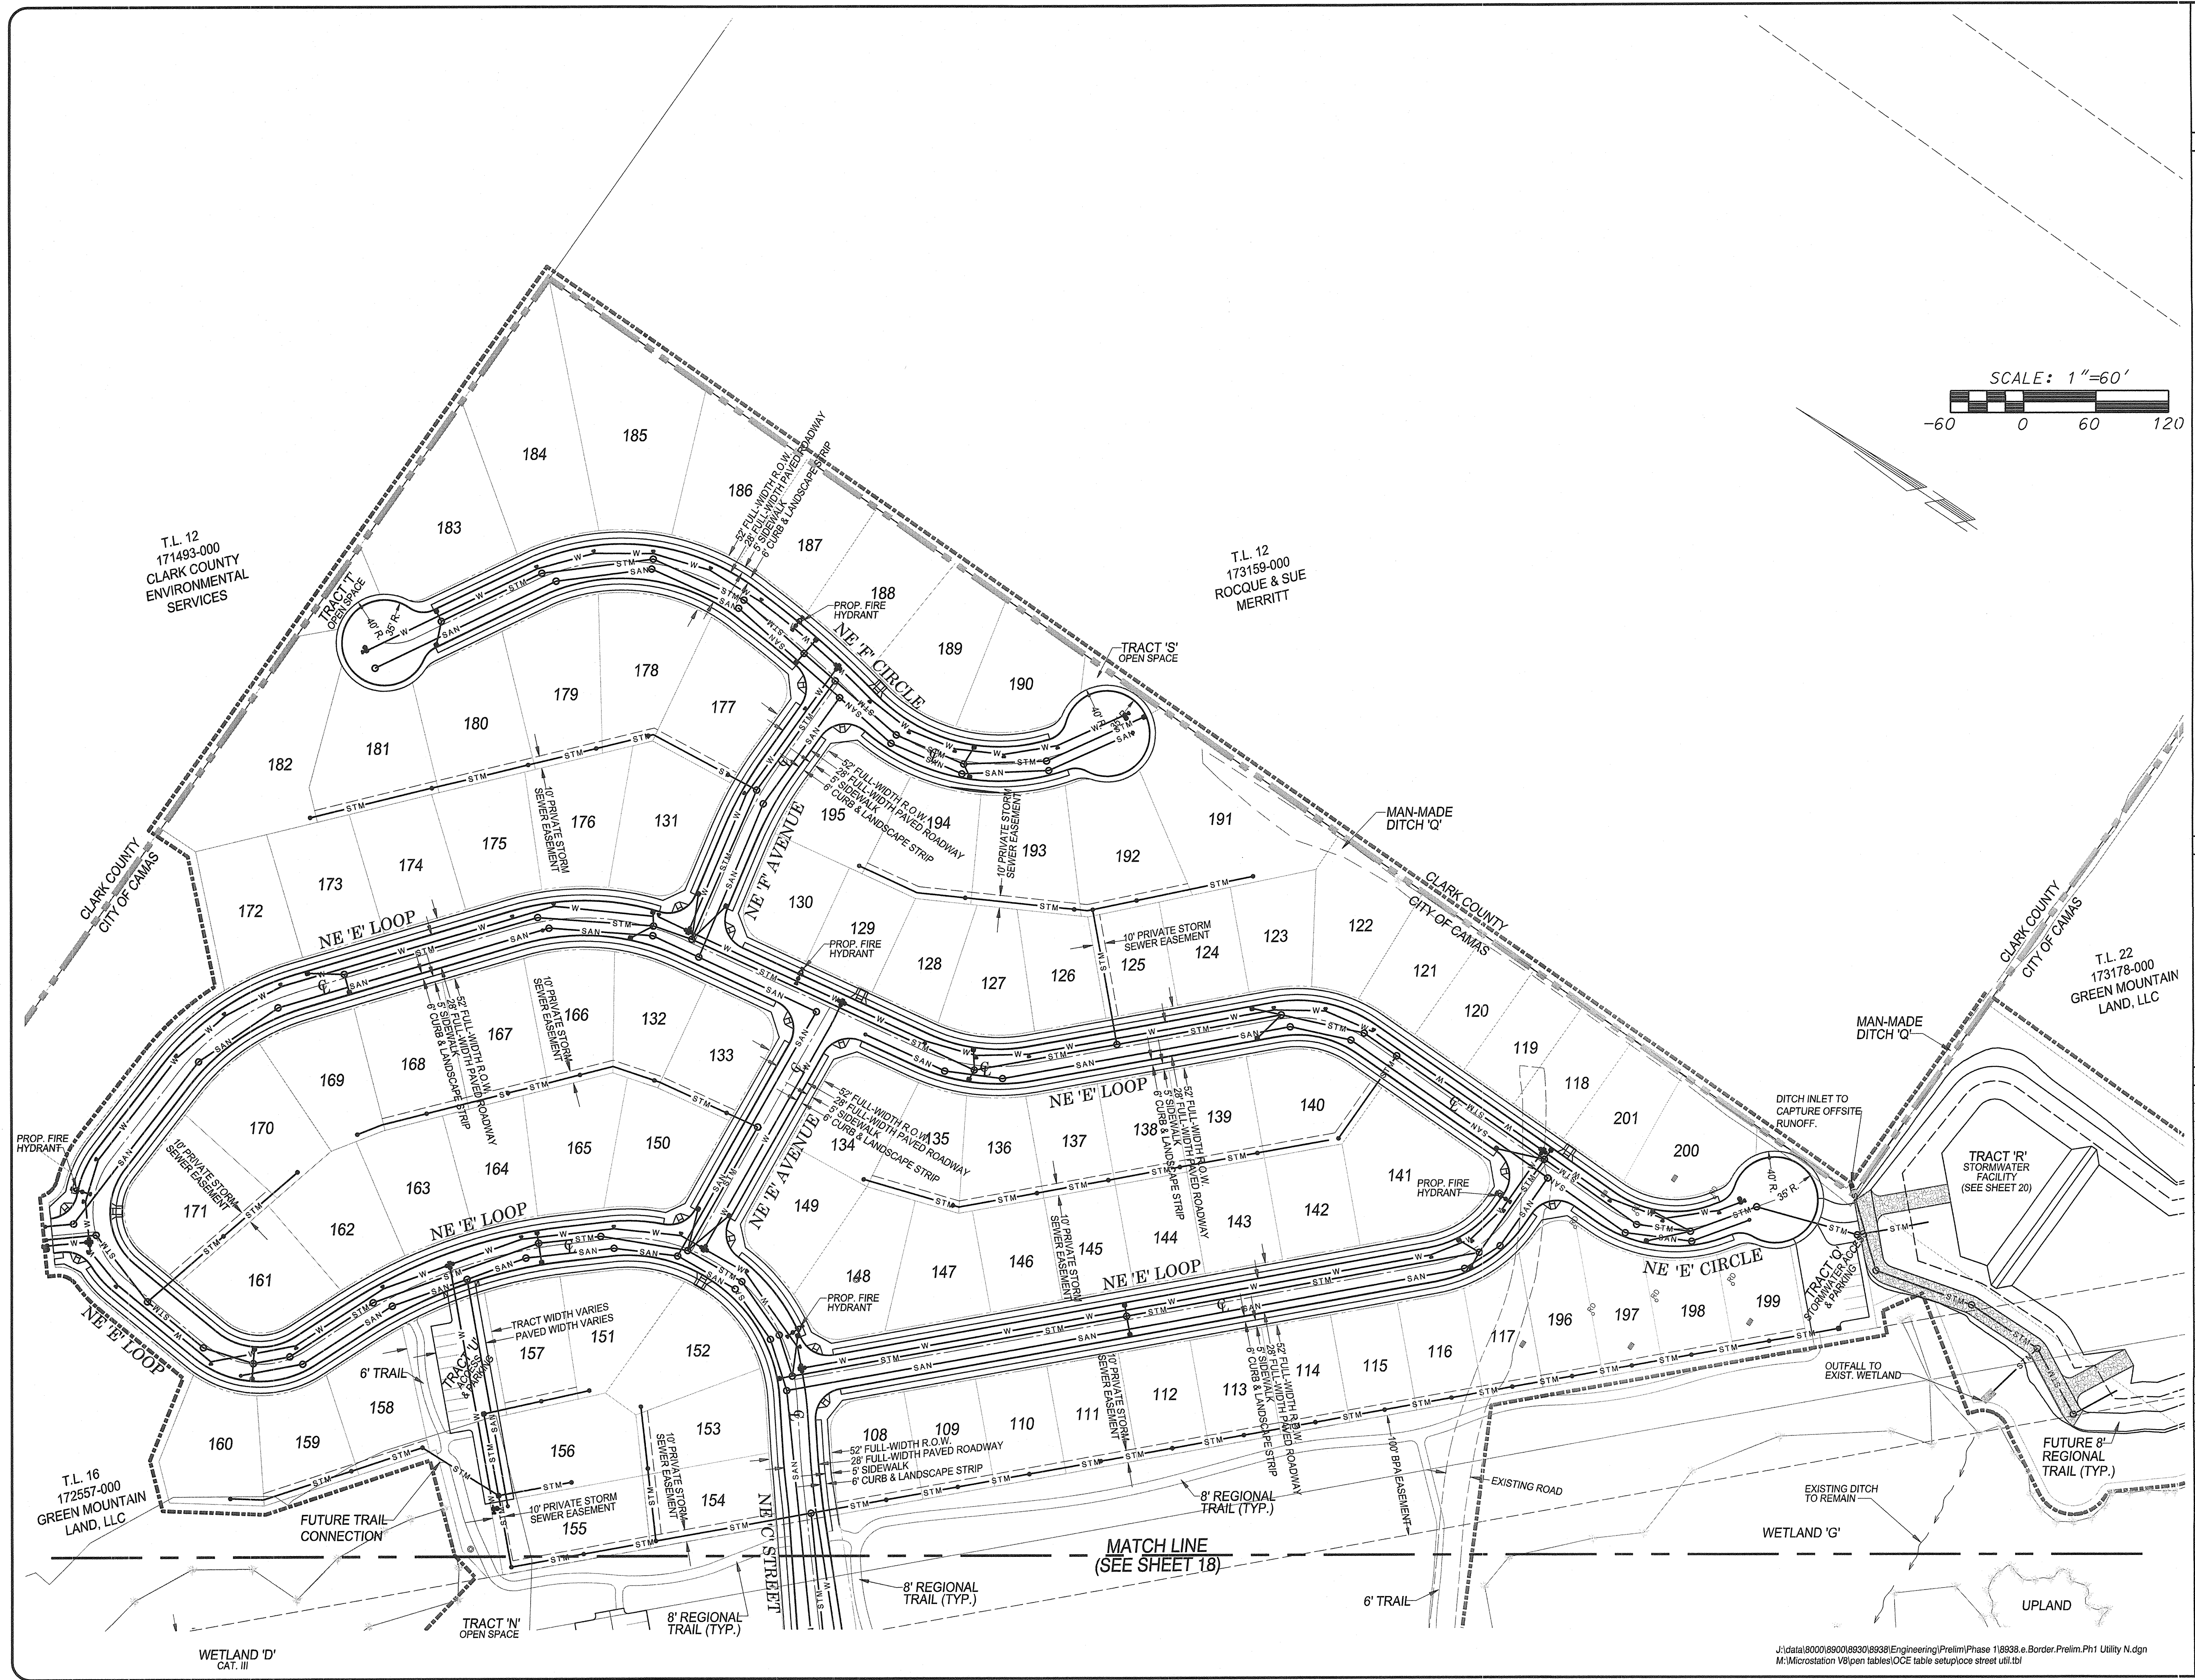


CLIENT:  
GREEN MOUNTAIN LAND LLC,  
17933 NW EVERGREEN PARKWAY  
SUITE #300  
BEAVERTON, OR 97006  
ATTN: JOHN O'NEIL  
PH: (503) 597-7100  
EMAIL: johno@metlandgroup.com

PRELIMINARY UTILITY PLAN (NORTH) FOR:  
**GREEN MOUNTAIN MIXED USE PRD**  
**PHASE 1**

**OLSON** LAND SURVEYORS  
ENGINEERS  
ENGINEERING INC., 222 E. EVERGREEN BLVD., VANCOUVER, WA 98660  
509-495-1885  
509-299-8838

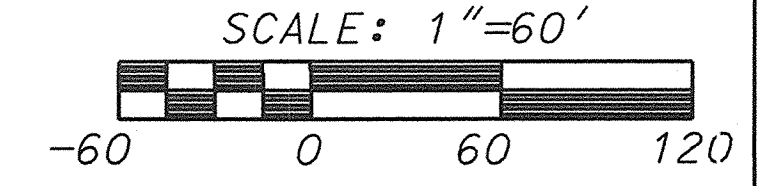

CHANGES / REVISIONS

DESCRIPTION:	DATE:

DESIGNED: RWP
DRAWN: RWP
CHECKED: PAT
DATE: DECEMBER 2014
SCALE: H: 1" = 60' V: N/A
COPYRIGHT 2014, OLSON ENGINEERING, INC.
GREEN MOUNTAIN PHASE 1
JOB NO. 8938.01.02

J:\data\8000\8900\8938\Engineering\Prelim\Phase 1\8938.e.Border.Prelim.Ph1 Utility N.dgn  
M:\Microstation V8\ipen tables\OCE table setup\street util.tbl