
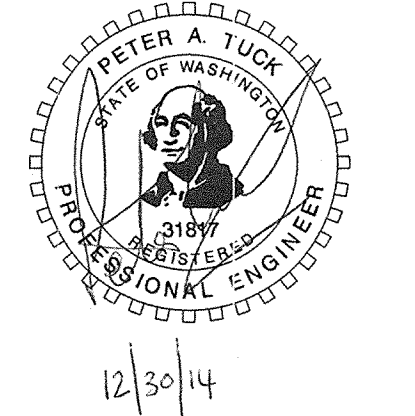
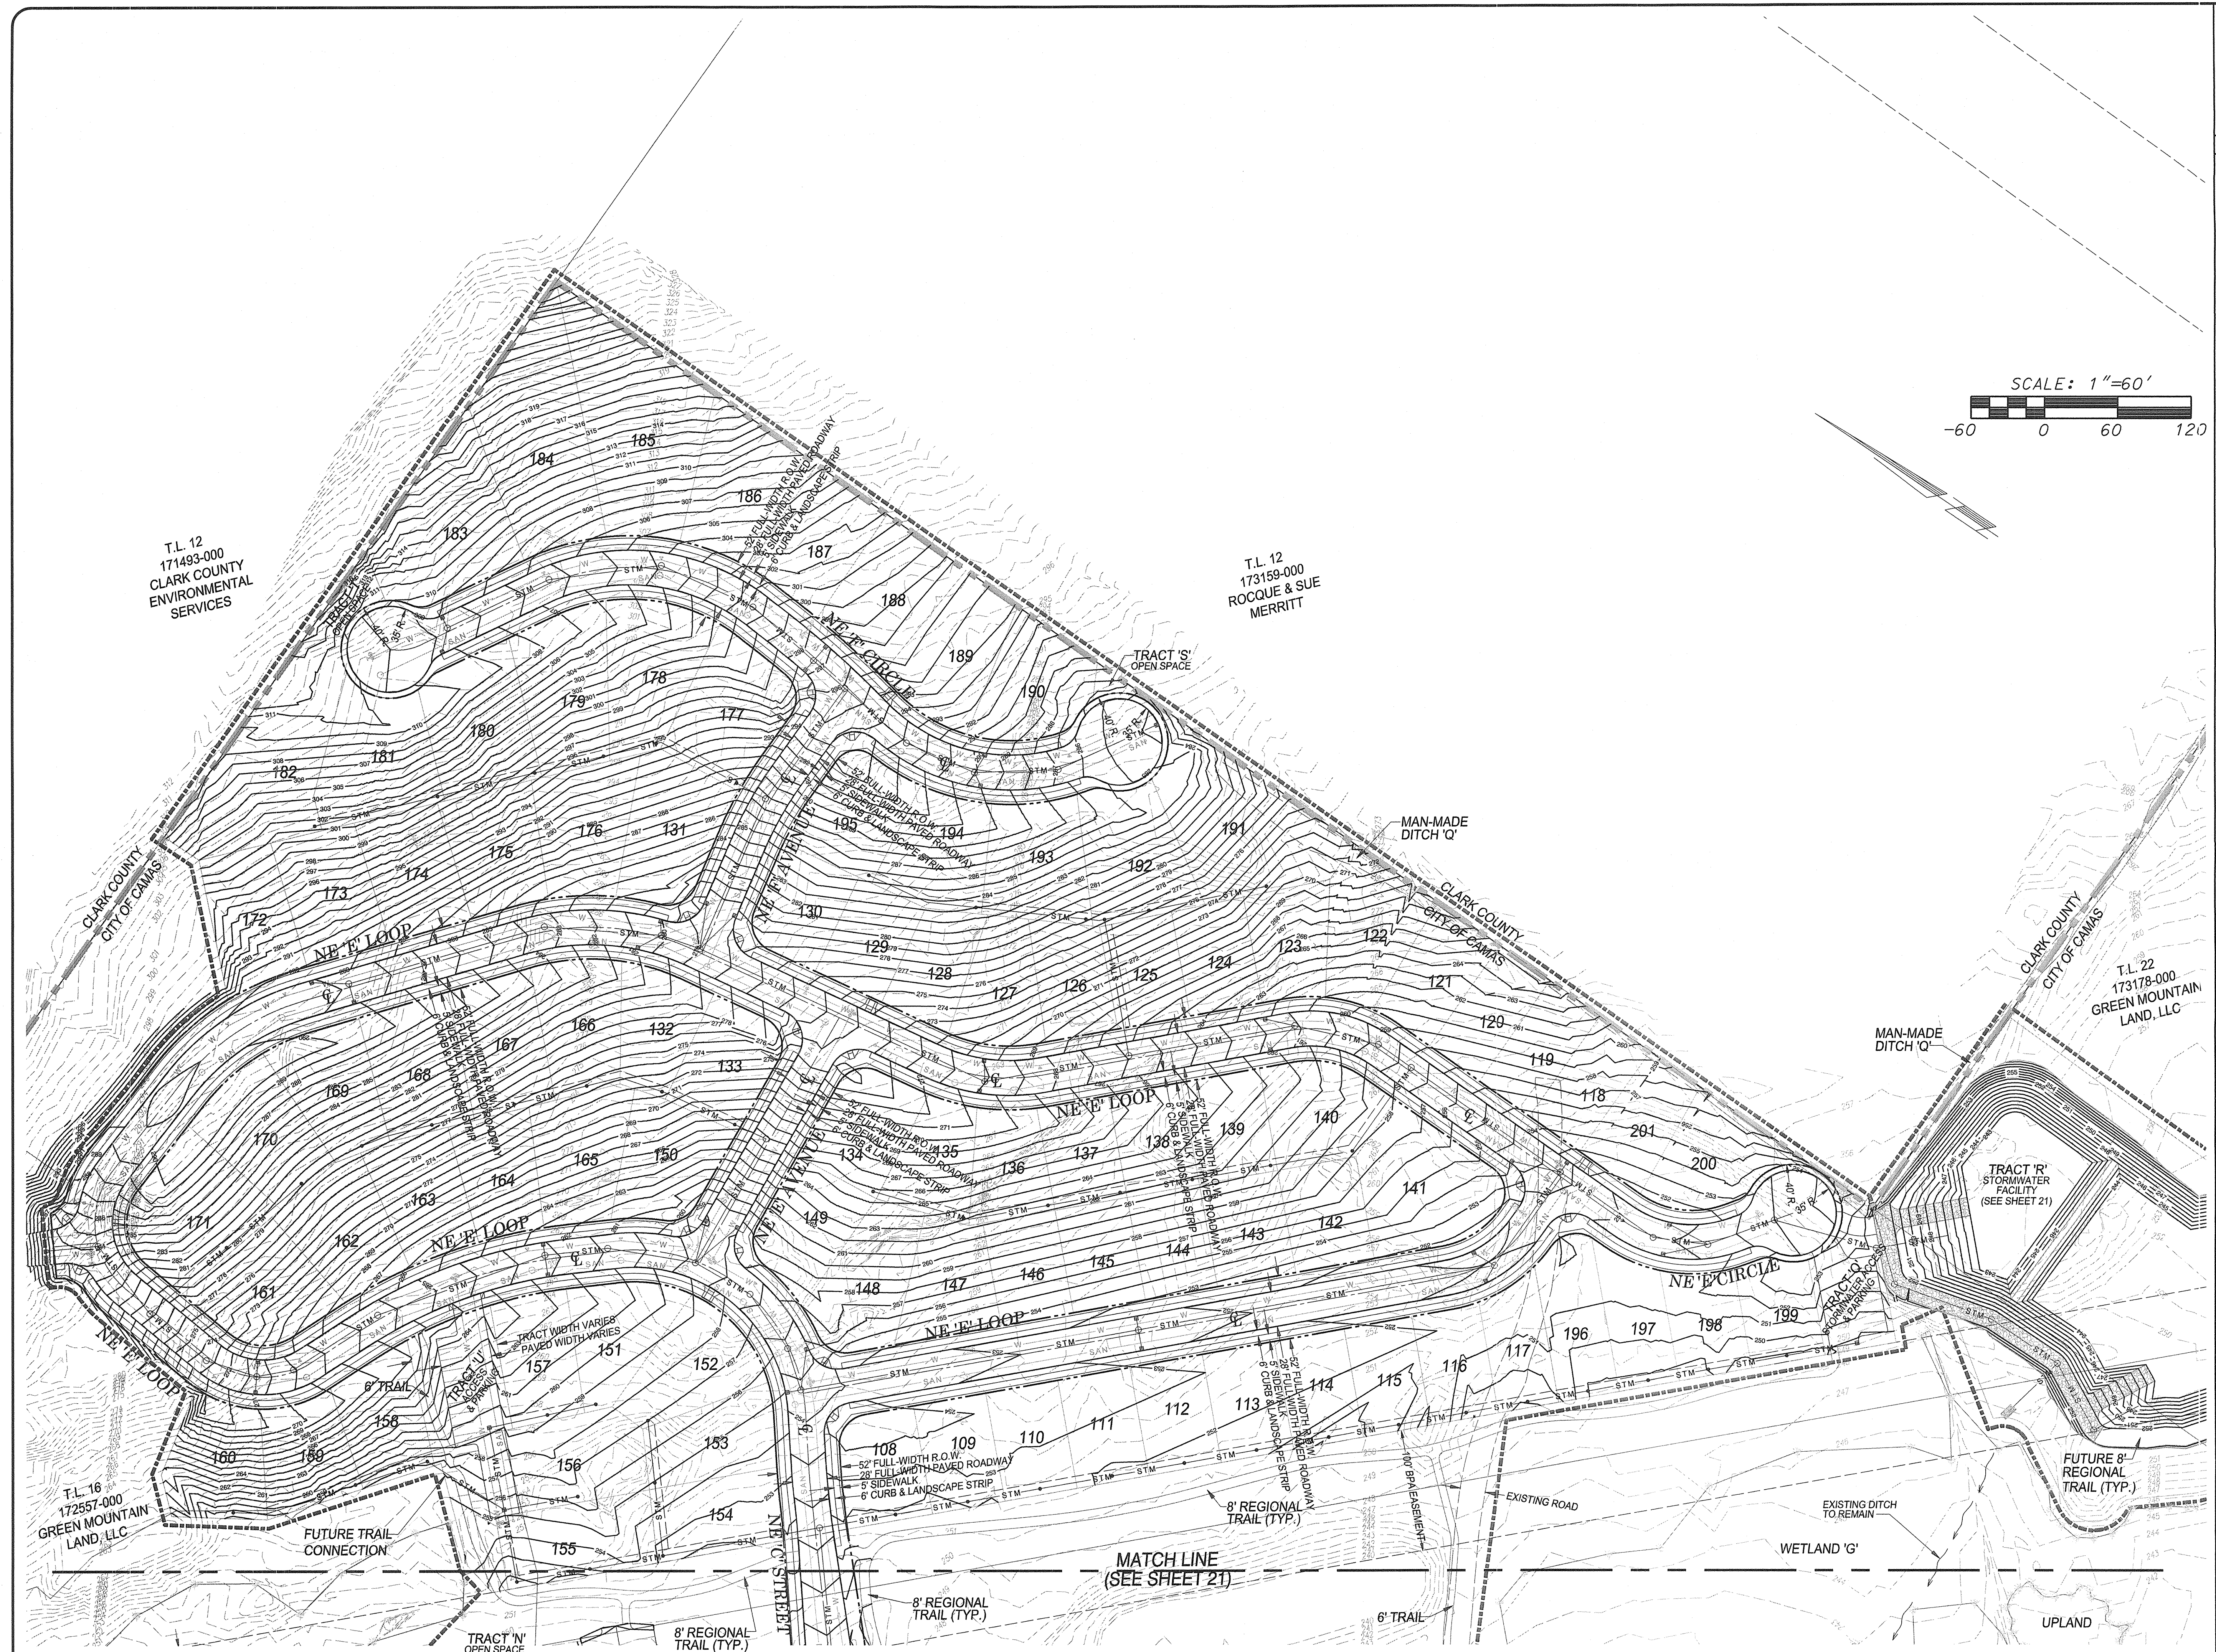


CLIENT:
GREEN MOUNTAIN LAND LLC
17933 NW EVERGREEN PARKWAY
SUITE #300
BEAVERTON, OR 97006
ATTN: JOHN O'NEIL
PH: (503) 597-7100
EMAIL: john@metendgroup.com

PRELIMINARY GRADING PLAN (NORTH) FOR:
GREEN MOUNTAIN MIXED USE PRD
PHASE 1

OLSON LAND SURVEYORS
ENGINEERS
ENGINEERING INC. 222 E. EVERGREEN BLVD., VANCOUVER, WA 98660
980.695.1605
509.299.9999

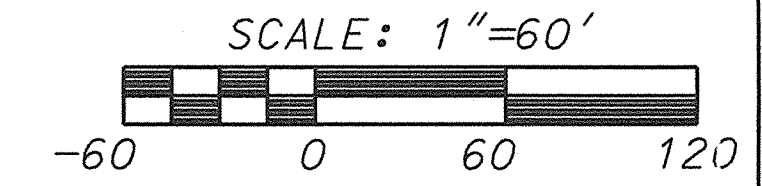

CHANGES / REVISIONS	
DESCRIPTION	DATE

DESIGNED: RWP
DRAWN: RWP
CHECKED: PAT
DATE: DECEMBER 2014
SCALE: H: 1" = 60' V: N/A
COPYRIGHT 2014, OLSON ENGINEERING, INC.
GREEN MOUNTAIN PHASE 1
JOB NO. 8938.01.02

J:\data\8000\8900\8938\Engineering\Prelim\Phase 1\8938.e.Border.Prelim.Ph1 Grading.N.dgn
M:\Microstation V8\open tables\OCE table setup\oce gradetos.tbl