




(SEE SHEET 22)
MATCH LINE

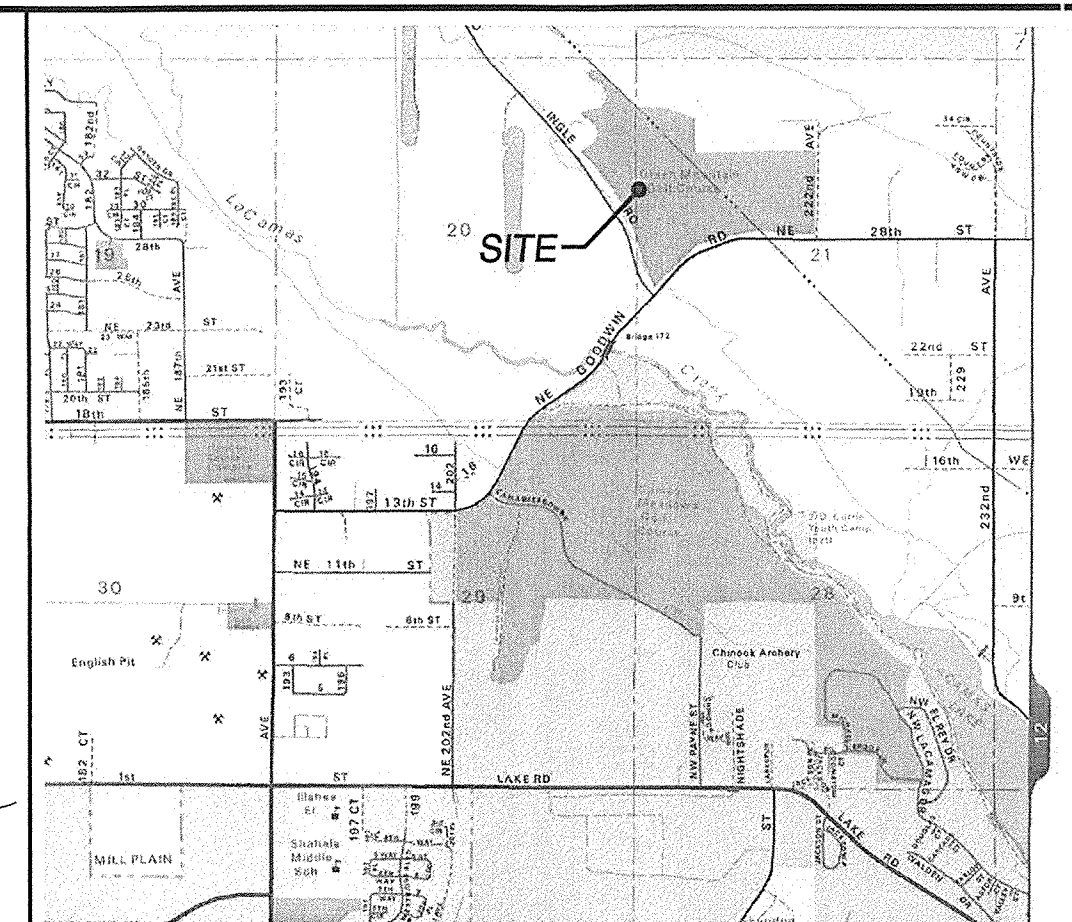


VICINITY MAP
NTS

CLIENT:
GREEN MOUNTAIN LAND LLC.
17933 NW EVERGREEN PARKWAY
SUITE #300
BEAVERTON, OR 97006
ATTN: JOHN O'NEIL
PH: (503) 597-7100
EMAIL: johno@metlandgroup.com


PRELIMINARY GRADING PLAN (SOUTH) FOR:
GREEN MOUNTAIN MIXED USE PRD
PHASE 1

OLSON LAND SURVEYORS
ENGINEERS
ENGINEERING INC. 222 E. EVERGREEN BLVD., VANCOUVER, WA 98660
986.935.1087
509.299.9936

LEGEND	
	PERIMETER OF SITE
	RIGHT-OF-WAY LINE
	CENTERLINE OF ROAD
	FACE OF CURB
	LOT LINE
	POD BOUNDARY
	EASEMENT LINE
	STORM SEWER LINE
	EXIST STORM SEWER
	SANITARY SEWER LINE
	EXIST SANITARY SEWER
	WATER SERVICE LINE
	EXIST WATER LINE
	MANHOLE
	CLEAN OUT
	CATCH BASIN
	FIRE HYDRANT ASSEMBLY
	THRUST BLOCK
	WATER SERVICE ASSEMBLY
	BACKFLOW ASSEMBLY
	WATER VALVE AND BOX
	BLOW-OFF ASSEMBLY

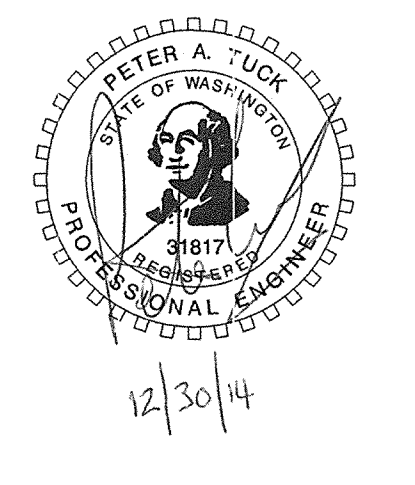

PRELIMINARY GRADING NOTE
1) EROSION CONTROL TO BE DESIGNED AT TIME OF FINAL DESIGN PER CITY OF CAMAS REQUIREMENTS.

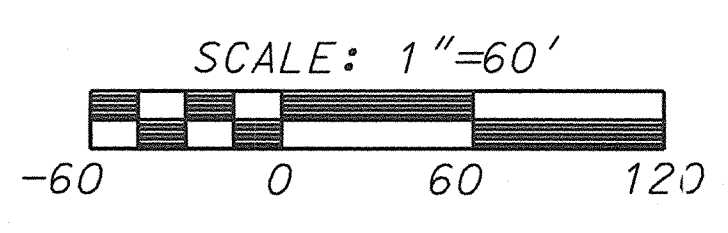

CHANGES / REVISIONS	
DESCRIPTION:	DATE:
DESIGNED: RWP	
DRAWN: RWP	
CHECKED: PAT	
DATE: DECEMBER 2014	
SCALE: H: 1"=60' V: N/A	
COPYRIGHT 2014, OLSON ENGINEERING, INC.	
GREEN MOUNTAIN PHASE 1	
JOB NO. 8938.01.02	
SHEET	
21 of 25	

J:\data\8000\8930\8938\Engineering\Prelim\Phase 1\8938.e.Border.Prelim.Ph1 Grading S.dgn
M:\Microstation V8\open\tables\OCE table setup\oce graders.tbl