NOTE: BUILDING ELEVATIONS ARE CONCEPTUAL AT THIS TIME AND WILL BE FURTHER DEVELOPED IN THE DESIGN REVIEW PROCESS $\left(\mathsf{C}\right)$ 30' - 0" 30' - 0"

KEYNOTE LEGEND

30' - 0"

METAL PANEL MECHANICAL EQUIPMENT SCREEN

CURTAINWALL SYSTEM

FIBER CEMENT PANEL SYSTEM CASCADIA WINDOW SYSTEM

> **Portland, OR** 503.224.9560 **Vancouver, WA** 360.695.7879 **Seattle, WA** 206.749.9993

Planning - Engineering

MACKENZIE.

T/SCREEN 67' - 0"

ROOF PLAN 57' - 0"

FOURTH FLOOR PLAN
44' - 0"

SECOND FLOOR PLAN 16' - 0"

HOLLAND PARTNER GROUP 1111 Main Street #700 Vancouver WA 98660

Project

GRASS VALLEY DEVELOPMENT OFFICE CAMPUS + **MARKET PHASES**

Mechanical/Electrical

30' - 0" 30' - 0" 30' - 0" 30' - 0" 30' - 0" 30' - 0" 30' - 0" 15' - 0" 30' - 0" SOUTH BUILDING ELEVATION

30' - 0"

30' - 0"

G

30' - 0"

30' - 0"

(H)

15' - 0"

30' - 0"


1 NORTH BUILDING ELEVATION


MACKENZIE
ALL RIGHTS RESERVED
THESE DRAWINGS ARE THE PROPERTY OF

BUILDING **ELEVATIONS**

DRAWN BY: ERS CHECKED BY: WHM

A2.10

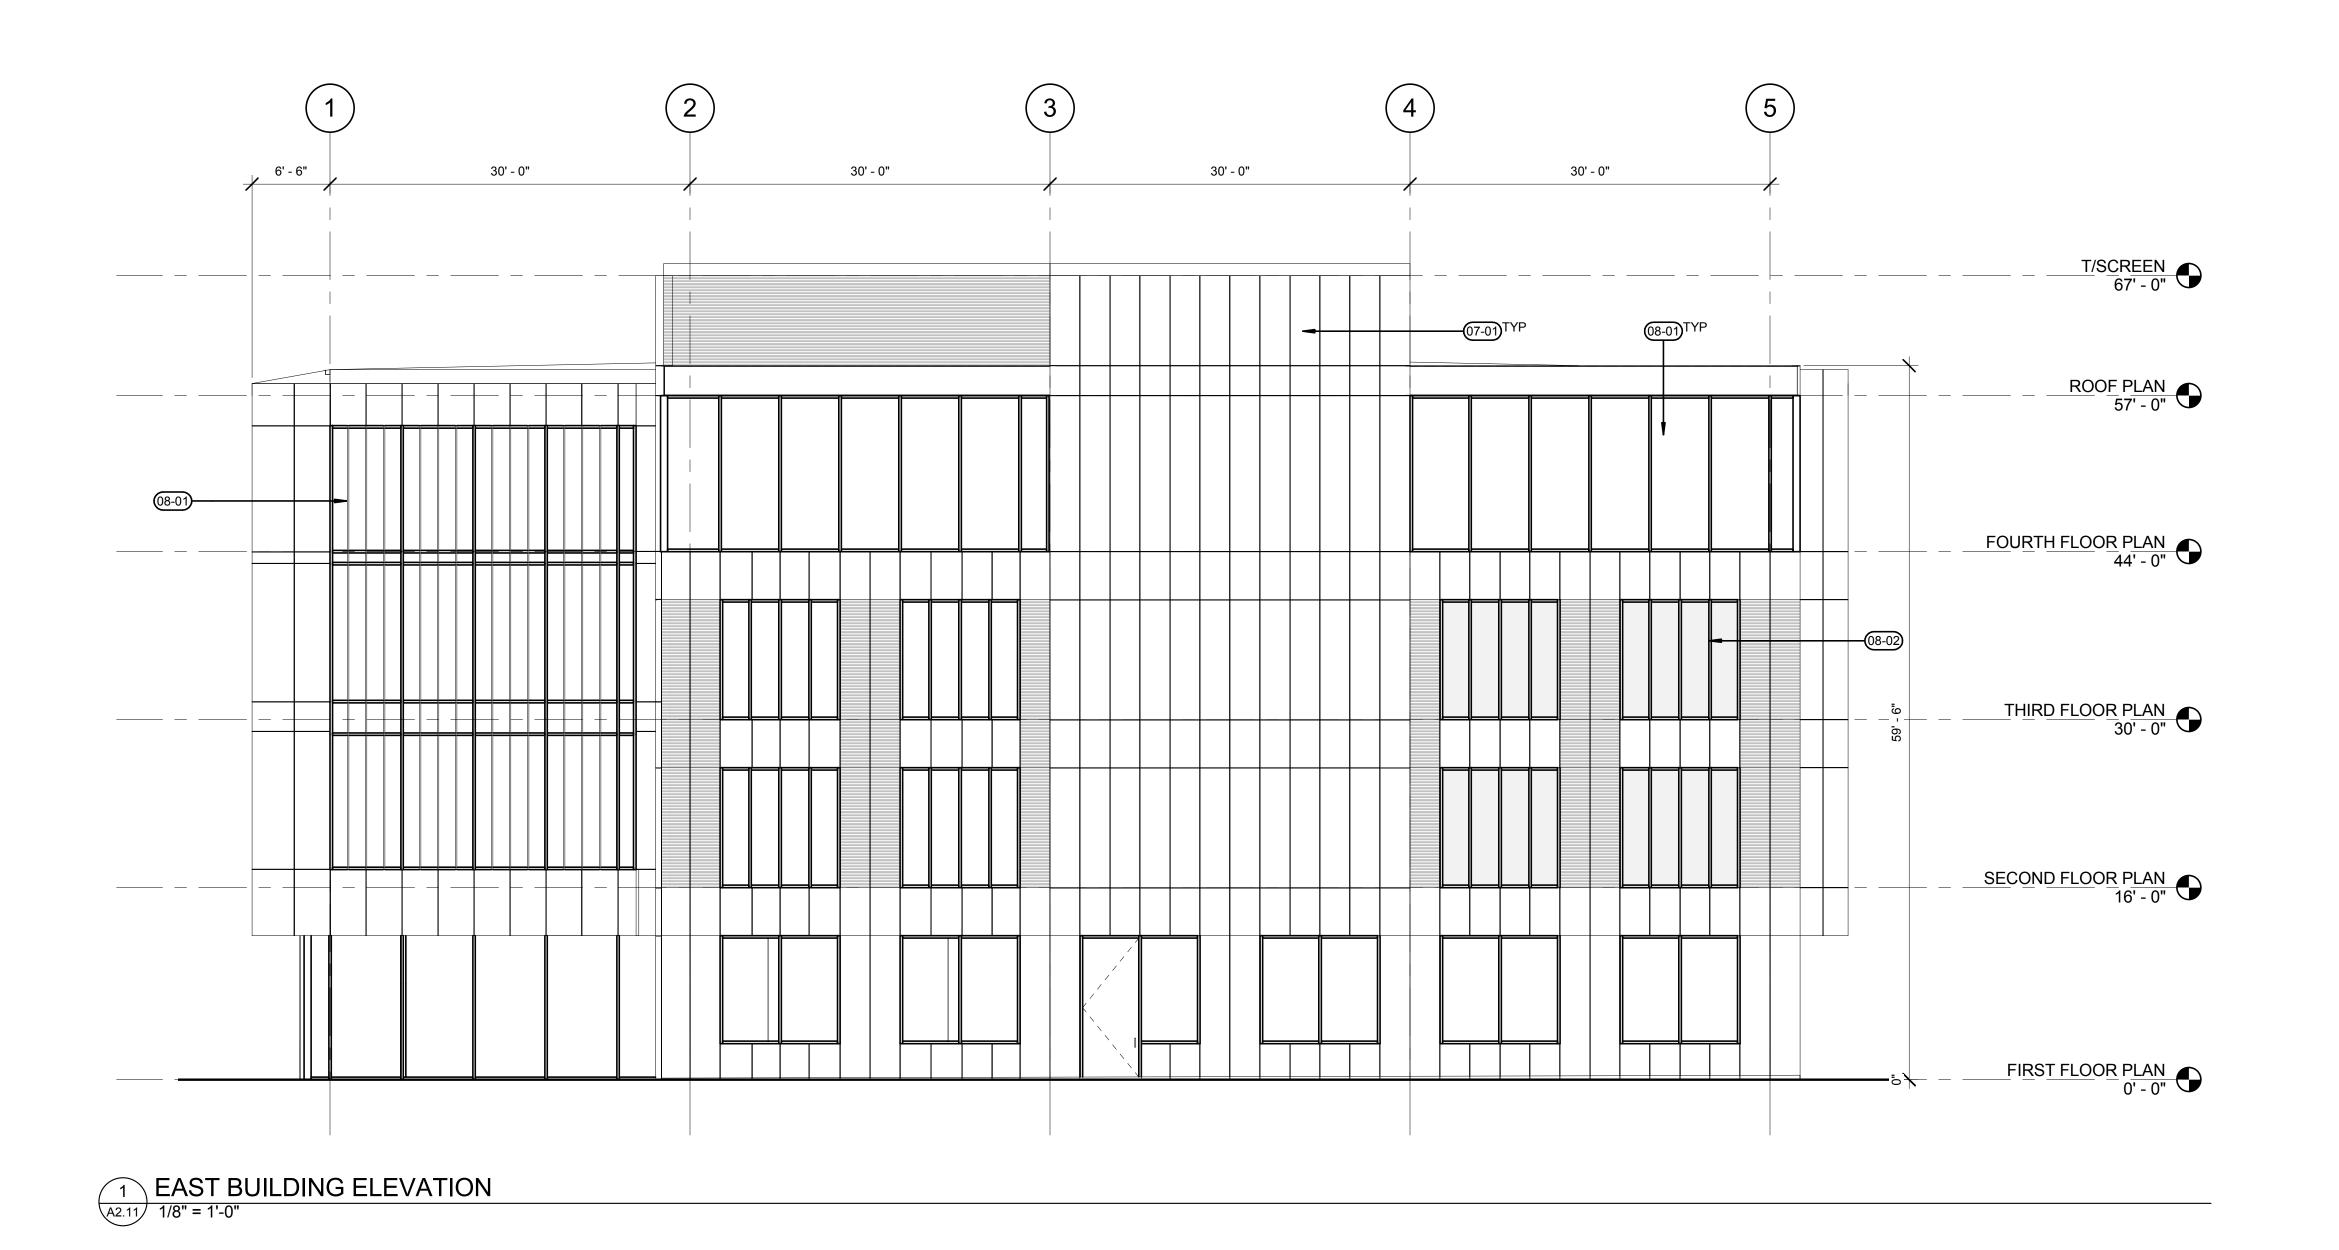

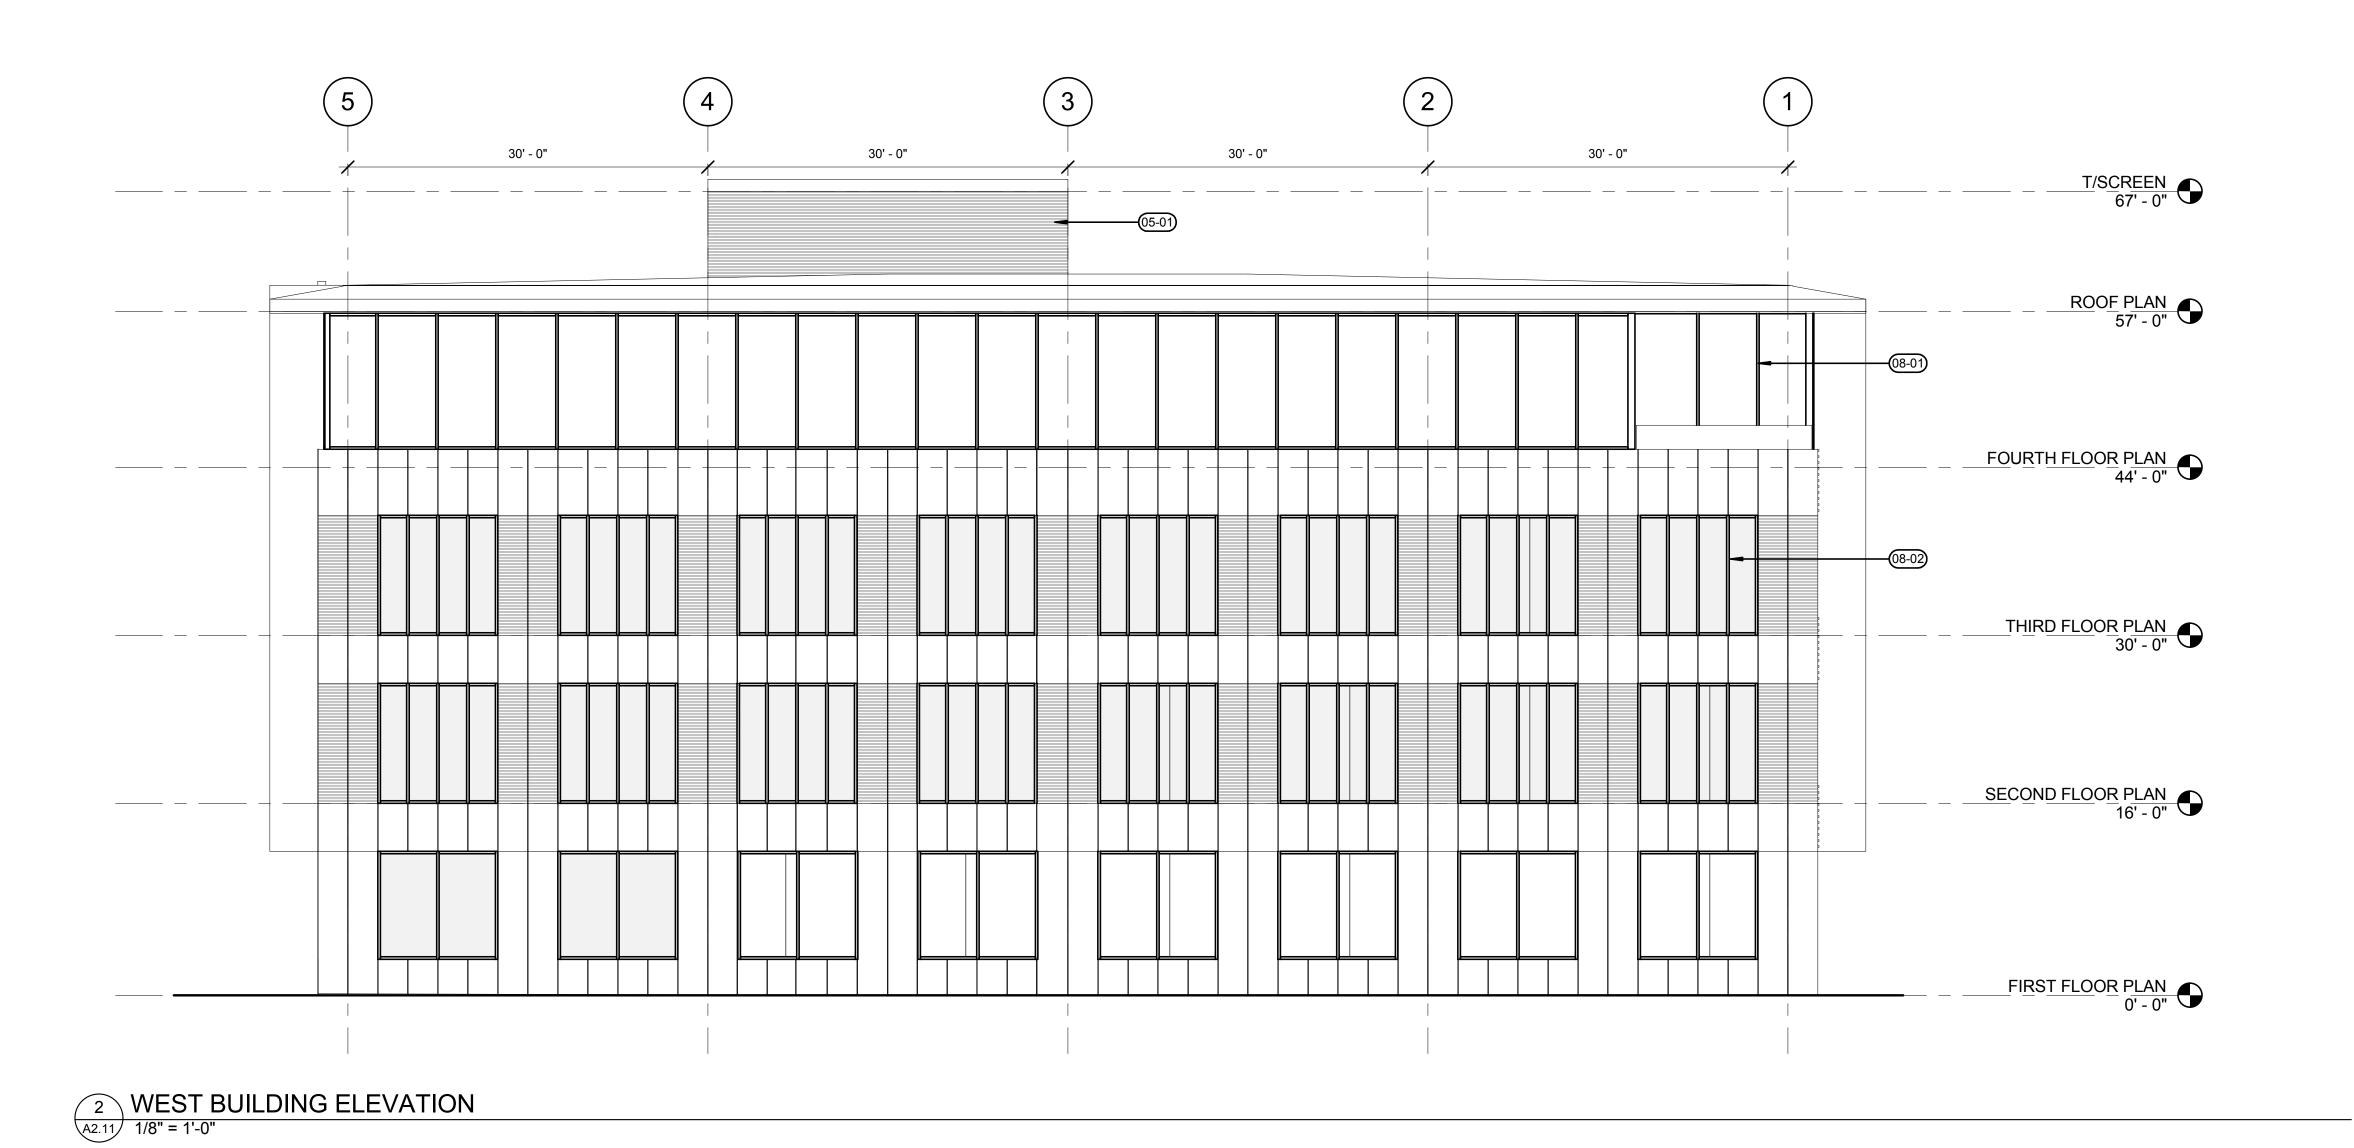

NOTE: BUILDING ELEVATIONS ARE CONCEPTUAL AT THIS TIME AND WILL BE FURTHER DEVELOPED IN THE DESIGN REVIEW PROCESS

KEYNOTE LEGEND

METAL PANEL MECHANICAL EQUIPMENT SCREEN FIBER CEMENT PANEL SYSTEM CURTAINWALL SYSTEM

CASCADIA WINDOW SYSTEM

Architecture - Interiors Planning - Engineering

> **Portland, OR** 503.224.9560 **Vancouver, WA** 360.695.7879 **Seattle, WA** 206.749.9993 www.mcknze.com

MACKENZIE.

HOLLAND **PARTNER GROUP** 1111 Main Street #700 Vancouver WA 98660

GRASS VALLEY DEVELOPMENT OFFICE CAMPUS + **MARKET PHASES**

Mechanical/Electrical

MACKENZIE
ALL RIGHTS RESERVED
THESE DRAWINGS ARE THE PROPERTY OF
MACKENZIE AND ARE NOT TO BE USED
OR REPRODUCED IN ANY MANNER, WITHOUT PRIOR WRITTEN PERMISSION

Revision Schedule

SHEET TITLE: BUILDING **ELEVATIONS**

DRAWN BY: ERS CHECKED BY: WHM

SHEET

A2.11

NOTE: BUILDING ELEVATIONS ARE CONCEPTUAL AT THIS TIME AND WILL BE FURTHER DEVELOPED IN THE DESIGN REVIEW PROCESS

KEYNOTE LEGEND

03-02 CONCRETE TILT EXTERIOR WALL
05-01 METAL PANEL MECHANICAL EQUIPMENT SCREEN
08-01 CURTAINWALL SYSTEM
08-02 CASCADIA WINDOW SYSTEM



Portland, OR 503.224.9560 **Vancouver, WA** 360.695.7879 **Seattle, WA** 206.749.9993 www.mcknze.com

MACKENZIE.

HOLLAND **PARTNER GROUP** 1111 Main Street #700 Vancouver, WA 98660

GRASS VALLEY DEVELOPMENT OFFICE CAMPUS + **MARKET PHASES**

Mechanical/Electrical


MACKENZIE
2018 ALL RIGHTS RESERVED
THESE DRAWINGS ARE THE PROPERTY OF
MACKENZIE AND ARE NOT TO BE USED
OR REPRODUCED IN ANY MANNER, WITHOUT PRIOR WRITTEN PERMISSION


Revision Schedule Revision Delta Issue Date


BUILDING **ELEVATIONS**

DRAWN BY: Author

A2.10

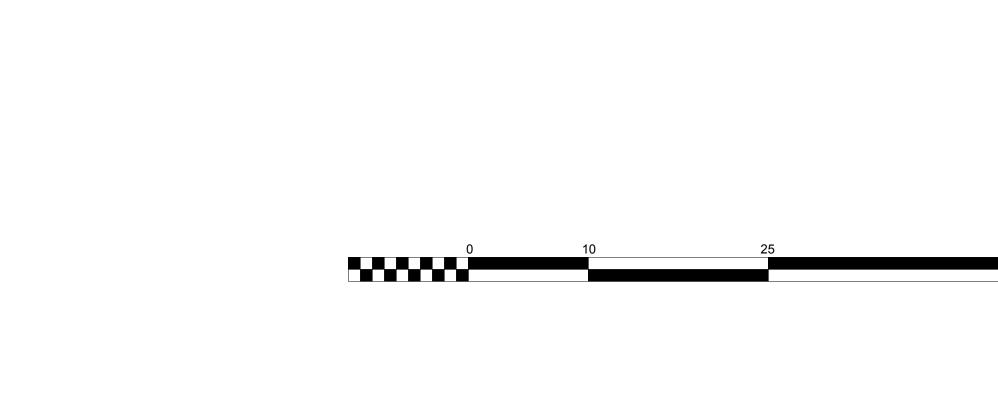

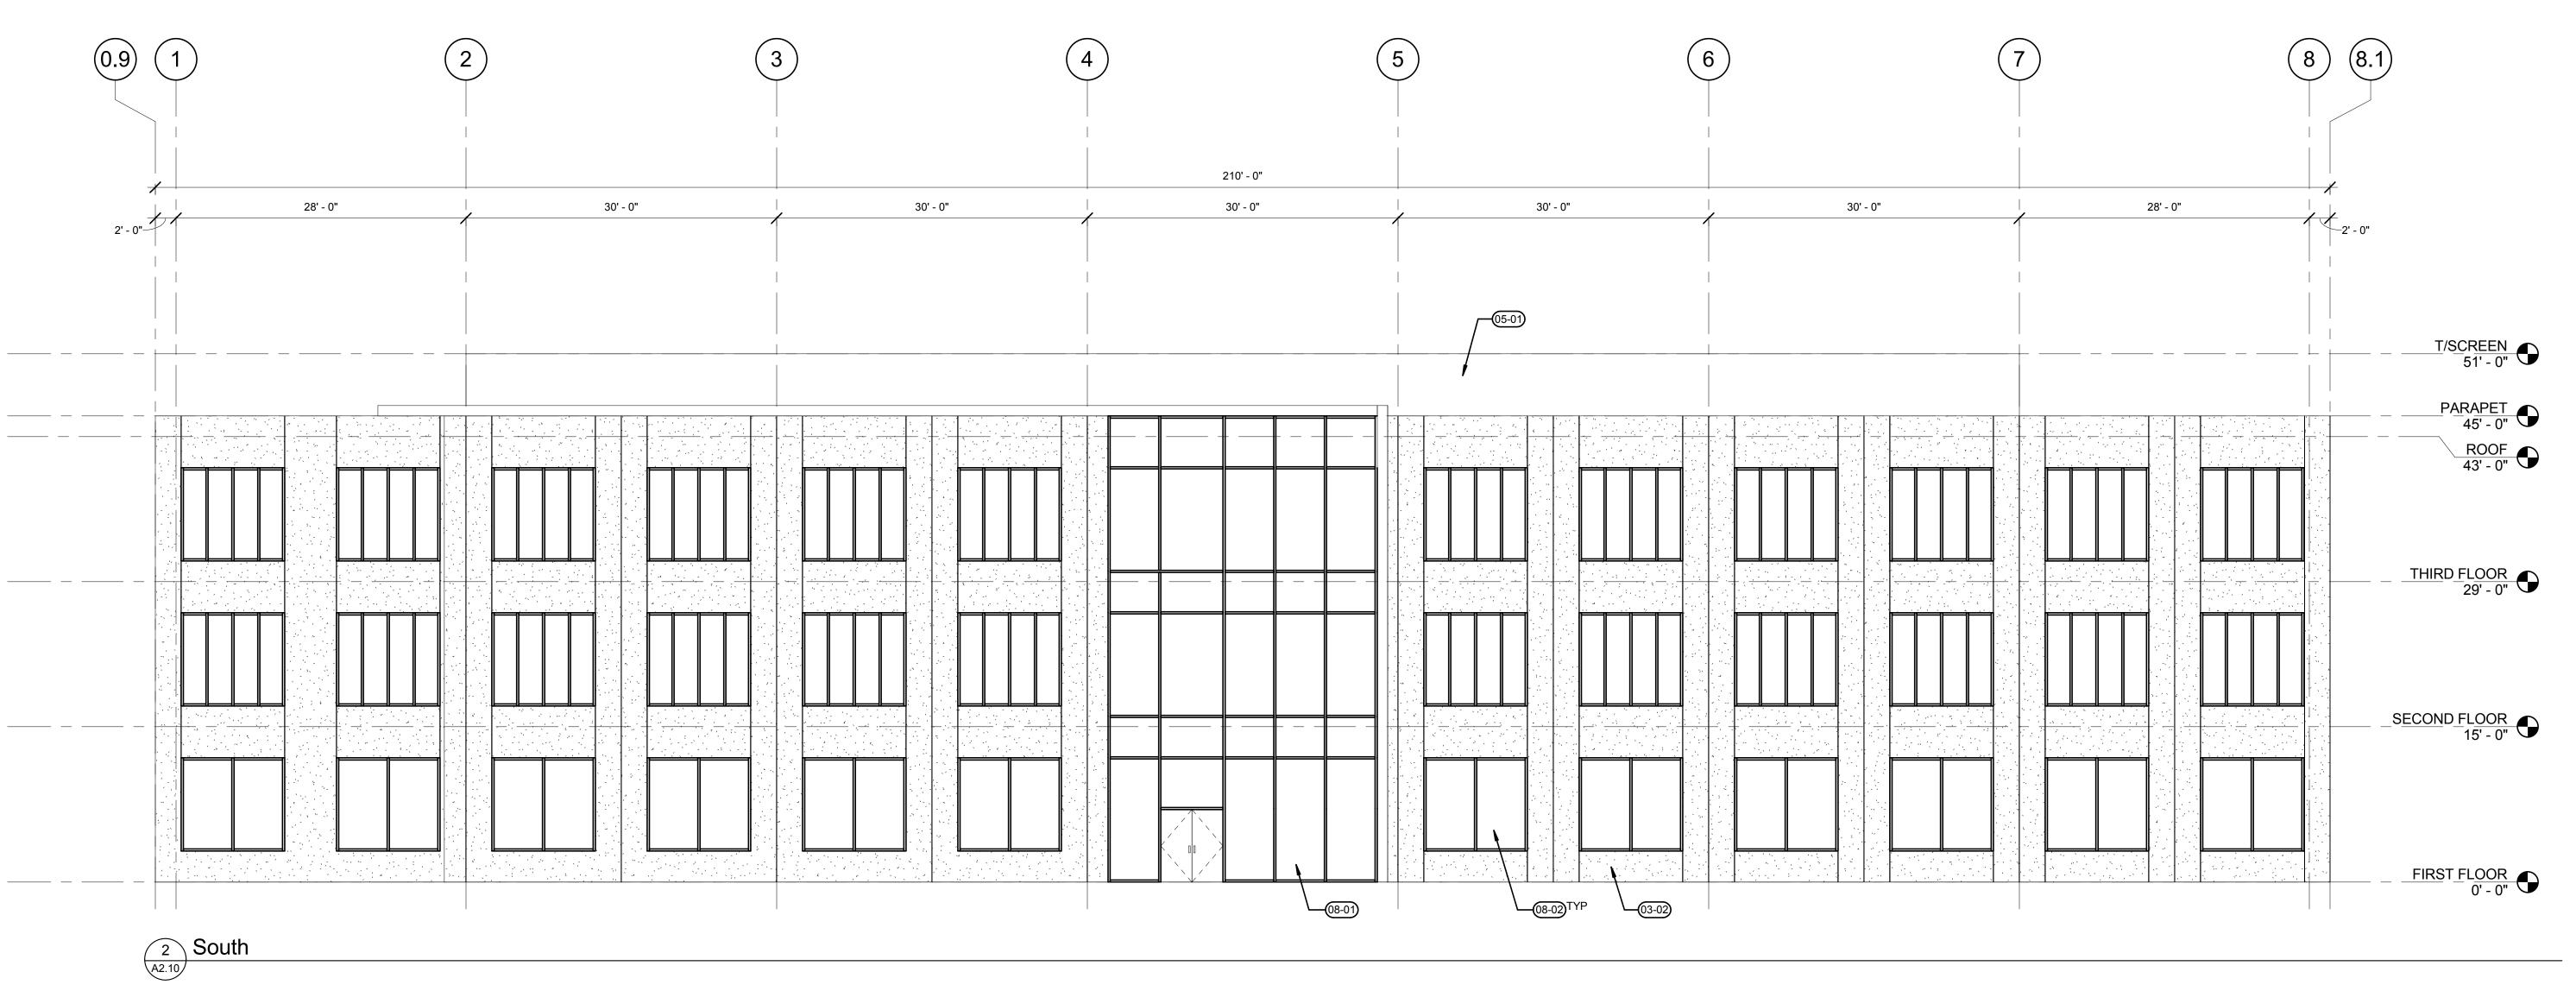

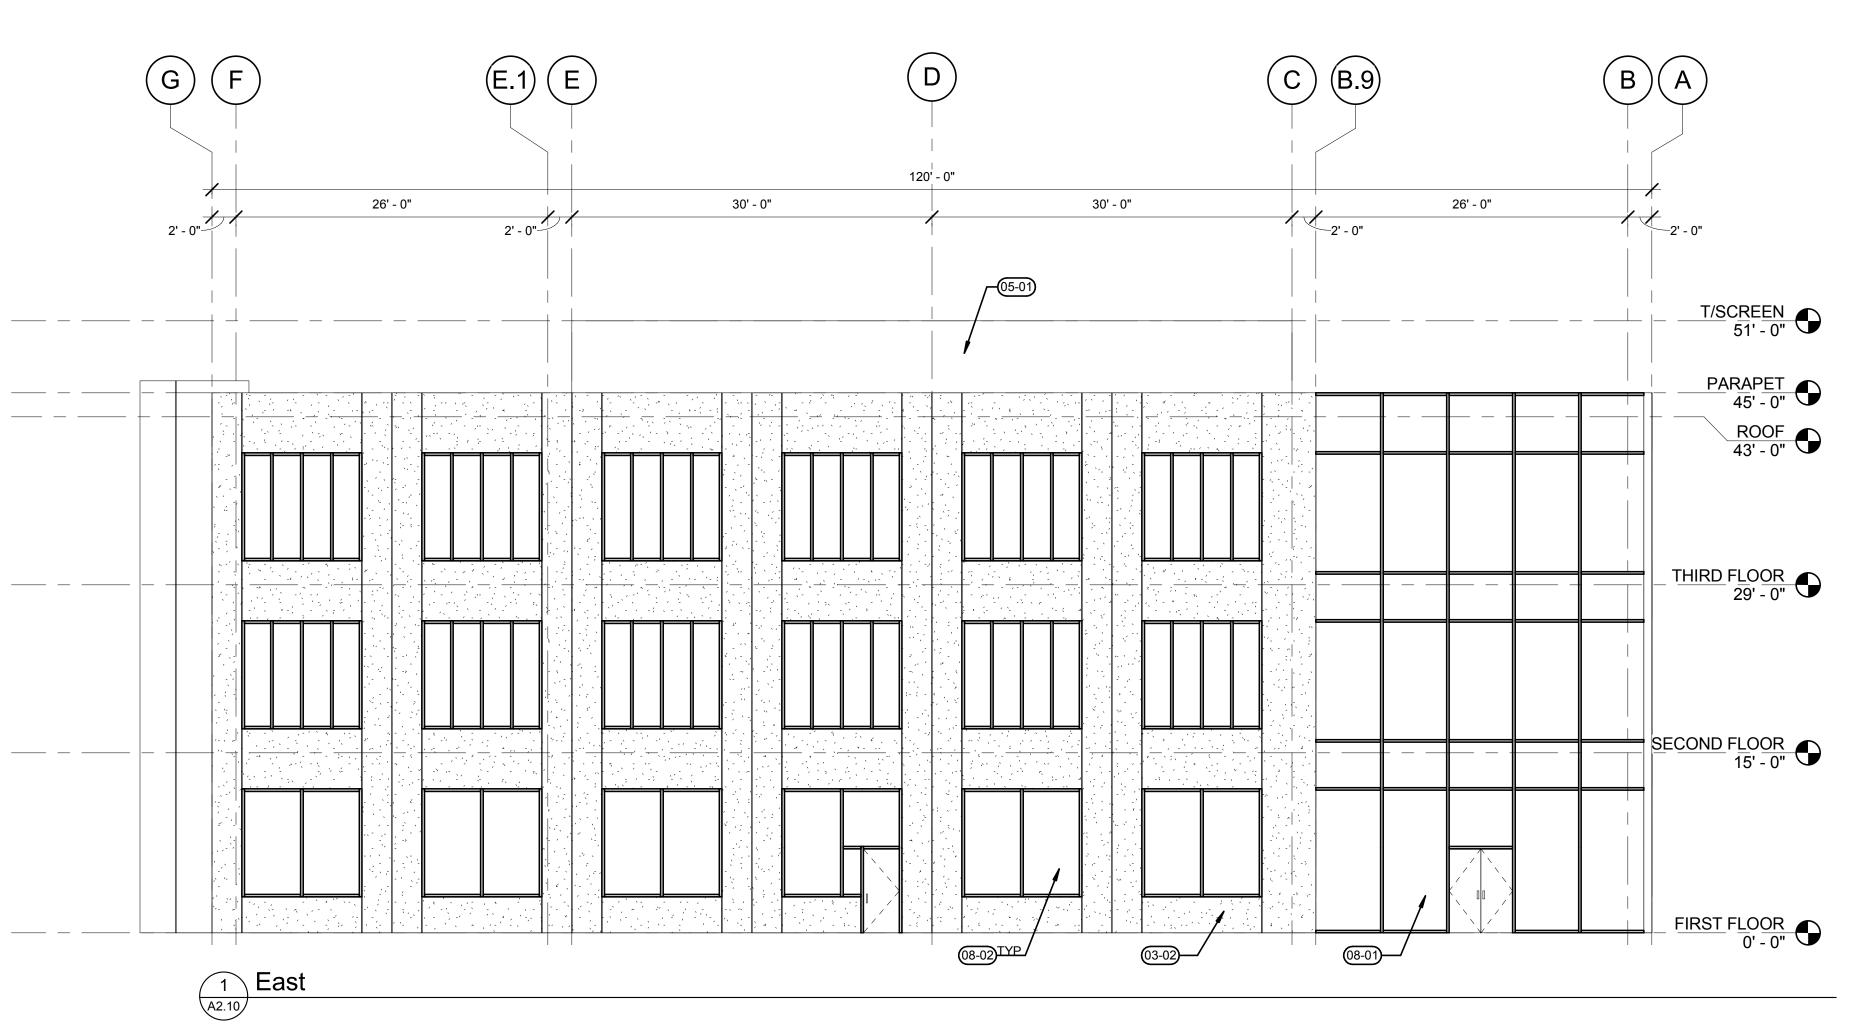

NOTE: BUILDING ELEVATIONS ARE CONCEPTUAL AT THIS TIME AND WILL BE FURTHER DEVELOPED IN THE DESIGN REVIEW PROCESS

28' - 0"

30' - 0"

KEYNOTE LEGEND

T/SCREEN 51' - 0"

PARAPET 45' - 0"

ROOF 43' - 0"

03-02 CONCRETE TILT EXTERIOR WALL
05-01 METAL PANEL MECHANICAL EQUIPMENT SCREEN
08-01 CURTAINWALL SYSTEM
08-02 CASCADIA WINDOW SYSTEM



Portland, OR 503.224.9560 **Vancouver, WA** 360.695.7879 **Seattle, WA** 206.749.9993 www.mcknze.com

MACKENZIE.

HOLLAND PARTNER GROUP 1111 Main Street #700 Vancouver, WA 98660

GRASS VALLEY DEVELOPMENT OFFICE CAMPUS + **MARKET PHASES**

Mechanical/Electrical

MACKENZIE
2018 ALL RIGHTS RESERVED
THESE DRAWINGS ARE THE PROPERTY OF
MACKENZIE AND ARE NOT TO BE USED
OR REPRODUCED IN ANY MANNER, WITHOUT PRIOR WRITTEN PERMISSION

Revision Schedule Revision Delta Issue Date


BUILDING **ELEVATIONS**

DRAWN BY: Author

CHECKED BY: Checker

SHEET

A2.11

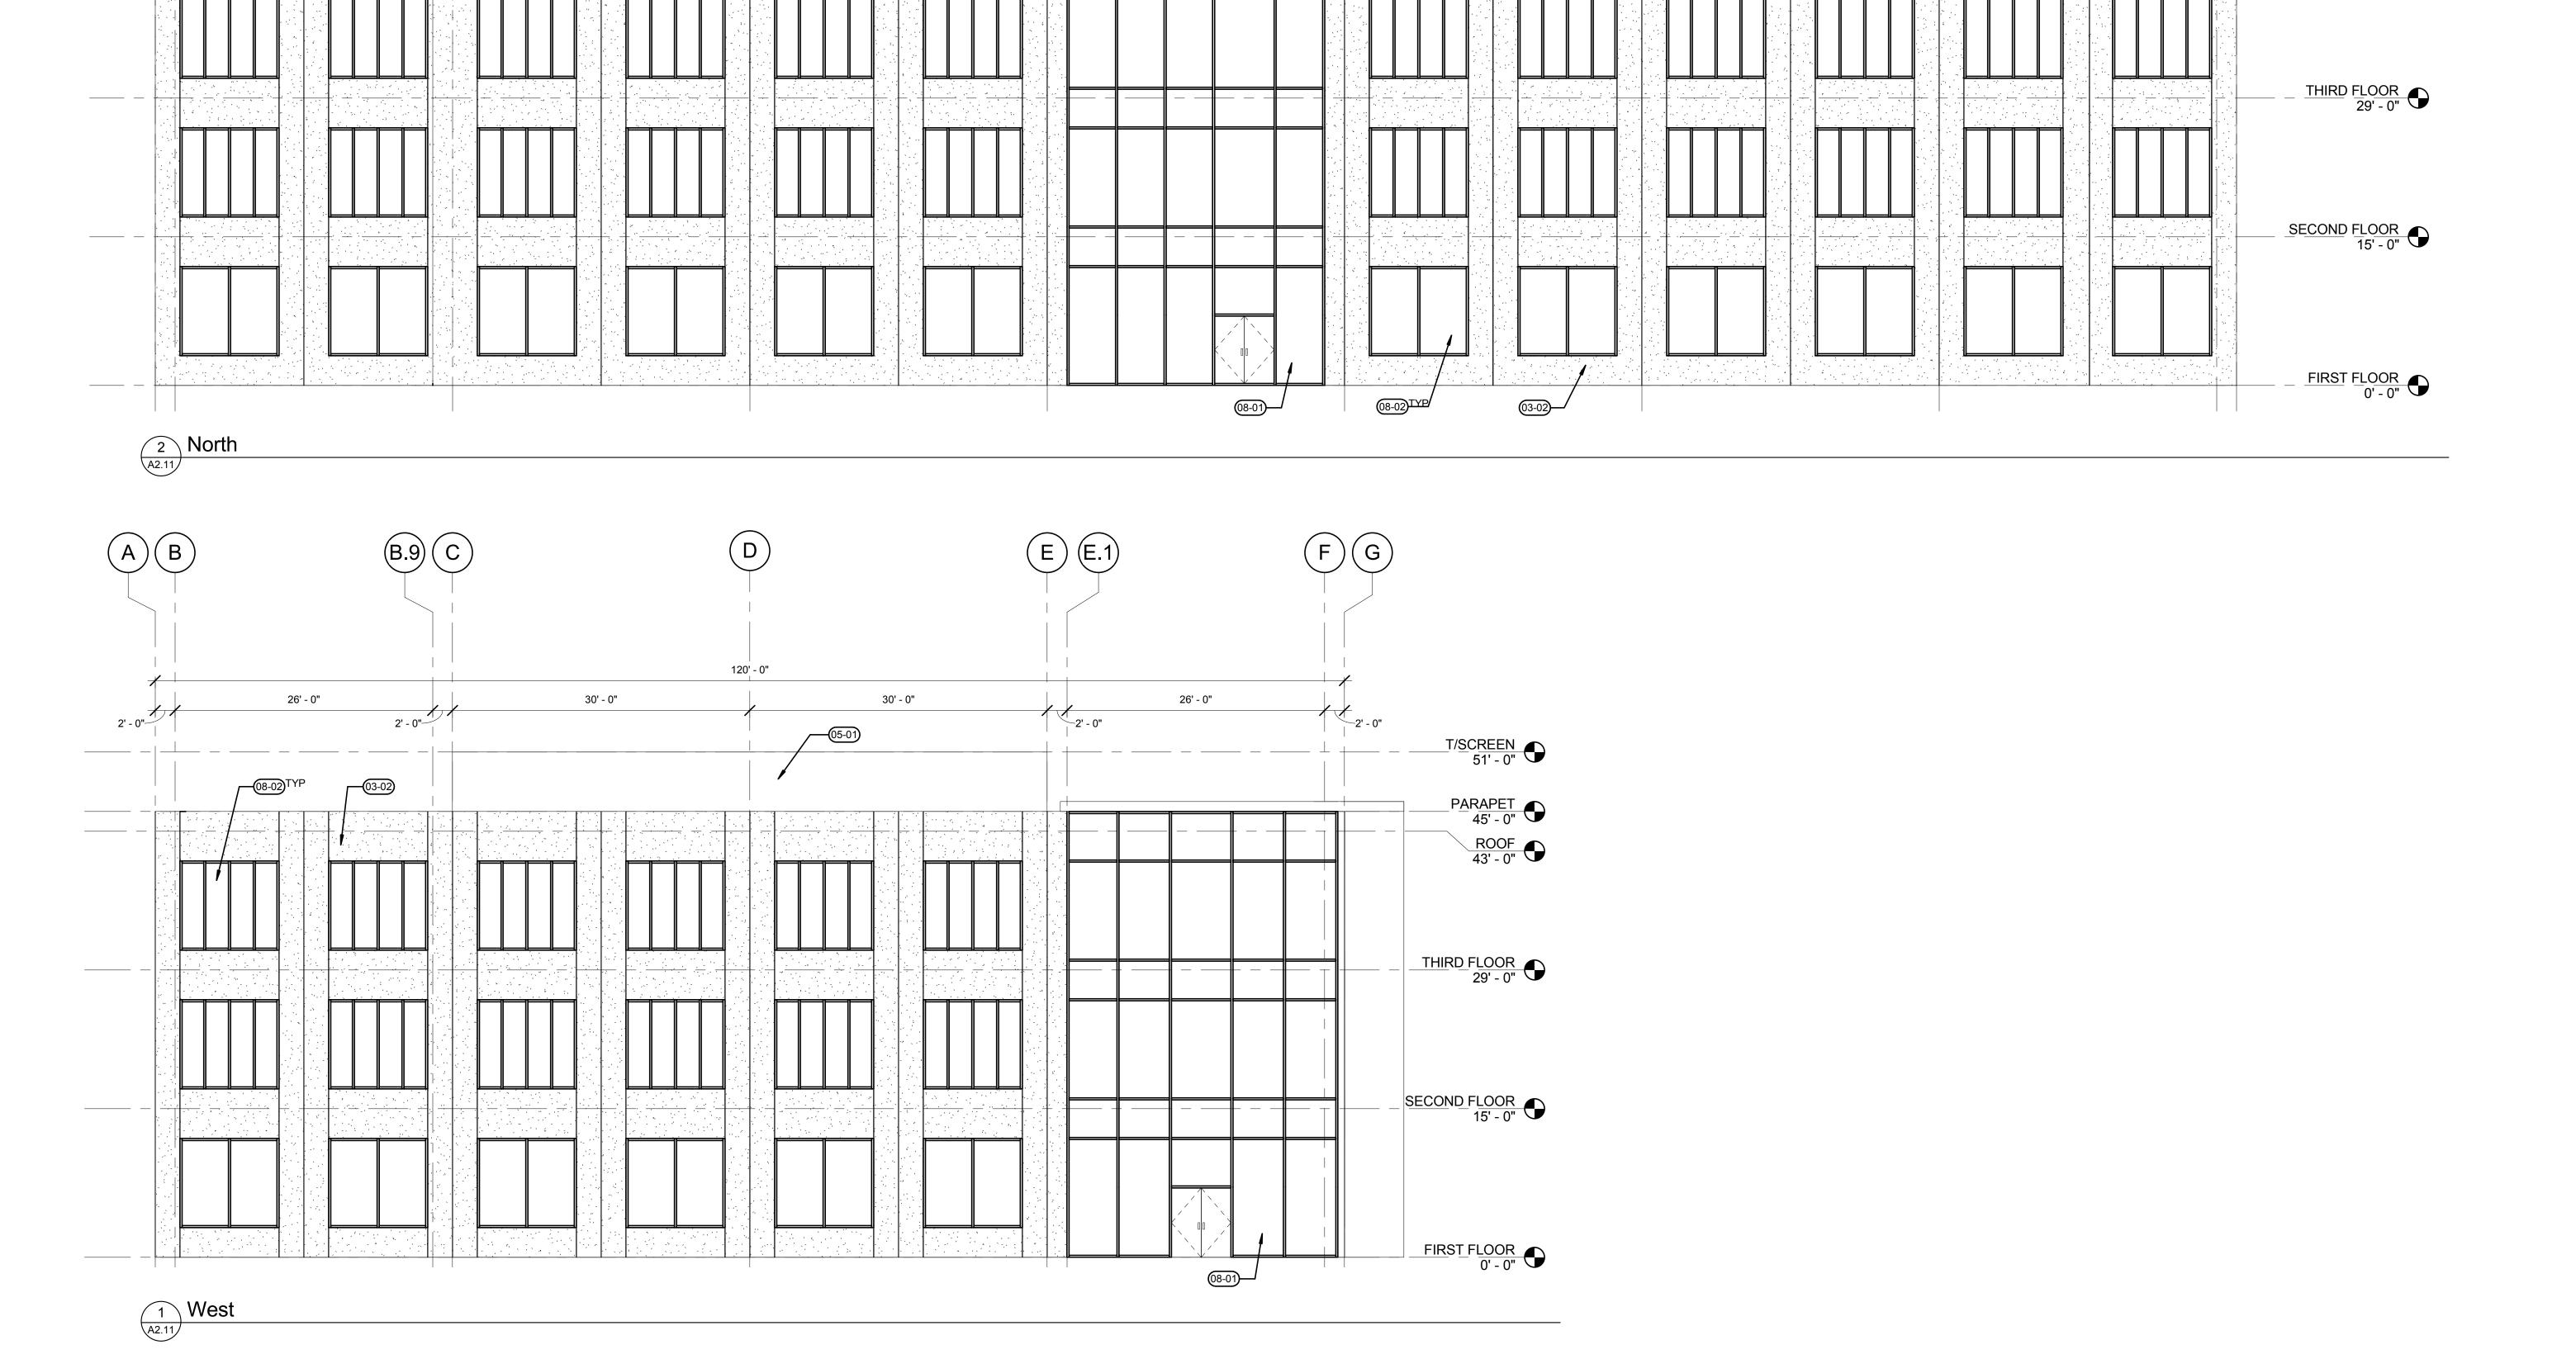

(4)

30' - 0"


210' - 0"

30' - 0"

28' - 0"

30' - 0"

30' - 0"

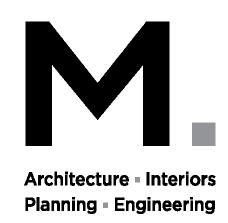

Portland, OR 503.224.9560

Vancouver, WA 360.695.7879

Seattle, WA 206.749.9993

www.mcknze.com

MACKENZIE DESIGN DRIVEN | CLIENT FOCUSED

HOLLAND PARTNER GROUP

1111 Main Street #700 Vancouver, WA 98660

GRASS VALLEY
DEVELOPMENT
OFFICE CAMPUS +

MARKET PHASES

Mechanical/Electrical





HOLLAND HQ OFFICE



HOLLAND HQ OFFICE

SITE AERIAL



HOLLAND HQ OFFICE

SHEET TITLE:
PERSPECTIVES

DRAWN BY: Author

CHECKED BY: Checker

SHEET

R0.3



Portland, OR 503.224.9560

Vancouver, WA 360.695.7879

Seattle, WA 206.749.9993

MACKENZIE.

DESIGN DRIVEN | CLIENT FOCUSED

HOLLAND PARTNER GROUP

1111 Main Street #700 Vancouver, WA 98660

GRASS VALLEY
DEVELOPMENT
OFFICE CAMPUS +
MARKET PHASES

Mechanical/Electrical





SPECULATIVE OFFICE BUILDING 2

SPECULATIVE OFFICE BUILDING 3



SPECULATIVE OFFICE BUILDING 2



MARKET

© MACKENZIE
2018 ALL RIGHTS RESERVED
THESE DRAWINGS ARE THE PROPERTY OF
MACKENZIE AND ARE NOT TO BE USED
OR REPRODUCED IN ANY MANNER,
WITHOUT PRIOR WRITTEN PERMISSION


SHEET TITLE:
PERSPECTIVES


DRAWN BY: Author

CHECKED BY: Checker SHEET

R0.4

NOTE: BUILDING ELEVATIONS ARE KEYNOTE LEGEND CONCEPTUAL AT THIS TIME AND METAL PANEL MECHANICAL EQUIPMENT SCREEN WILL BE FURTHER DEVELOPED IN FIBER CEMENT PANEL SYSTEM CURTAINWALL SYSTEM THE DESIGN REVIEW PROCESS CASCADIA WINDOW SYSTEM 30' - 0" 15' - 0" 30' - 0" 30' - 0" 30' - 0" 30' - 0" 30' - 0" 30' - 0" 30' - 0" T/SCREEN 67' - 0" **HOLLAND** 1111 Main Street #700 Vancouver WA 98660 FOURTH FLOOR PLAN 44' - 0" **GRASS VALLEY DEVELOPMENT** OFFICE CAMPUS +
MARKET PHASES SECOND FLOOR PLAN 16' - 0" Mechanical/Electrical FIRST FLOOR PLAN 0' - 0" 1 NORTH BUILDING ELEVATION © MACKENZIE
ALL RIGHTS RESERVED
THESE DRAWINGS ARE THE PROPERTY OF
MACKENZIE AND ARE NOT TO BE USED
OR REPRODUCED IN ANY MANNER, WITHOUT PRIOR WRITTEN PERMISSION SHEET TITLE: BUILDING **ELEVATIONS** SECOND FLOOR PLAN
16' - 0" CHECKED BY: WHM 2 SOUTH BUILDING ELEVATION A2.10

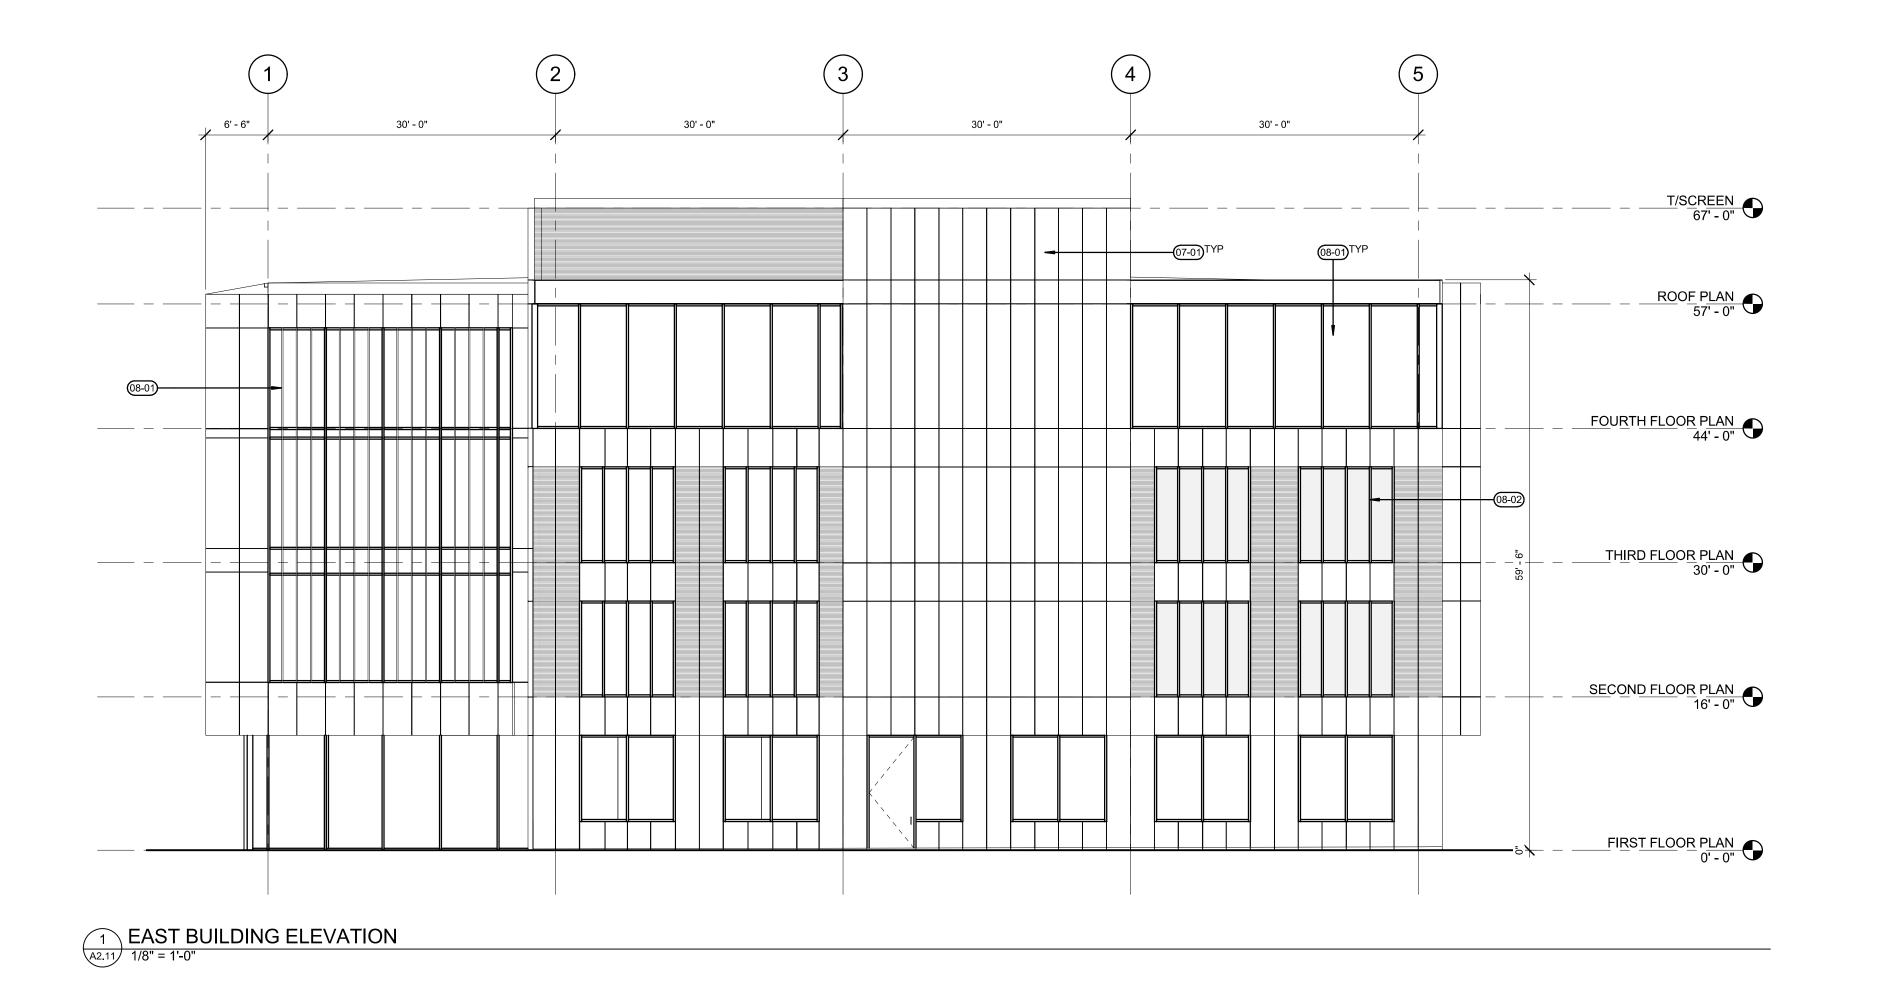

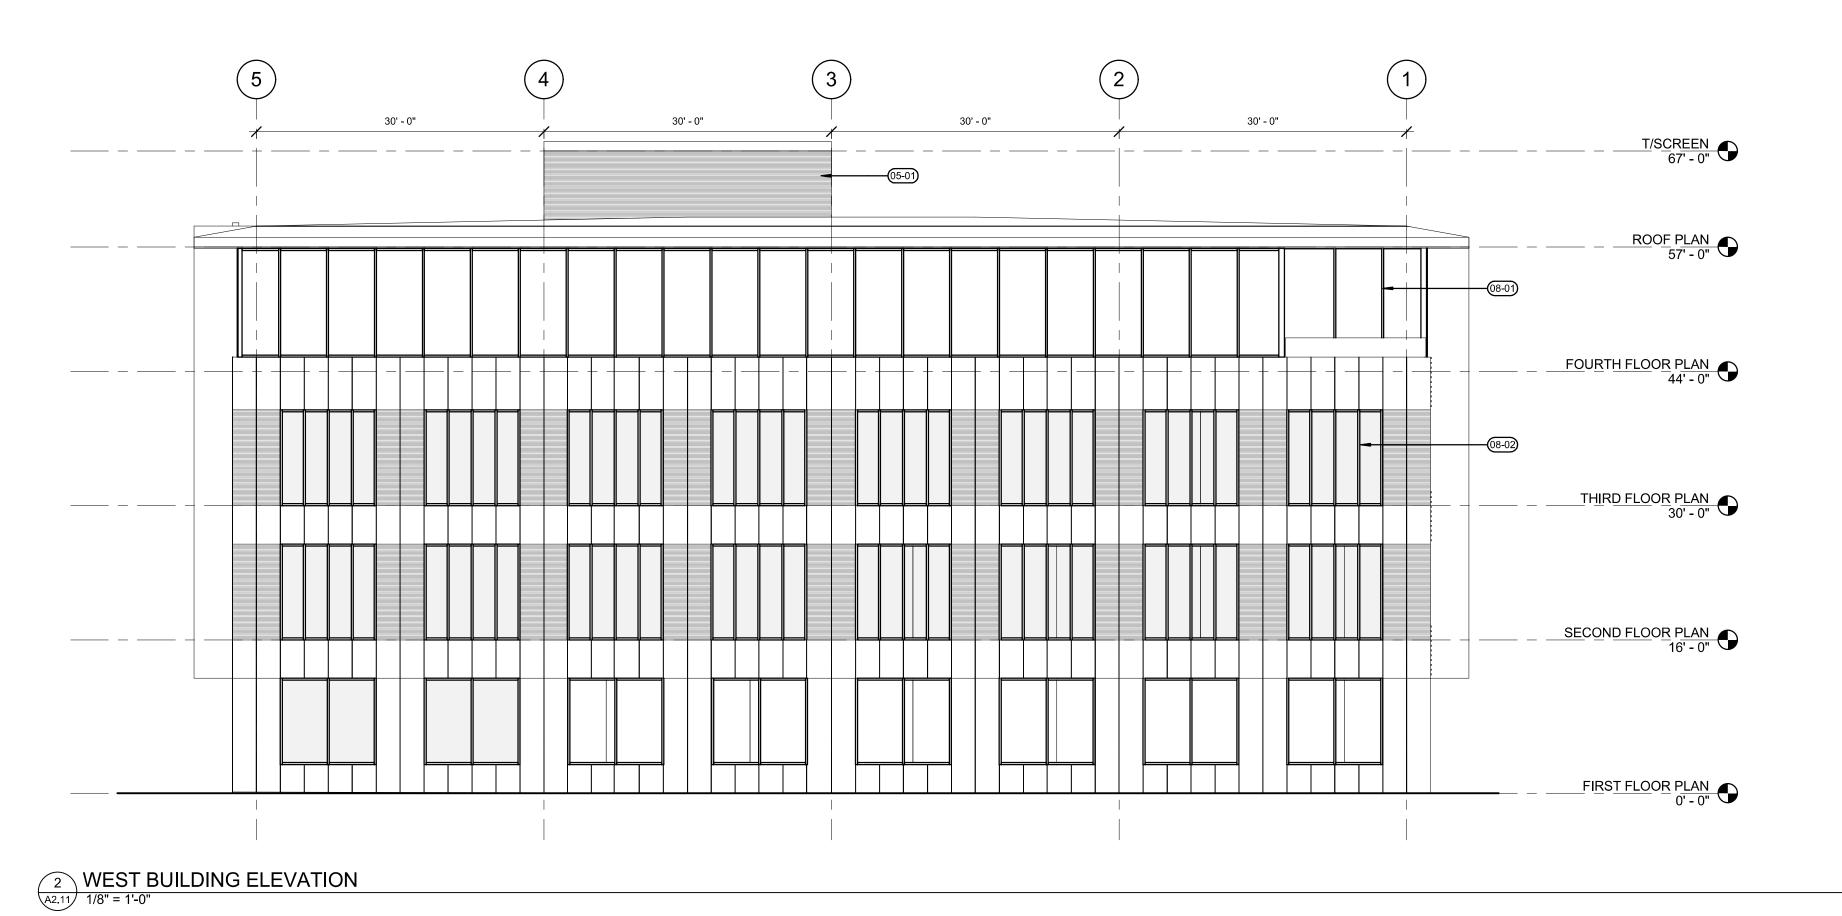

NOTE: BUILDING ELEVATIONS ARE CONCEPTUAL AT THIS TIME AND WILL BE FURTHER DEVELOPED IN THE DESIGN REVIEW PROCESS

KEYNOTE LEGEND

5-01 METAL PANEL MECHANICAL EQUIPMENT SCREEN
7-01 FIBER CEMENT PANEL SYSTEM
3-01 CURTAINWALL SYSTEM
3-02 CASCADIA WINDOW SYSTEM

Client

HOLLAND
PARTNER GROUP
1111 Main Street #700
Vancouver WA 98660

Project

GRASS VALLEY
DEVELOPMENT
OFFICE CAMPUS +
MARKET PHASES

Mechanical/Electrical

viceria i i cai, Electrica i

MACKENZIE
ALL RIGHTS RESERVED
THESE DRAWINGS ARE THE PROPERTY OF
MACKENZIE AND ARE NOT TO BE USED
OR REPRODUCED IN ANY MANNER,
WITHOUT PRIOR WRITTEN PERMISSION

Revision Schedule

SHEET TITLE:
BUILDING
ELEVATIONS

DRAWN BY: ERS

CHECKED BY: WHM

A2.11

NOTE: BUILDING ELEVATIONS ARE CONCEPTUAL AT THIS TIME AND WILL BE FURTHER DEVELOPED IN THE DESIGN REVIEW PROCESS

03-02 CONCRETE TILT EXTERIOR WALL
05-01 METAL PANEL MECHANICAL EQUIPMENT SCREEN
08-01 CURTAINWALL SYSTEM
08-02 CASCADIA WINDOW SYSTEM

G F E1 E D C B.9 B A

TISSEEN TISSEEN THEO TOOR C

THED TLOOR C

THEST FLOOR C

TEST FLOOR C

South
A2.10

Client

HOLLAND
PARTNER GROUP
1111 Main Street #700
Vancouver, WA 98660

Project

GRASS VALLEY
DEVELOPMENT
OFFICE CAMPUS +
MARKET PHASES

Mechanical/Electrical

MACKENZIE
2018 ALL RIGHTS RESERVED
THESE DRAWINGS ARE THE PROPERTY OF
MACKENZIE AND ARE NOT TO BE USED
OR REPRODUCED IN ANY MANNER,
WITHOUT PRIOR WRITTEN PERMISSION

Revision Schedule


SHEET TITLE:
BUILDING
ELEVATIONS

DRAWN BY: Author
CHECKED BY: Checker

A2.10

NOTE: BUILDING ELEVATIONS ARE CONCEPTUAL AT THIS TIME AND WILL BE FURTHER DEVELOPED IN THE DESIGN REVIEW PROCESS

03-02 CONCRETE TILT EXTERIOR WALL
05-01 METAL PANEL MECHANICAL EQUIPMENT SCREEN
08-01 CURTAINWALL SYSTEM
08-02 CASCADIA WINDOW SYSTEM

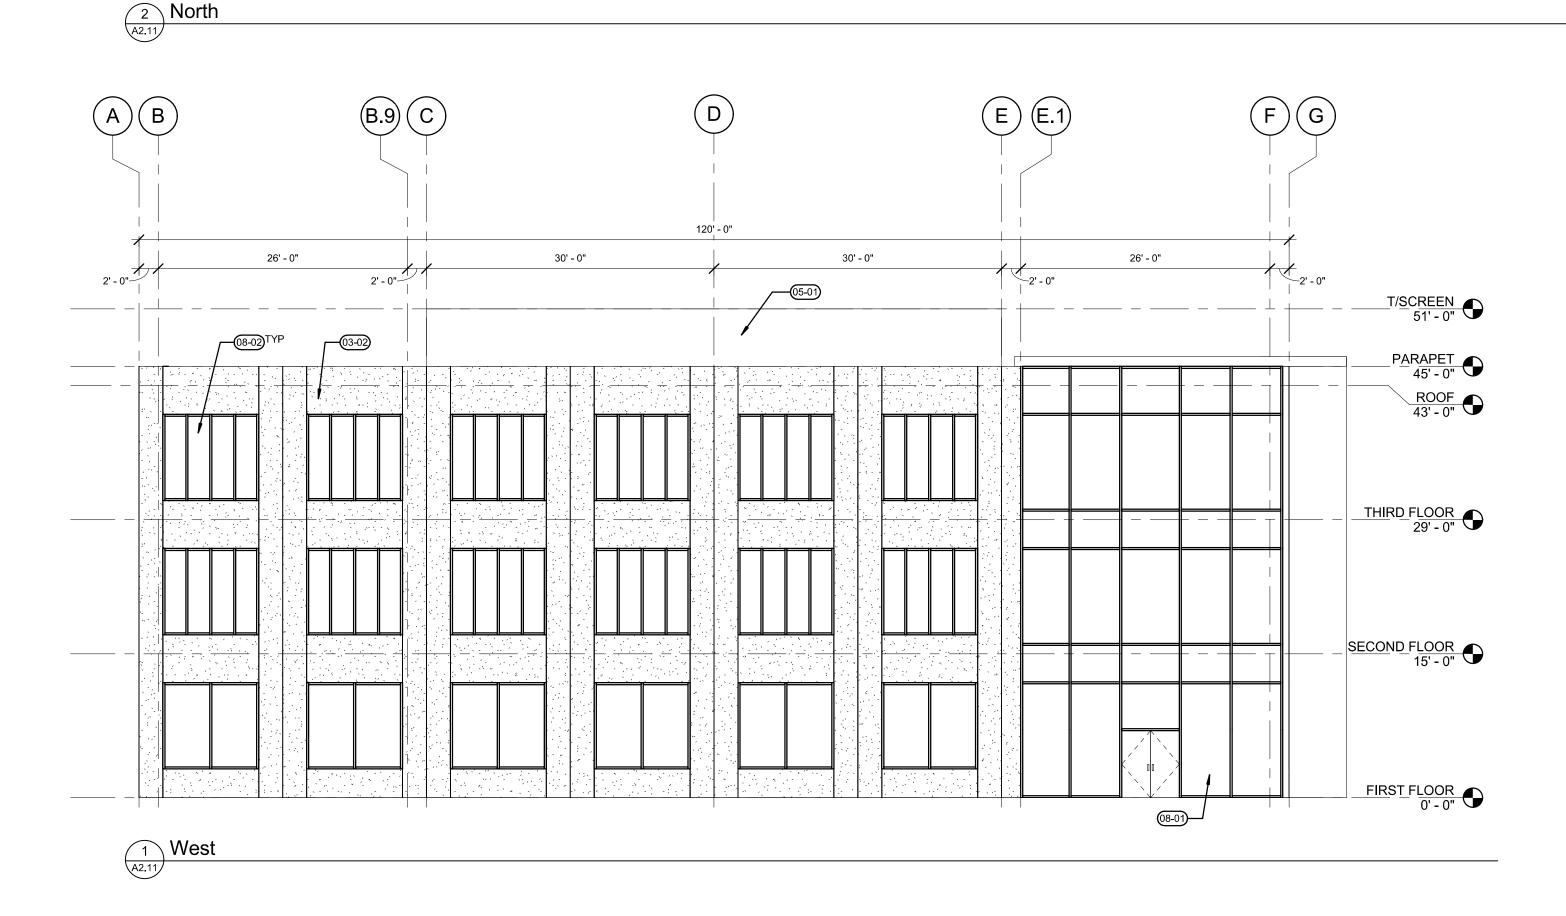

Client

HOLLAND
PARTNER GROUP
1111 Main Street #700
Vancouver, WA 98660

Project

GRASS VALLEY
DEVELOPMENT
OFFICE CAMPUS +
MARKET PHASES

Mechanical/Electrical

MACKENZIE
2018 ALL RIGHTS RESERVED
THESE DRAWINGS ARE THE PROPERTY OF
MACKENZIE AND ARE NOT TO BE USED
OR REPRODUCED IN ANY MANNER,
WITHOUT PRIOR WRITTEN PERMISSION


Revision Schedule evision Delta | Issue Da

SHEET TITLE:
BUILDING
ELEVATIONS

DRAWN BY: Author

CHECKED BY: Checker

A2.11

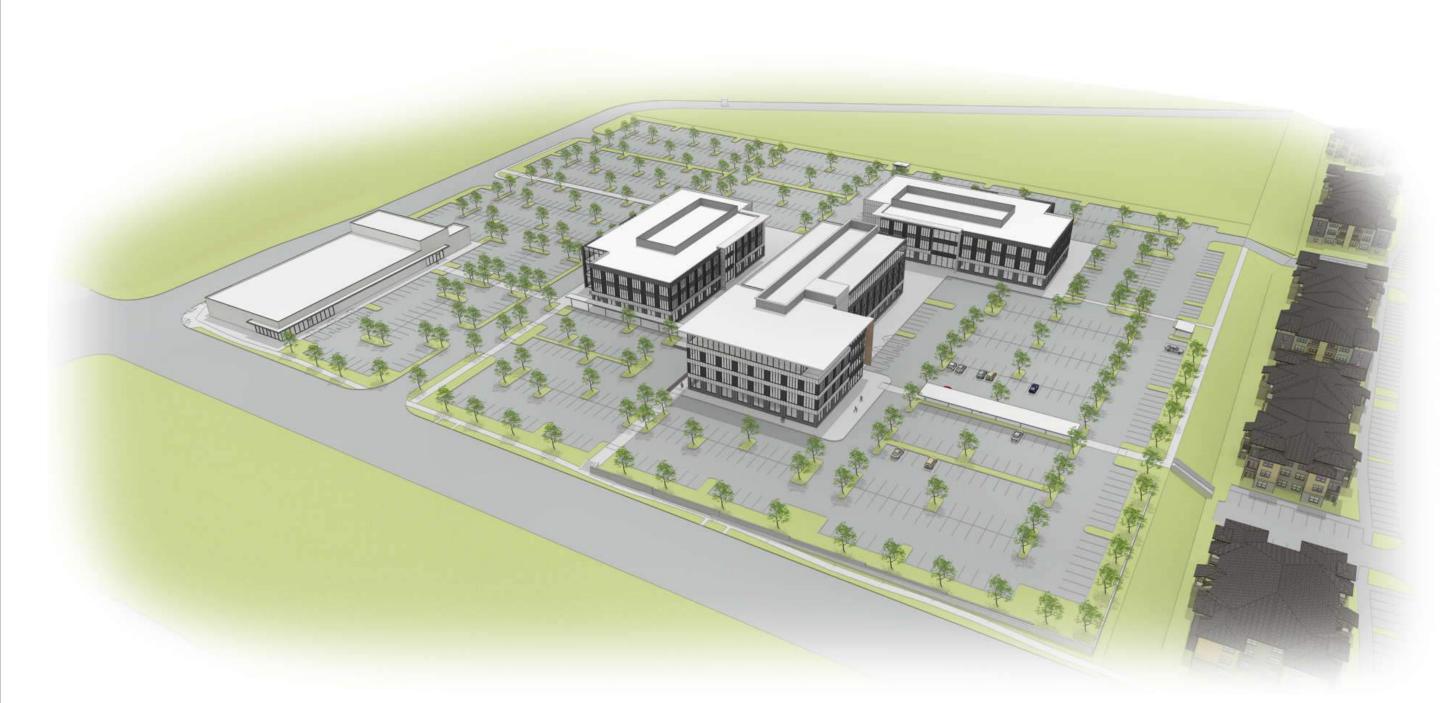





HOLLAND HQ OFFICE



HOLLAND HQ OFFICE HOLLAND HQ OFFICE

HOLLAND PARTNER GROUP

1111 Main Street #700 Vancouver, WA 98660

GRASS VALLEY
DEVELOPMENT
OFFICE CAMPUS +
MARKET PHASES

Mechanical/Electrical

R0.3







SPECULATIVE OFFICE BUILDING 2



SPECULATIVE OFFICE BUILDING 2



MARKET

HOLLAND PARTNER GROUP

GRASS VALLEY
DEVELOPMENT
OFFICE CAMPUS +
MARKET PHASES

Mechanical/Electrical

MACKENZIE
2018 ALL RIGHTS RESERVED
THESE DRAWINGS ARE THE PROPERTY OF
MACKENZIE AND ARE NOT TO BE USED
OR REPRODUCED IN ANY MANNER,
WITHOUT PRIOR WRITTEN PERMISSION

SHEET TITLE:
PERSPECTIVES

R0.4