

APPLICANT/ CONTACT:

HARB ENGINEERING, INC.  
CONTACT PERSON: GUS HARB, PE  
701 COLUMBIA ST., SUITE 111  
VANCOUVER, WA 98660  
PHONE: (360) 895-8520  
EMAIL: gus@harbengineering.com

OWNER:

CHLOE INVESTMENT, LLC  
701 COLUMBIA ST., SUITE 111  
VANCOUVER, WA 98660

SURVEYOR:

MINSTER & GLASER SURVEYING, LLC  
CONTACT PERSON: DAVE DENNY, PLS  
2200 E. EVERGREEN BLVD  
VANCOUVER, WA 98661  
PHONE: 360-894-3313

GEOTECHNICAL ENGINEER:

COLUMBIA WEST ENGINEERING, INC.  
CONTACT PERSON: DANIEL LEHTO, PE, GE  
11917 NE 90TH ST.  
VANCOUVER, WA 98682  
PHONE: 360-823-2900

ARBORIST:


AKS ENGINEERING AND FORESTRY VANCOUVER, LLC  
CONTACT PERSON: BRYCE HANSON, PE, LSIT, CERTIFIED ARBORIST  
9500 NE 126TH AVE, STE 2520  
VANCOUVER, WA 98682  
PHONE: 360-882-0419

PARCEL INFORMATION:

PARCEL # 175951-000  
PARCEL AREA IS 19.5 ACRES

# THE VILLAGE AT CAMAS MEADOWS

PARCEL #175951-000  
IN A PORTION OF THE EAST  
HALF AND THE WEST HALF OF  
THE SW 1/4 OF SECTION 28  
T. 2 N., R. 3 E., W.M.  
CITY OF CAMAS  
CLARK COUNTY, WASHINGTON

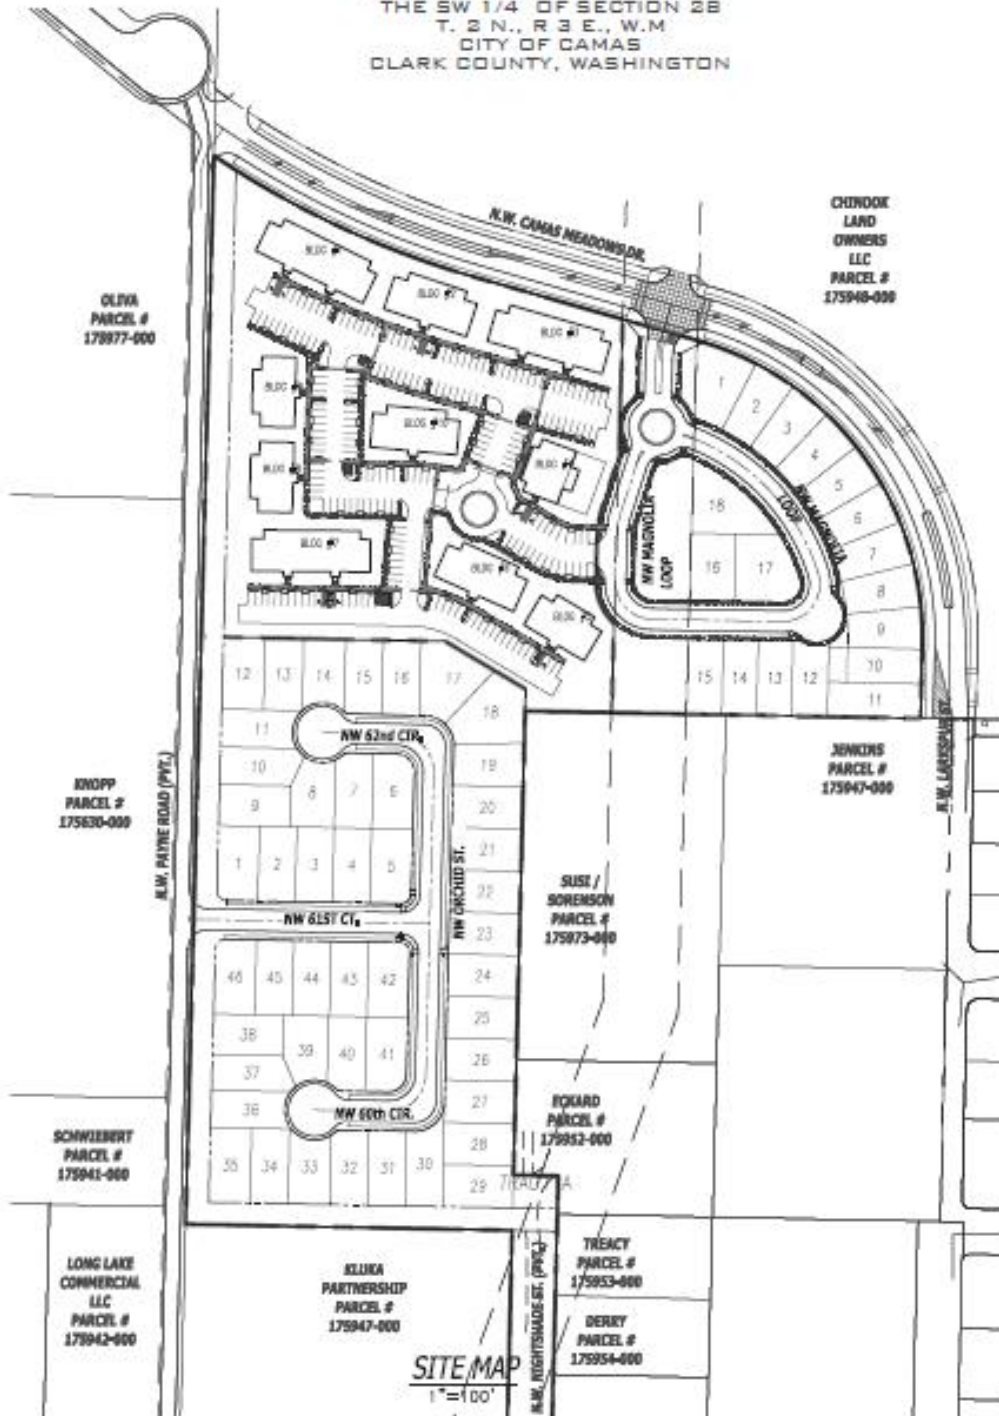

VICINITY MAP  
NOT TO SCALE

SHEET INDEX:

- P-00 COVER SHEET
- P-01 NOTES AND LEGEND
- P-02 EXISTING CONDITIONS PLAN
- P-03 EXISTING TREE SURVEY
- P-04 EXISTING TREE SURVEY
- P-05 PRELIMINARY PLAT COVER SHEET
- P-06 PRELIMINARY PLAT [PHASE 1]
- P-07A PRELIMINARY PLAT [PHASE 2]
- P-07B PRELIMINARY PLAT [PHASE 2]
- P-08 PRELIMINARY PLAT [PHASE 3]
- P-09 PRELIMINARY STORM DRAINAGE PLAN [PHASE 1]
- P-10 PRELIMINARY STORM DRAINAGE PLAN [PHASE 1]
- P-11 PRELIMINARY STORM DRAINAGE PLAN [PHASE 1]
- P-12 PRELIMINARY STORM DRAINAGE PLAN [FRONTAGE]
- P-13 PRELIMINARY SANITARY SEWER AND WATER PLAN [PHASE 1]
- P-14 PRELIMINARY SANITARY SEWER AND WATER PLAN [PHASE 2]
- P-15 PRELIMINARY SANITARY SEWER AND WATER PLAN [PHASE 3]
- P-16 PRELIMINARY PUBLIC IMPROVEMENTS PLAN AND PROFILE [NW CAMAS MEADOWS DR.]
- P-17 PRELIMINARY PUBLIC IMPROVEMENTS PLAN [NW PAYNE ST. AND NW LAKE RD.]
- P-18 PRELIMINARY TREE SURVEY PLAN [PHASE 1]
- P-19 PRELIMINARY TREE SURVEY PLAN [PHASE 2]
- P-20 PRELIMINARY TREE SURVEY PLAN [PHASE 3]
- P-21 PRELIMINARY TREE LIST
- P-22 PRELIMINARY STREET LIGHTING AND TREE PLAN [PHASE 1]
- P-23 PRELIMINARY STREET LIGHTING AND TREE PLAN [PHASE 2]
- P-24 PRELIMINARY STREET LIGHTING AND TREE PLAN [PHASE 3]
- P-25 PRELIMINARY STREET LIGHTING AND TREE PLAN [NW CAMAS MEADOWS DR.]
- P-26 PRELIMINARY SITE DETAILS

HARB ENGINEERING  
LAND DEVELOPMENT PLANNING ENGINEERING  
CONSTRUCTION MANAGEMENT



THE VILLAGE AT  
CAMAS MEADOWS

SHEET NAME:

COVER SHEET

DRAWN BY:

DESIGNED BY:

CHECKED BY:

SHEET #

P-00