



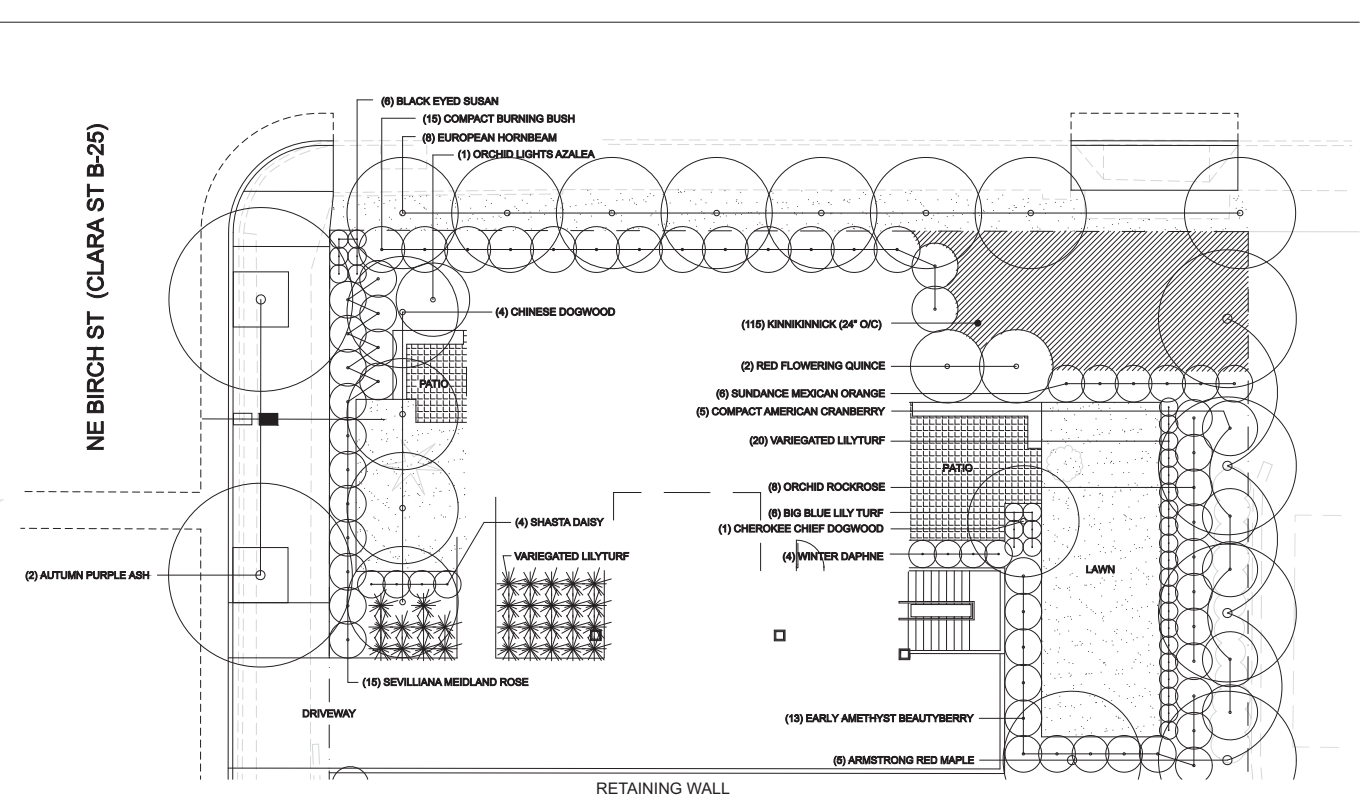

RETAINING WALL BETWEEN UPPER AND LOWER PROPERTIES

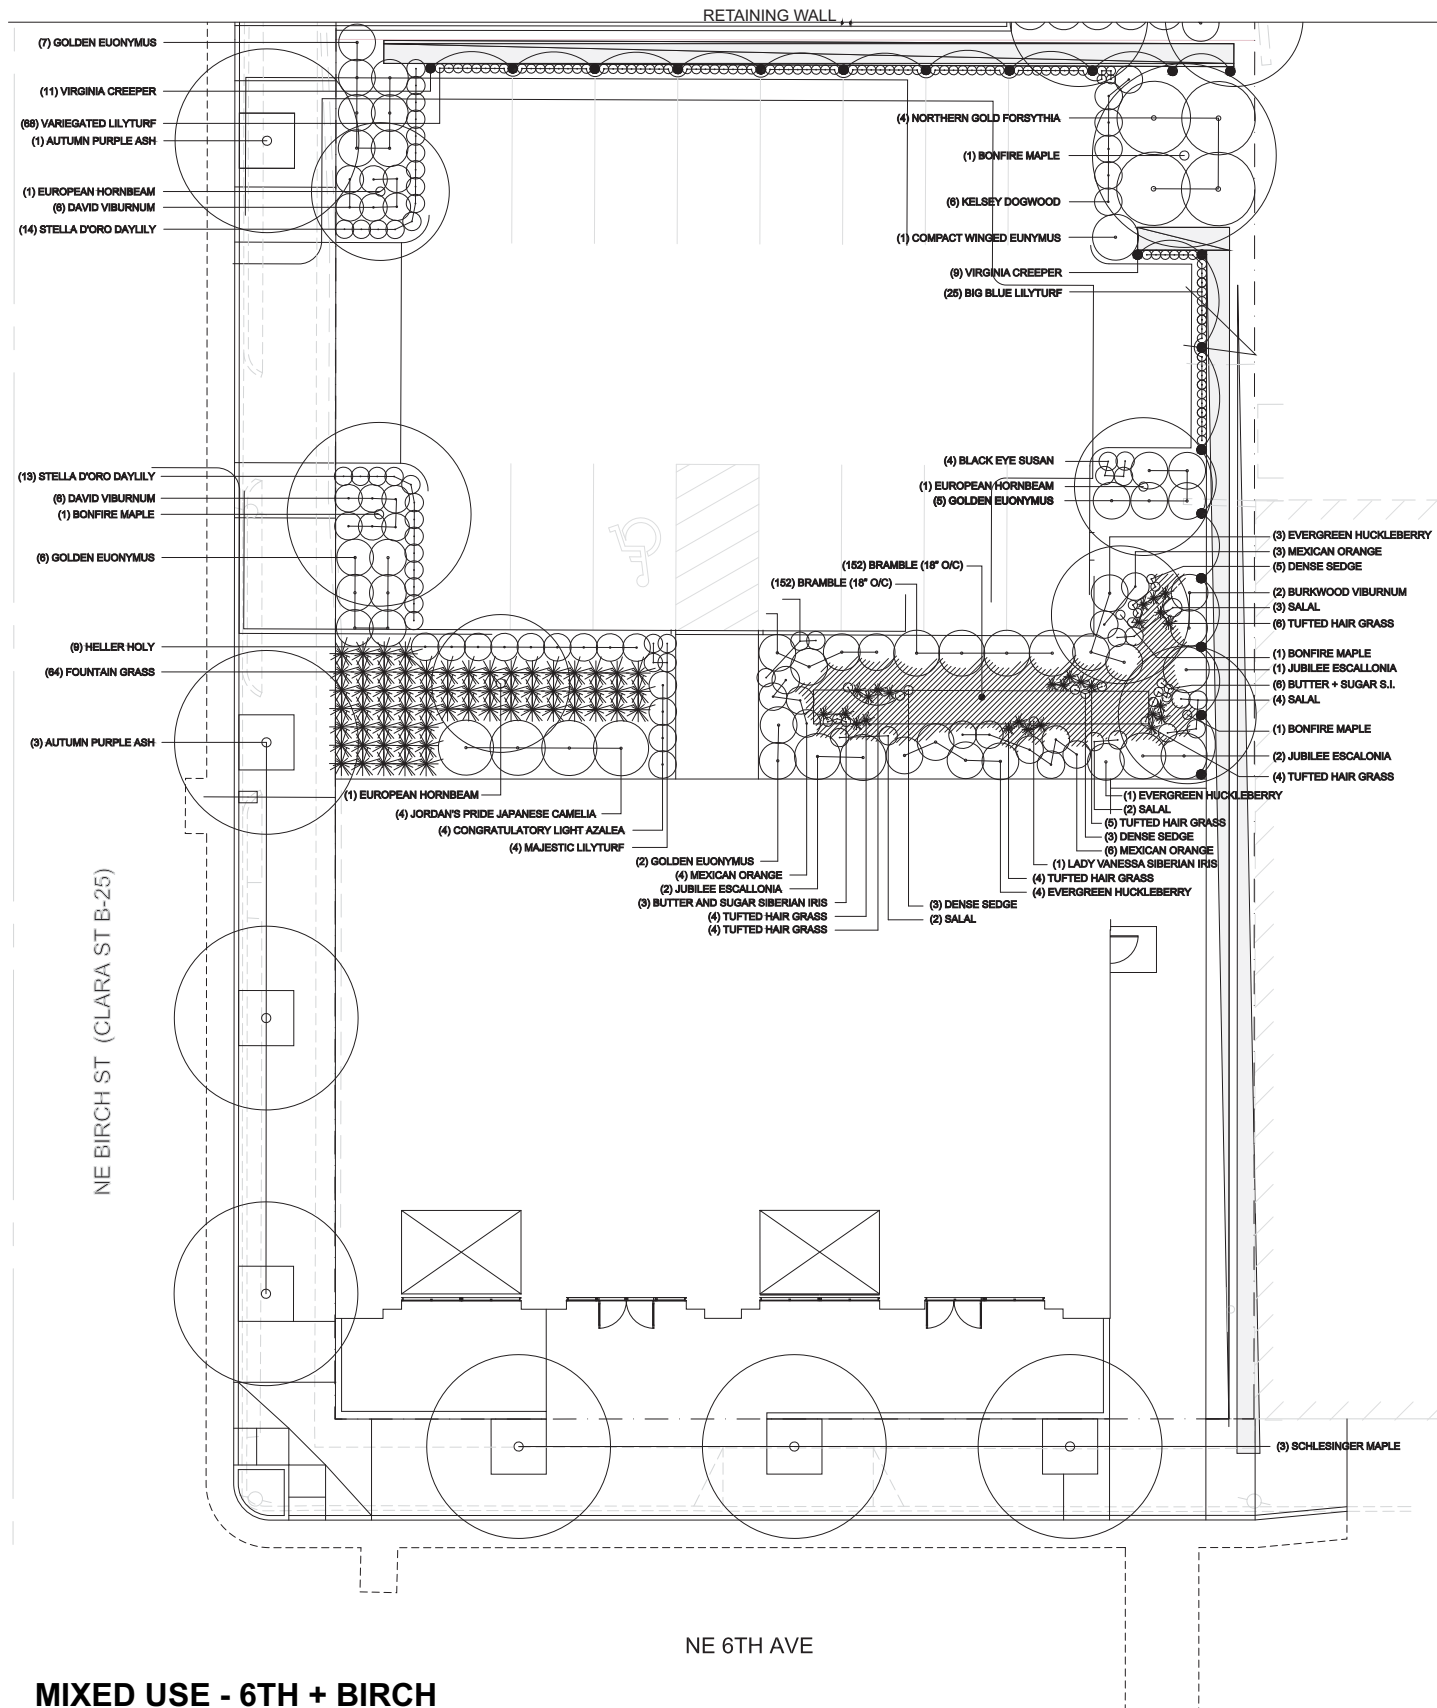

AUTUMN PURPLE ASH - BIRCH STREET
45-60' TALL / PYRAMID SHAPE / NATIVE



FOUNTAIN GRASS
6'-8' T / NATIVE PERENNIAL



GOLDEN EUONYMUS
8'T x 4-6'W / NATIVE PERENNIAL



BONFIRE MAPLE
50' T X 35'W



STELLA D'ORO DAYLILY
1'- 2'T



SUNDANCE MEXICAN ORANGE
6'T X 6'W / EVERGREEN



COMPACT BURNING BUSH (SPRING)
15'-20'T X 15'W



COMPACT BURNING BUSH (FALL)




KINNIKINNCK
5-8" T x 24-30"W / NATIVE PERENNIAL



SCHLESINGER MAPLE
50-60'T / 8' CANOPY FROM GROUND



SALAL
5'T x 5'W / EVERGREEN / NATIVE PERENNIAL

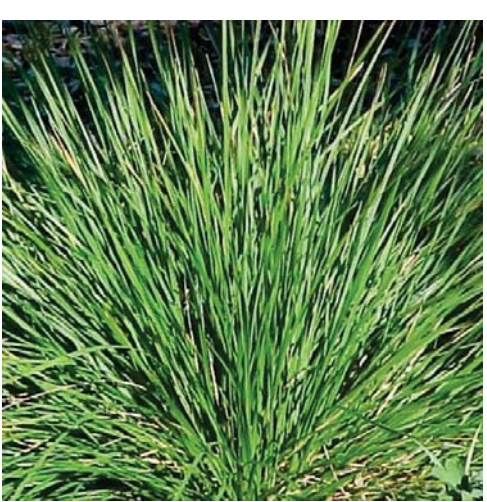

TUFTED HAIR GRASS
24" T x 12" W / NATIVE



JORDAN'S PRIDE JAPANESE CAMELLIA
6'-8'-T / EVERGREEN



EVERGREEN HUCKLEBERRY
4'T x 6'W / NATIVE EVERGREEN