


F:\2019\A19133.10 - Kiddie Academy - Camas - Civil\Civil_Cad\Sheets\C1.0.dwg : Oct. 9, 19 - 4:41 PM jwmsf

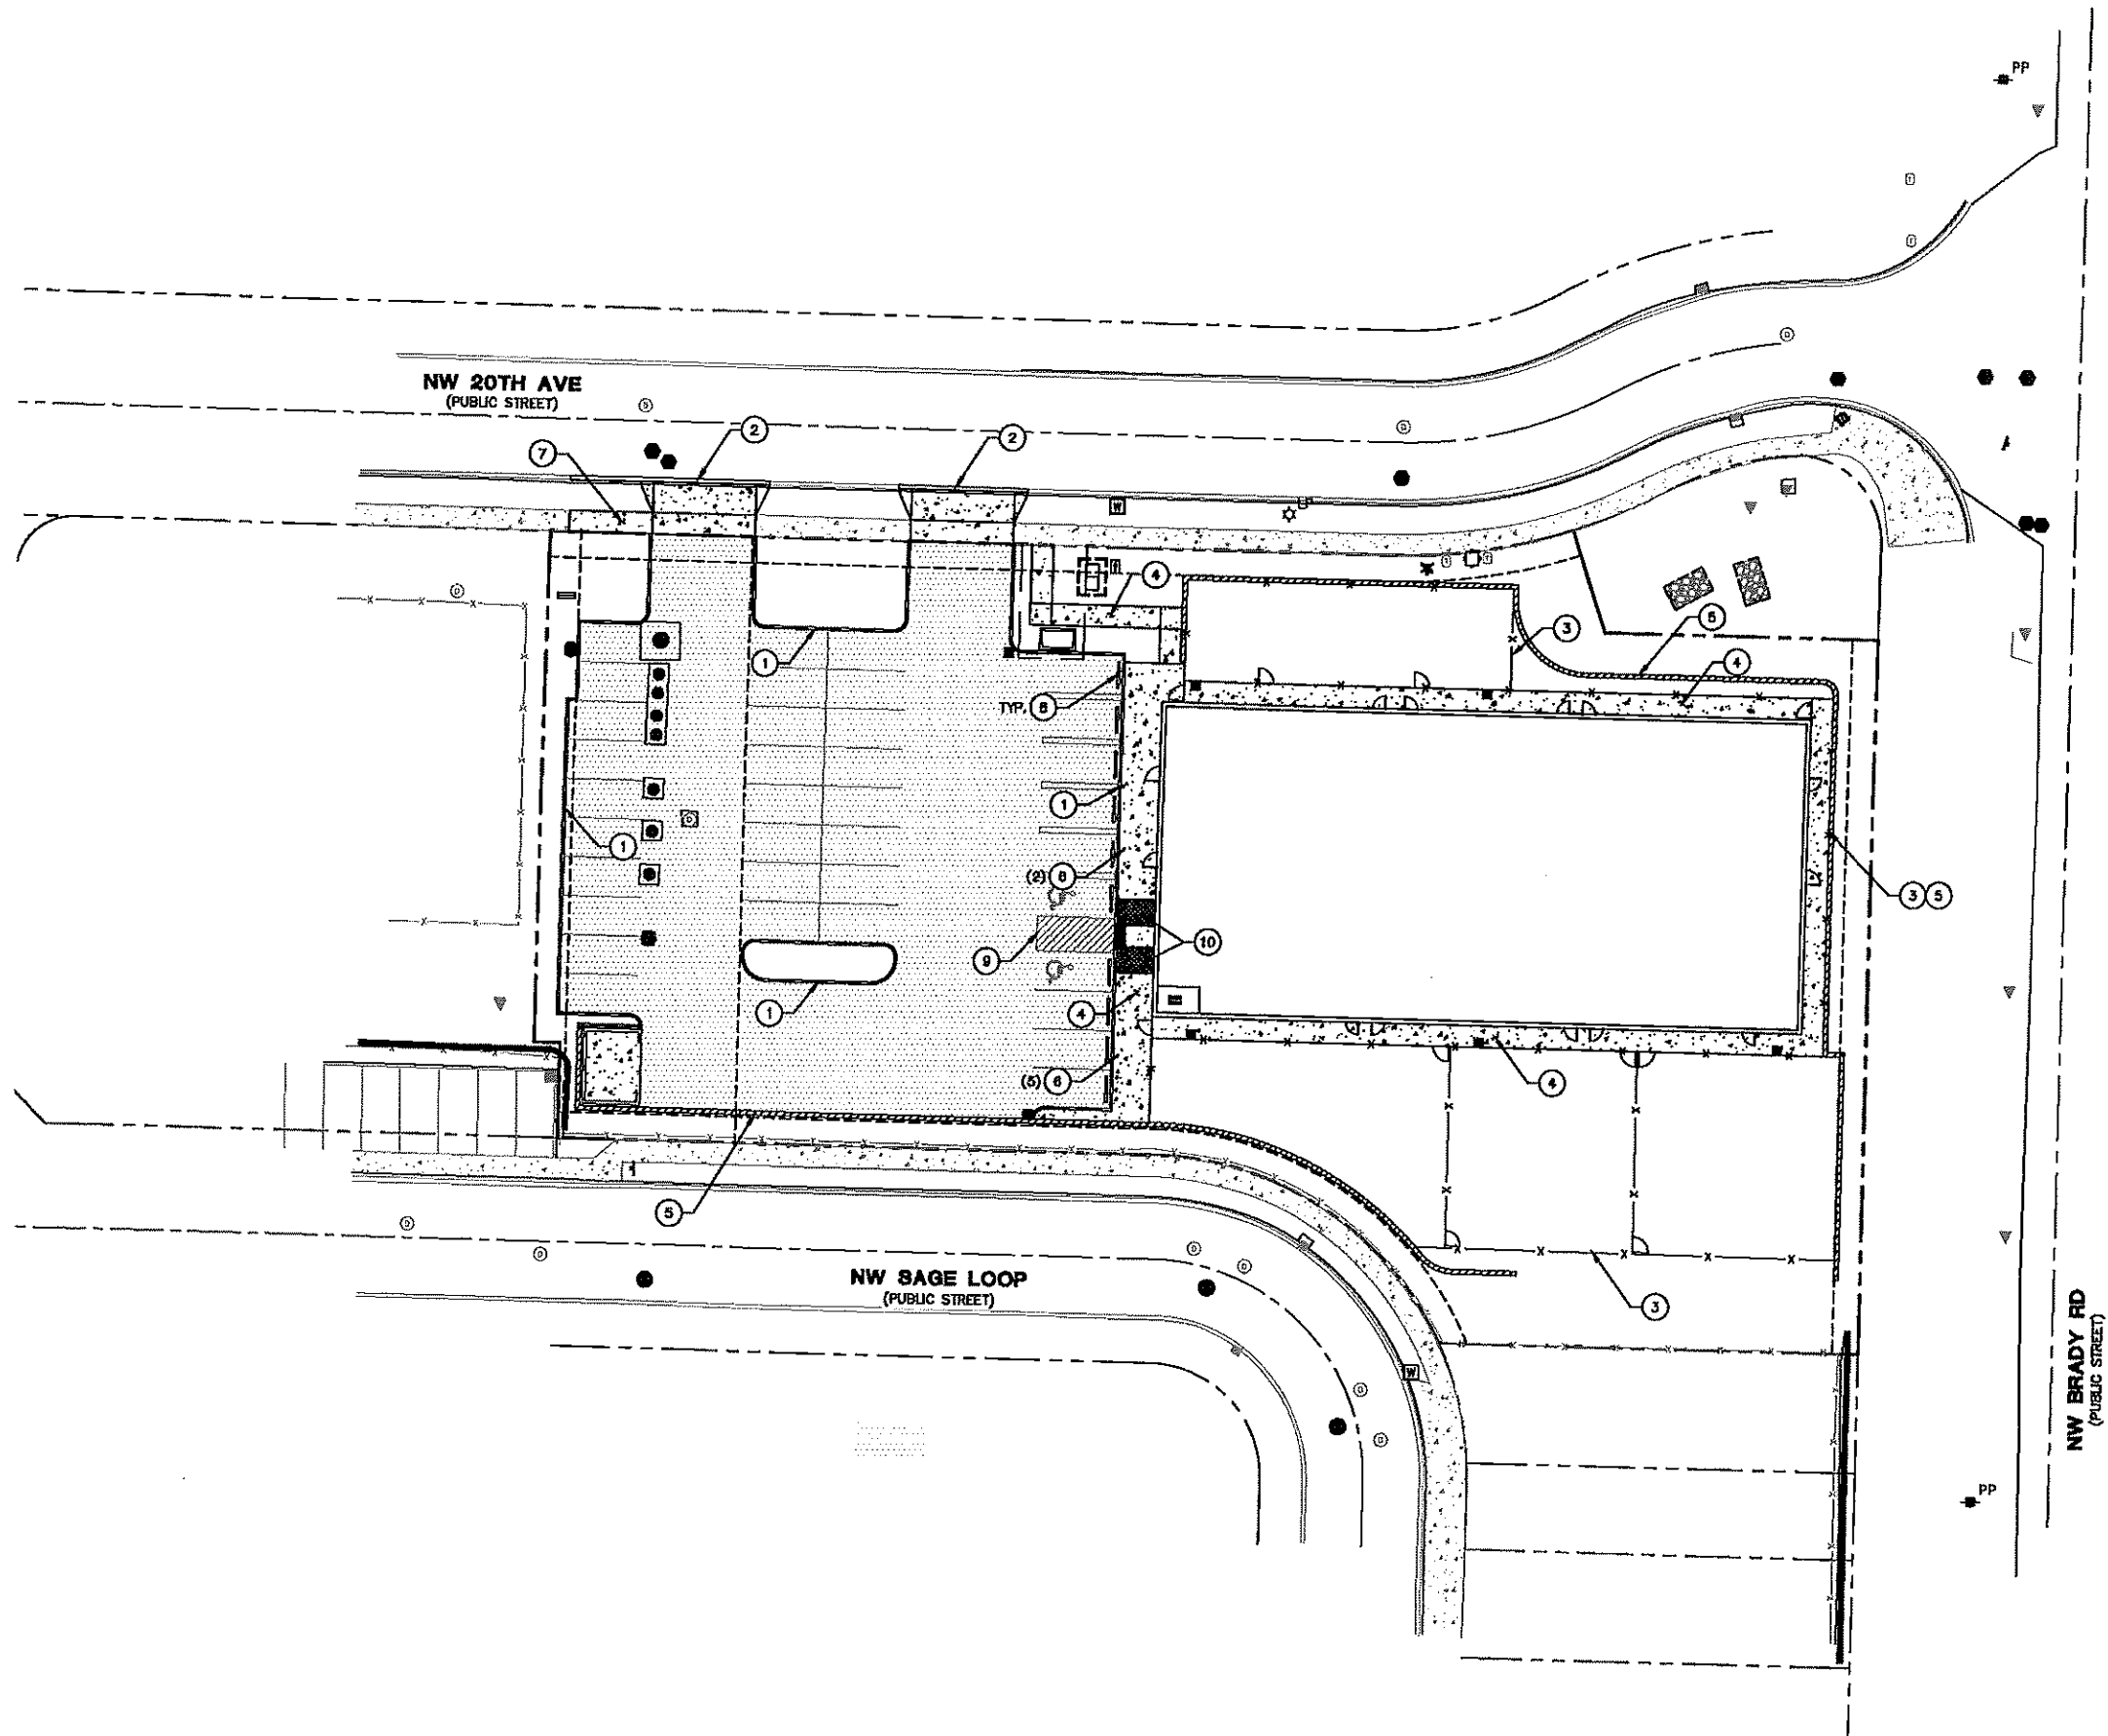

SHEET NOTES

1. SEE SHEET C0.1 FOR GENERAL SHEET NOTES.
2. SEE ARCHITECTURAL PLANS FOR ADDITIONAL SITE INFORMATION.
3. THE CONTRACTOR SHALL HAVE A FULL SET OF THE CURRENT APPROVED CONSTRUCTION DOCUMENTS INCLUDING ADDENDA ON THE PROJECT SITE AT ALL TIMES.
4. THE CONTRACTOR SHALL KEEP THE ENGINEER AND JURISDICTION INFORMED OF CONSTRUCTION PROGRESS TO FACILITATE SITE OBSERVATIONS AT REQUIRED INTERVALS. 24-HOUR NOTICE IS REQUIRED.

CONSTRUCTION NOTES

1. INSTALL STANDARD CURB PER DETAIL 2/C4.1.
2. INSTALL DRIVEWAY PER CITY OF CAMAS STANDARD DETAIL ST17/C4.3.
3. INSTALL SITE FENCING. SEE ARCHITECTURAL PLANS FOR ADDITIONAL INFORMATION.
4. INSTALL PRIVATE SIDEWALK PER DETAIL 1/C4.1.
5. INSTALL RETAINING WALL. SEE ARCHITECTURAL AND STRUCTURAL PLANS FOR ADDITIONAL INFORMATION.
6. INSTALL BOLLARD PER DETAIL 6/C4.1.
7. INSTALL PUBLIC SIDEWALK PER CITY OF CAMAS STANDARD DETAIL ST18/C4.3.
8. INSTALL WHEEL STOP PER DETAIL 7/C4.1.
9. ADA PARKING STRIPING PER DETAIL 4/C4.1.
10. ADA RAMP PER DETAIL 8/C4.1.

LEGEND

PROPERTY LINE

CONCRETE SIDEWALK
SURFACING
PER DETAIL 1/C4.1

ASPHALT SURFACING
PER DETAIL 5/C4.1



AAI
ENGINEERING
4875 SW Griggs Drive | Suite 300 | Beaverton, OR 97005
503.620.3030 | 503.620.5539 | www.aaieng.com

KIDDIE ACADEMY - CAMAS

CAMAS, WASHINGTON

SHEET TITLE

HARDSCAPE
PLAN

DATE: 08/20/2019

DRAWN: JUS

CHECKED: NWS

REVISIONS:

© AN ENGINEERING INC. 2019. ALL RIGHTS RESERVED.

THESE DRAWINGS ARE THE PROPERTY
OF AN ENGINEERING INC. AND ARE
NOT TO BE USED OR REPRODUCED IN
ANY MANNER, EXCEPT WITH THE WRITTEN
PERMISSION OF AN
ENGINEERING INC.

SHEET NUMBER

C1.0

JOB NUMBER: A19133.10

10/15/2019 - NO SUBMITTAL