

ORDINANCE NO. 17-005

AN ORDINANCE adopting amendments to Title 17 Land Development of the Camas Municipal Code.

The Council of the City of Camas do ordain as follows:

Section I

The following sections of the Camas Municipal Code are amended as set forth in the attached Exhibit "A": 17.01.050 B, B3; 17.07.040B; 17.09.040 A; 17.11.060 D; 17.15.050; 17.19.020 A; 17.19.030 D3, D5, D6, E, F3, 4, 5, 6; 17.19.040 B6a, 10a, 10b, 11; 17.21.040 A, A4, B; 17.21.050 A, B; 17.21.060 B, C, D, E, F, G, H; 17.21.070 B4; 17.23.010 A1a.

Section II

The following sections of the Camas Municipal Code are hereby repealed: 17.01.050 C, D; 17.19.030 F3; 17.19.040 A7, B11c.

Section III

There is hereby added to the Camas Municipal Code the following new Subsections as set forth in the attached Exhibit "B": 17.01.050 A5f; 17.01.050 A6.

Section IV

The section title of the Camas Municipal Code Section 17.21.050 is hereby amended to be titled "Financial Security Agreements".

Section V

There is hereby added to the Camas Municipal Code the new Figure, as set forth in the attached Exhibit "C", for reference within Figure 17.19-1 Double Frontage Lots.

Section VI

This Ordinance shall take force and be in effect five days from and after its publication according to law.

PASSED BY the Council and APPROVED by the Mayor this 15th day of May, 2017.

SIGNED: _____

Mayor

ATTEST: _____

Clerk

APPROVED as to form:



City Attorney

Amendments to Camas Municipal Code Title 17 Land Development

Note: The proposed amendments are shown as strike-through ~~text~~ or underlined text. No other deletions or amendments are intended or inferred.

17.01.050 - Survey content.

- B. ~~Residential surveys or plats~~ Preliminary plats and preliminary short plats shall also include the following:
1. Lot and phase numbers beginning with the number one and numbered consecutively without omission or duplication.
 2. Tracts to be dedicated to any public or private purpose shall be distinguished from lots intended for general development with notes stating their purpose and any limitations.
 3. Building Envelopes. The ~~survey or~~ plat shall identify the potentially buildable area, to include identification of required setbacks.
 4. Land Inventory. The land inventory shall include the following:
 - a. Total acreage;
 - b. Total developed acreage;
 - c. Total lot area;
 - d. Total infrastructure acreage (includes storm pond);
 - e. Total tract area (if not included in subsection (B)(4)(d) or (f) of this section);
 - f. Total acreage of critical areas (i.e., wetlands, steep slopes, buffer zones, stream beds, conservation areas);
 - g. Total acreage of recreational open spaces (not included in subsection (B)(4)(e) or (f) of this section i.e., that portion of land set aside for trails).

Chapter 17.07 - BOUNDARY LINE ADJUSTMENTS

17.07.010 - Purpose and intent.

It is the purpose and intent of this chapter to provide an efficient and timely process that allows consistent review of boundary line adjustments to ensure such actions do not create nonconformities with zoning and other city regulations, to provide a permanent record of boundary line adjustments, and to ensure provisions are made for necessary access and utility easements. A boundary line adjustment is generally between two lots.

17.07.040 - Approval criteria.

- B. The adjustment will not create nonconforming lots, with respect to zoning dimension and area standards, zoning setbacks and lot area coverage standards identified in CMC Chapter 18.09 or to fire, building, or other applicable codes.

Short Subdivisions

17.09.040 - Expiration.

- A. ~~(Effective until December 31, 2014.) If the short plat is not recorded within seven years of the date of preliminary short plat approval, the short plat shall become null and void. Upon written request by the developer prior to the expiration date, the Community Development Director may grant an extension of not more than two years. The Director shall consider economic conditions and such other circumstances as may warrant the extension. If the Director denies a request for an extension, the developer may appeal that decision to the City Council by filing a written notice of appeal with the Director not later than thirty days after the date of the decision.~~
- A. (Effective December 31, 2014.) If the short plat is not recorded within five years of the date of preliminary short plat approval, the short plat shall become null and void. Upon written request by the developer prior to the expiration date, the Community Development Director may grant an extension of not more than four years. The Director shall consider economic conditions and such other circumstances as may warrant the extension. If the Director denies a request for an extension, the developer may appeal that decision to the City Council by filing a written notice of appeal with the Director not later than thirty days after the date of the decision.

Subdivisions

17.11.060 - Expiration.

- D. For an application timely submitted pursuant to terms of CMC Section 17.11.040, ~~city council~~ the approval authority may, upon approval of the preliminary plat, extend the proposed timeline for phased development to seven years maximum from date of preliminary approval to the final plat of the last phase.

Chapter 17.15 - BINDING SITE PLAN (BSP)

17.15.050 - Improvements.

Prior to the issuance of a building permit for construction within a binding site plan, all improvements required to adequately service that portion of the plan for which the building permit will be issued shall be installed or ~~bonded~~ secured in accordance with CMC Chapters 17.19 and 17.21.

Chapter 17.19 - DESIGN AND IMPROVEMENT STANDARDS

Sections:

17.19.020 - Improvements, supervision, inspections and permits required.

- A. Required Improvements.
1. Every developer shall be required to grade and pave streets and alleys, install curbs and gutters, sidewalks, monuments, sanitary and storm sewers, water mains, fire hydrants, street lights and street name signs, underground transmission lines, provide and install centralized mail delivery boxes as determined by the U.S. Postal Service, together with all appurtenances in accordance with specifications and standards in the Camas Design Standards Manual, the six-year street plan, and other state and local adopted standards and plans as may be applicable.

17.19.030 - Tract, block and lot standards.

- D. Lots. The lot size, width, shape and orientation shall conform to zoning provisions and the following:
3. Building Envelopes. No lot shall be created without a building envelope of a size and configuration suitable for the type of development anticipated:
 - a. For single-family ~~detached housing~~ residential zones, a suitable size and configuration generally includes a building envelope capable of siting a forty-foot by forty-foot square dwelling within the building envelope,
 - b. For multi-family zones, a suitable size and configuration generally includes a building envelope of twenty-feet by forty-feet.
 - ~~bc.~~ Other factors in considering the suitability of the size and configuration of any residential lot include the presence of, or proximity to critical areas, adjoining uses or zones, egress and ingress, and necessary cuts and fills;
 5. Flag lots, access tracts, and private roads may be permitted only when the community development director or designee finds the applicant meets the criteria listed hereinafter:
 - a. The pole of a flag lot must be a minimum of twenty feet wide with a minimum of twelve feet of pavement and shall serve no more than one lot;
 - b. The structure(s) accessed by a flag lot, access tract, or private road will be required to furnish a minimum of two off-street parking spaces per residential unit. Under no circumstances will required parking be allowed along the flag pole lot;
 - ~~c. Primary structures accessed by flag lots, access tracts, or private roads are required to have automatic fire sprinklers;~~
 - ~~cd.~~ An approved address sign, in accordance with the Camas Municipal Code, must be posted for each residence where the flag lot leaves the public road or access tract; and
 - ~~de.~~ To protect the character of the immediate neighborhood, the city may impose special conditions, where feasible, including access configuration and separation, setbacks, fencing and landscaping;
 6. Double Frontage Lots. Residential lots which have street frontage along two opposite lot lines shall be avoided, ~~except for lots which provide separation of a residential development from a traffic arterial or collector, in which case additional lot depth of at least twenty feet will be provided to act as a buffer strip, or ten-foot landscape tract with ten-foot additional lot depth, or a combination of both to achieve twenty-foot additional depth between the lot and the traffic arterial; except for double frontage lots adjacent to an arterial or collector, which must comply with the following design standards:~~
 - a. Landscaping. A ten foot landscaped tract is provided along the real property line to visually buffer the rear yards from public view and prevent vehicular access. The ten foot landscaped tract shall include a minimum 2-inch caliper trees every 30-feet on center, three-foot tall shrubs that form a continuous screen, groundcover plants that fully cover the remainder of the landscaped area, and maintained in perpetuity by the homeowner's association:
 - i. If the front of the structure faces a collector or arterial street, the ten foot landscape tract is not required; and
 - ii. The lot must provide pedestrian access to the sidewalkarterial or collector, and including vehicular access to a rear-loaded garage is required.
 - b. Fencing and Walls. A sight-obscuring fence or masonry wall shall be located at the line that separates the lot from the 10-foot landscape tract (See Figure 17.19-1). The design must include:
 - i. The height of the fence or wall shall be a minimum 4-feet tall along a collector and 6-feet tall along an arterial.
 - ii. The fence or wall shall include columns or physical indentations in the fence or wall at least every fifty lineal feet to reduce the massing effect of the fencing material.
 - c. Architectural Design. Side and rear building facades visible from an arterial or collector shall maintain the architectural design, horizontal and vertical articulation, level of detail, and materials and colors consistent with the front building façade. Avoid large blank walls on side and rear building facades.

d. Setbacks. Minimum of 20-foot setback will be provided from the property line separating the lot from the tract that is adjacent to the arterial or collector.

E. Tracts and Trails.

1. If land division is located in the area of an officially designated trail, in accordance with the current version of the parks, and recreation and open space comprehensive plan, provisions shall be made for reservation of the right-of-way or for easements to the city for trail purposes including the construction of the trail. A minimum fifteen-foot width shall be provided for the proposed trail. Trail standards for each trail type shall be as specified in appendix B of the parks, recreation and open space comprehensive plan or as amended.
2. Trails shall be shown as a separate layer ~~on computer disk~~ in an electronic format submitted with "as-builts" prior to final acceptance.
3. Trails, which are dedicated to the city and part of the regional trail system, shall be surveyed and dedicated by the developer prior to final acceptance.
4. Tracts and trails that are not dedicated to the city and are located within the subdivision, short plat or planned development are the responsibility of the homeowners association to maintain. Provisions must be in writing, such as in CC&R's, informing the homeowners of the responsibility and outlining the maintenance procedures in accordance with city standards.

F. Landscaping.

- ~~3. Tree planting, when required as a vegetative buffer, shall be of a species as approved by the city.~~
- ~~4. The tree planting shall be the responsibility of the land developer and shall be installed or bonded for prior to final plat approval, or as specified in the land use decision. Prior to final acceptance of any land development, the land developer shall install trees adjacent to or within all common areas and landscape tracts as specified in the Camas Design Standards Manual.~~
- ~~4. Street trees adjacent to individual lots must be installed prior to final occupancy or secured or bonded, and installed prior to expiration of the two-year warranty period, whichever comes first.~~
- ~~5. Landscaping shall conform to plant criteria in the Camas Design Standards Manual. Any planting of trees or shrubs within the right-of-way or vision clearance area must be shown on the construction drawings for approval.~~
- ~~6. Storm drainage facilities, pump stations and other visible facilities shall be setback a minimum of thirty feet from any street or accessory structure and be landscaped in accordance with criteria in the Camas Design Standards Manual.~~

17.19.040 - Infrastructure standards.

Note: For the purposes of this title, the terms "street" and "road" are synonymous in meaning.

A. Private Street: Private street(s) may be authorized when all of the following occur:

- ~~7. Homes constructed to access from private roads shall have automatic fire sprinklers installed per NFPA 13D or 13R;~~

B. Streets.

6. Extension. Proposed street systems shall extend existing streets at the same or greater width unless otherwise approved by the public works department and authorized by city council in approval of the plat.

- a. ~~Where appropriate, streets and pedestrian/bicycle paths shall be extended to the boundaries of the plat to ensure access to neighboring properties, unless the presence of critical areas or existing development render such extension infeasible. The city's goal design shall contribute to have an integrated system of local streets vehicular and pedestrian circulation whenever practical. Where platted streets touch, they shall connect and show extension to adjoining streets.~~
- b. Grading of steep topography may be necessary to achieve this objective.

...

10. Street Layout. Street layout shall provide for the most advantageous development of the land development, adjoining area, and the entire neighborhood. Evaluation of street layout shall take into consideration potential circulation solutions for vehicle, bicycle and pedestrian traffic, and, where feasible, street segments shall be interconnected.

a. Circulation Plan. Applicants shall submit a circulation plan at application which includes the subject site and properties within six hundred (600) feet of the proposed development site. The plan shall incorporate the following features both onsite and offsite:

i. The circulation plan shall be to an engineering scale at 1" = 100' or the scale may be increased or decreased at a scale approved by the Director;

ii. Existing and proposed topography for slopes of ten (10) percent or greater, with contour intervals not more than 10 feet;

iii. Environmental sensitive lands (geologic hazards, wetlands, floodplain, shoreline, etc.)

iv. Existing and proposed streets, bicycle/pedestrian pathways, trails, transit routes; and

v. Site access points for vehicles, pedestrians, bicycles, and transit.

b. Cross-circulation shall be provided that meets the following:

i. Block lengths shall not exceed the maximum access spacing for the roadway class per the city's Design Standards Manual.

ii. Cul-de-sacs and permanent dead-end streets over 300 feet in length may be denied unless topographic or other physical constraints prohibit achieving this standard. When cul-de-sacs or dead end streets are permitted, a direct pedestrian or bicycle connection shall be provided to the nearest available street or pedestrian oriented use.

iii. The City Engineer may recommend approval of a deviation to the design standards of this section based on findings that the deviation is the minimum necessary to address the constraint and the application of the standard if impracticable due to topography, environmental sensitive lands, or existing adjacent development patterns.

ac. While it is important to minimize the impact to the topography from creating an integrated road system, improved site development and circulation solutions shall not be sacrificed to minimize the amount of cut and fill requirements of the proposal.

ad. Where critical areas are impacted, the standards and procedures for rights-of-way in the critical areas overlay zone shall be followed.

ae. When the proposed development's average lot size is seven thousand four hundred square feet or less, one additional off-street parking space shall be required for every five units, notwithstanding the requirements of CMC Chapter 18.11. These spaces are intended to be located within a common tract.

af. When, on the basis of topography, projected traffic usage or other relevant facts, it is unfeasible to comply with the foregoing right-of-way, tract and street width standards, the approval authority, upon recommendation from the city engineer, may permit a deviation from the standards of Table 17.19.040-1 and Table 17.19.040-2.

- eg. The city engineer or designee may determine a wider width is necessary due to site circumstances, including but not limited to topography, traffic volume, street patterns, on-street parking, lot patterns, land use and bike and transit facilities that justify an increase in width.
- fh. When existing streets adjacent to or within land to be developed are of inadequate width, additional right-of-way shall be provided at the time of land development.

11. Access Management.

- a. Access to all marginal access streets shall be restricted so as to minimize congestion and interference with the traffic carrying capacity of such street, and to provide separation of through and local traffic in accordance with CMC 17.19.030.D.6. The restrictions imposed shall be in accordance with the Camas Design Standards Manual.
- b. The city engineer may grant exceptions to the access restriction policies and standards when no other feasible access alternative exists.
- c. ~~In addition to restricting access, where a residential development abuts or contains an existing or proposed marginal street, the city may also require reverse frontage lots with suitable depth, appropriate fencing with landscaping or masonry walls contained in a non-access reservation with a minimum ten-foot width along the real property line, or such other treatment as may be necessary for adequate protection of residential properties and for the separation of through and local traffic.~~

17.21.040 - Improvement agreements.

- A. Required Improvements. ~~Before any development receives~~ Prior to final plat approval, the developer shall install required improvements and replace or repair any such improvements, which are damaged during the development. In lieu of installation of all required improvements, the developer may execute and file with the city for review and approval by the public works director an agreement guaranteeing completion of such improvements together with any needed replacement or repair. The agreement shall:
 - 1. Specify the period of time within which all work required would be completed. The time for completion shall not exceed two years from the date of final approval of the plat. The agreement may provide for reasonable extensions of time for completion of work. Extensions must be requested, approved by the city council, and properly secured in advance of the required initial completion date;
 - 2. Require notice by the developer to the public works director promptly upon completion of all required improvements;
 - 3. Provide for notice of approval or disapproval by the public works director of the improvement within a reasonable time after receiving notice of completion;
 - 4. Require ~~bond or other~~ financial security to be provided by the subdivider pursuant to CMC Section 17.21.050;
 - 5. Provide that if the developer fails to complete all required work within the period specified, the city may take steps to demand performance of the developer's obligation within a reasonable time not to exceed ninety days from the date of demand;
 - 6. Provide that if the required improvements are not completed within that time, the city may take action to require the subdivider to forfeit the financial security;
 - 7. Provide that the city shall be entitled to recover all costs of such action including reasonable attorney's fees;
 - 8. Provide that following recovery of the proceeds of the financial security, those proceeds shall be used to complete the required improvements and pay the costs incurred; and
 - 9. Provide that should the proceeds of the financial security be insufficient for completion of the work and payment of the costs, the city shall be entitled to recover the deficiency from the developer.
- B. Maintenance Agreement. Regardless of whether all required improvements are completed prior to final approval, as a condition of such approval the developer shall execute an agreement to assure successful operation of all improvements. The agreement shall:

1. Require the developer to post a ~~bond or other~~ financial security in an amount equal to at least ~~ten twenty~~ ~~fiveeighteen~~ percent (18%) of the total cost of all required improvements to secure successful operation of all required improvements and full performance of the developer's maintenance obligation. Such financial security shall be effective for a two-year period following final acceptance of installation of all required improvements;

17.21.050 - ~~Bonds and other~~ Financial security agreements.

- A. ~~Bond~~ Financial Security Requirements. To assure full performance of the agreements required herein, the developer shall provide one or more of the following in a form approved by the city attorney within a time fixed by the city engineer, which shall include a reasonable amount of time to complete said improvements, but shall not exceed two years. Below are options in order of preference:
1. ~~3. —~~ A cash deposit made with the City of Camas.
 2. An assignment of account with a financial institution, which holds the money in an account until such time the city signs a written release. The assignment of account will allow the city to withdraw the funds in the event the provisions of the agreement are not met; ~~and~~
 3. A letter of credit as acceptable to the City finance director; and
 4. A surety bond executed by a surety company authorized to transact business in the state of Washington. Surety bonds may be performance, maintenance/warranty bonds, erosion control/wetland, or subdivision improvement bonds;
 - ~~3. — A cash deposit made with the City of Camas.~~
- B. Amount of Financial Security.
1. For site plan or subdivision improvement bonds, the financial security provided shall be at least one hundred ~~fiftytwenty-fivefive~~ percent (125%) of the estimated cost of the improvements to be completed, all related engineering and incidental expenses, final survey monumentation and preparation of reproducible mylar or electronic records in a format approved by public works and meeting current public works drawing standards of the "as-built" improvements. The subdivider shall provide an estimate of these costs for acceptance by the public works director.
 2. For two-year warranty or maintenance bonds, the financial security provided shall be at least ~~twenty~~ ~~fiveeighteen~~ percent (18%) of the cost estimate provided in subsection (B)(1) of this section.
 3. Erosion prevention and wetland bonds shall equal two hundred percent of the erosion prevention and sediment control items or wetland management items from the estimate provided in subsection (B)(1) of this section.
- C. Defective Work. The acceptance of improvements by the city shall not prevent the city from making a claim against the developer for any defective work if such is discovered within two years after the date of completion of the work.

17.21.060 - Final plat or short plat procedures for land divisions.

- B. Contents of Final Plat or Short Plat.
1. The final plat or short plat shall include the survey information in CMC Section 17.05.050(A) and (B).
 2. Statements. The plat shall include the following statements, and certificates of dedication when required:
 - a. A certificate with the seal of and signature of the surveyor responsible for the survey and preliminary plat in accordance with RCW 58.09.080.
 - b. Certification of examination and approval by the county assessor.
 - c. Recording certificate for completion by the Clark County auditor.
 - d. Signature lines for the City of Camas community development director or designee, and fire chief or designee.
 - e. Certification by the city engineer or designee that the developer has complied with the following:

- i. All improvements have been installed or financially secured for in accordance with the requirements of this title and with the preliminary plat approval;
- ii. All improvements can or will meet current public works drawing standards for road, utility and drainage construction plans;
- iii. Original and reproducible mylar or electronic records in a format approved by the public works director or designee and certified by the designing engineer as being "as constructed" have been submitted or financially secured for city records.
- f. City of Camas finance director certificate that states there are no delinquent special assessments, and that all special assessments on any of the property that is dedicated as streets, alleys or for other public use are paid in full at the date of certification.
- g. Signature line for the mayor of the City of Camas.

C. Monumentation.

1. Imprinted Monument. All monuments set in land division shall be at least one-half-inch by twenty-four-inch steel bar or rod, or equivalent, with durable cap imprinted with the license number of the land surveyor setting the monument.
2. Centerline Monument. After paving, except as provided in CMC Chapter 17.19, monuments shall be driven flush with the finished road surface at the following intersections:
 - a. Centerline intersections;
 - b. Points of intersection of curves if placement falls within the paved area; otherwise, at the beginnings and endings of curves;
 - c. Intersections of the plat boundaries and street centerlines.
3. Property Line Monumentation. All front corners, rear corners, and beginnings and endings of curbs shall be set with monuments, except as provided in CMC Chapter 17.19. In cases where street curbs are concentric and/or parallel with front right-of-way lines, front property line monumentation may be provided by brass screws or concrete nails at the intersections of curb lines and the projections of side property lines. If curb monumentation is used, it shall be noted on the plat, and also that such monumentation is good for projection of line only and not for distance.
4. Post-Monumentation. All monuments for exterior boundaries of the land division shall be set and referenced on the plat prior to plat recording. Interior monuments need not be set prior to recording if the developer certifies that the interior monuments shall be set within ninety days of final land division construction inspection by the public works department, and if the developer guarantees such interior monumentation.
5. Post-Monumentation Bonding. In lieu of setting interior monuments prior to final plat recording as provided in CMC Chapter 17.19, the public works director may accept a performance bond in an amount and with surety and conditions satisfactory to the director or other secure method as the public works director may require, providing for and securing the actual setting of the interior monuments.

D. Final Plat or Short Plat Approval Review Procedures.

1. Referral to Other Departments and Agencies. The community development department shall distribute the final plat or short plat to all departments and agencies receiving the preliminary plat or short plat, and to any other departments, special purpose districts and other governmental agencies deemed necessary for their review and comments.
2. Departmental Approval. The community development department and other interested departments and agencies shall review the final plat or short plat, legal descriptions and lot closures and submit to the community development department written comments with respect to the final plat or short plat decision criteria.
3. The community development department shall return the redlined plat or short plat with all department comments to the applicant's architect or engineer, and a copy of the comments to the applicant.

EG. Criteria for Final Plat or Short Plat Approval. The approval authority for subdivision final plats is the city council, and the community development department is the approval authority for short plats. If a subdivision, then all documents deemed necessary by the city for final plat approval must be submitted to the community development department no

later than a minimum of fourteen calendar days prior to the city council meeting. The following criteria is the basis for approval:

1. That the proposed final plat or short plat bears the required certificates and statements of approval as required in CMC Section 17.01.050(C);
2. That the title insurance report furnished by the developer/owner confirms the title of the land, and the proposed subdivision is vested in the name of the owner(s) whose signature(s) appears on the plat certificate;
3. That the facilities and improvements required to be provided by the developer/owner have been completed or, alternatively, that the developer/owner has submitted with the proposed final plat or short plat an improvement bond or other security in conformance with CMC Section 17.21.040;
4. That the plat or short plat is certified as accurate by the land surveyor responsible for the plat or short plat;
5. That the plat or short plat is in substantial conformance with the approved preliminary plat or short plat; and
6. That the plat or short plat meets the requirements of Chapter 58.17 RCW and other applicable state and local laws which were in effect at the time of preliminary plat or short plat approval.

FD. Signing the Plat or Short Plat. Once the community development department verifies that all corrections have been made, the applicant shall submit two mylar copies for signature.

GE. Filing the Plat or Short Plat. The applicant shall file the final plat or short plat with the recording division of the Clark County auditor's office. The plat or short plat will be considered complete when a copy of the recorded documents are returned to the City of Camas Community Development Department.

HF. Permits for one sales office and/or one model home per plat or phase may be issued after the final plat is recorded, and prior to final acceptance, after review and approval by the city consistent with CMC 18.07.040 Table 2. Building permits for any other residential or commercial buildings will not be issued until after final acceptance.

17.21.070 - Final acceptance.

B. The city shall accept all improvements within all land divisions, and applicable site plan developments, provided:

4. Upon approval of the engineering department that the improvements are complete, a warranty bond equal to ~~twenty five~~eighteen percent (18%) of the cost of the improvement for a period not to exceed two years shall be submitted to the city to warranty all improvements in accordance with CMC Section 17.21.050(B)(2). The public works director or city engineer may grant an exception to this bonding requirement for certain outstanding items; and

Chapter 17.23 - EXCEPTIONS, PENALTIES, SEVERABILITY, LIABILITY

17.23.010 - Exceptions.

A. Exception Criteria.

1. Land Division. Except as provided in subsection (A)(2) or (A)(3) of this section, exceptions from the requirements of this title may be granted when undue hardship may be created as a result of strict compliance with the provisions of this title. Any authorization for exception may prescribe conditions deemed necessary or desirable for the public interest. An exception shall not be granted unless:
 - a. There are special physical circumstances or conditions affecting the property, such that the strict application of the provisions of this code would deprive the applicant of the reasonable use or development of ~~his~~the applicant's land;

New Sections to Camas Municipal Code

17.01.050 A5f

f. The width and location of existing trails both public and private.

17.01.050 A6

6. A certificate with the seal of and signature of the surveyor responsible for the survey and preliminary plat in accordance with RCW 58.09.080.

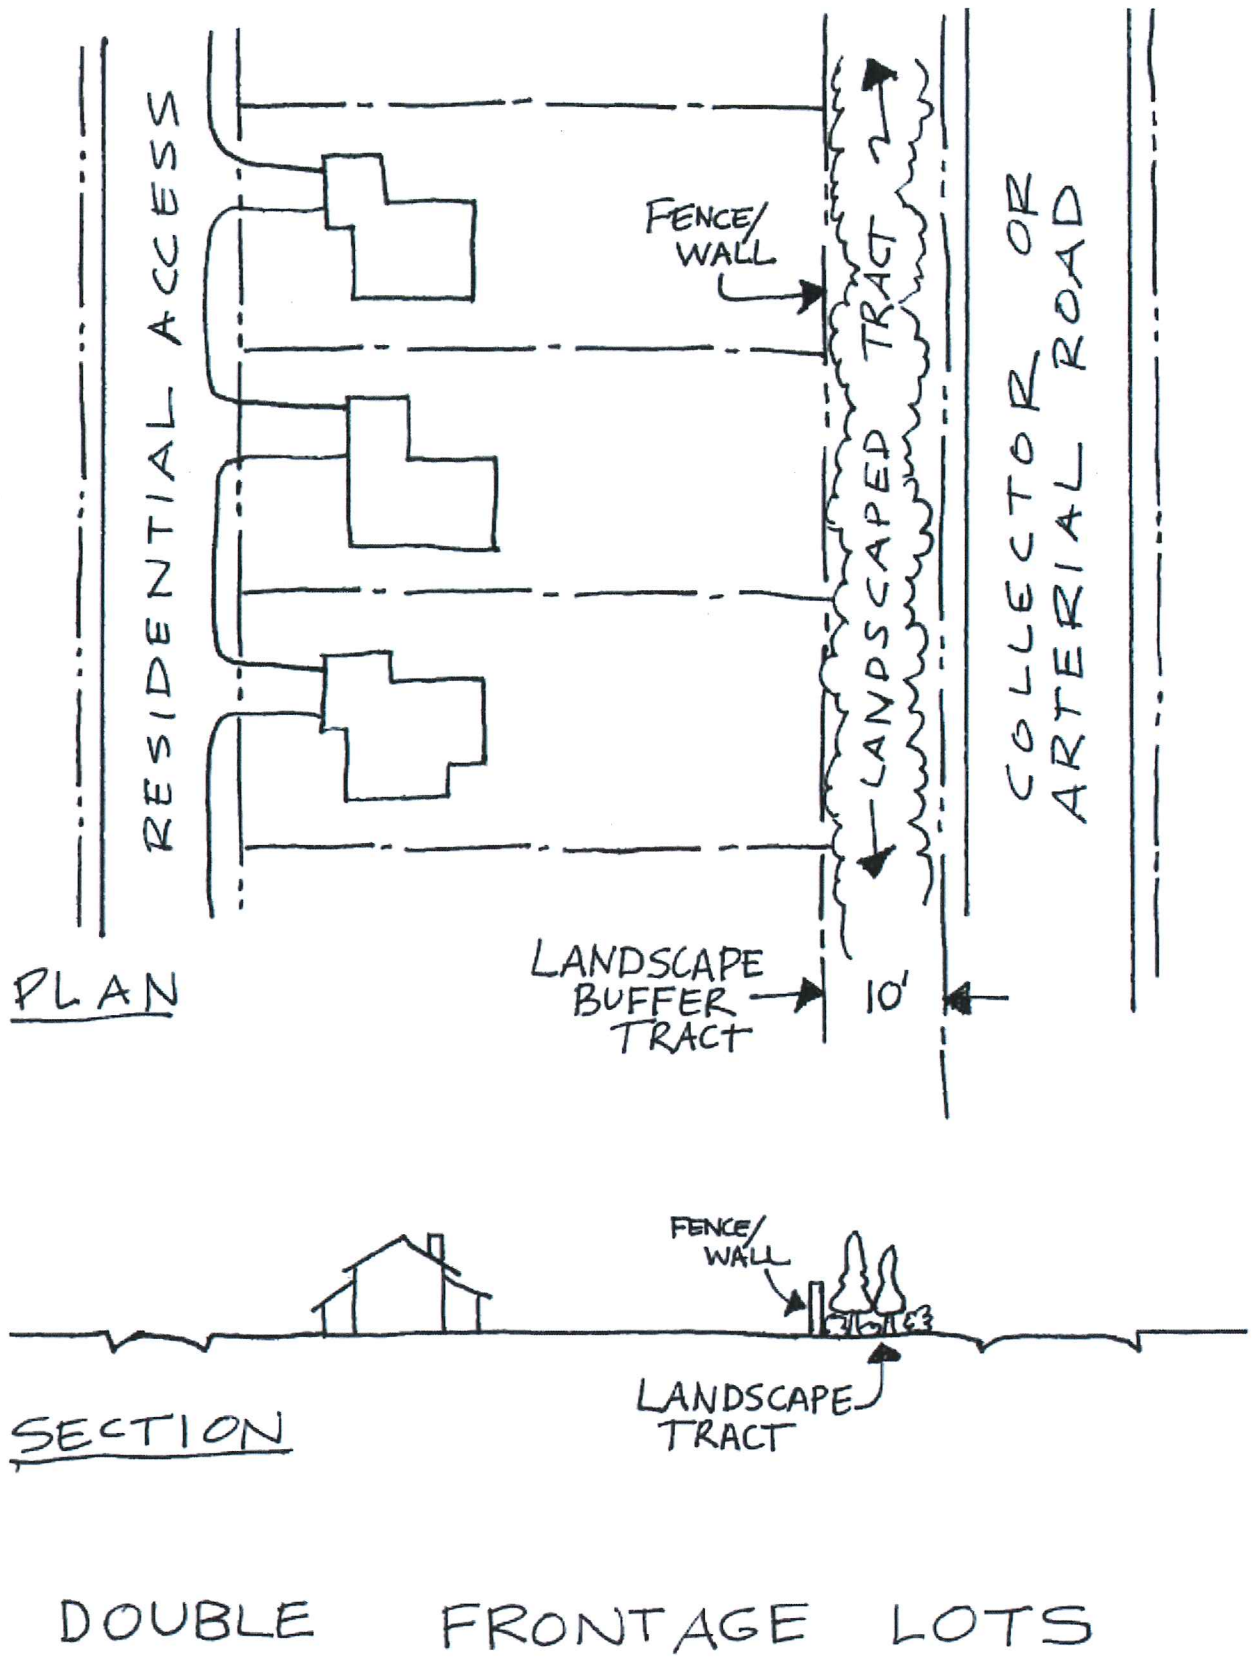


Figure 17.19-1 Double Frontage Lots