


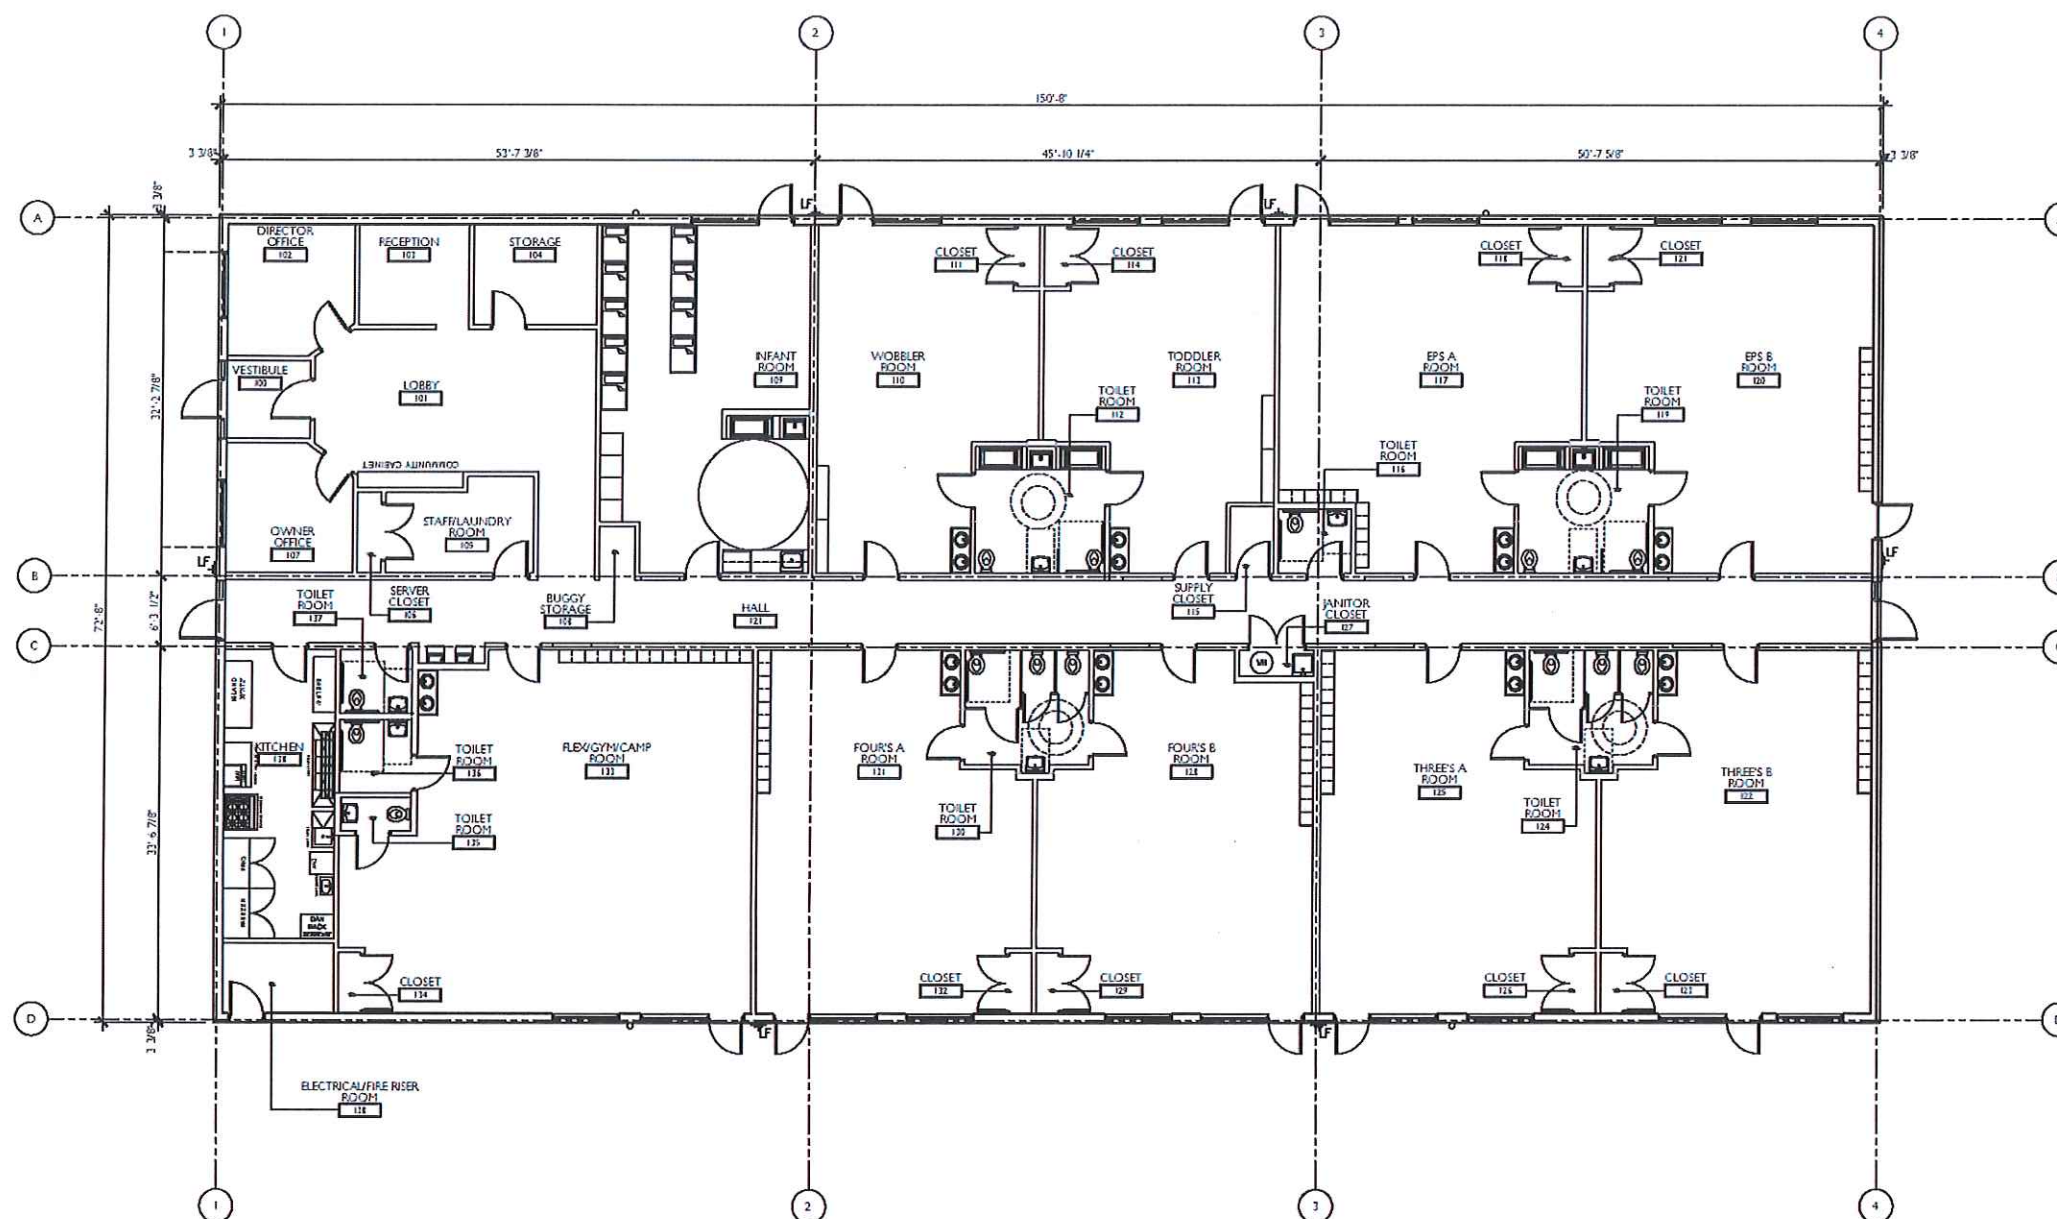

NORTH
 **1 FLOOR PLAN**
A1.1 1/8" = 1'-0"

FLOOR PLAN GENERAL NOTES

APPLICABLE CODES: ALL WORK SHALL BE IN CONFORMANCE WITH ALL FEDERAL, STATE, AND LOCAL CODES, SPECIFICATIONS AND STANDARDS SHALL MEAN, AND ARE INTENDED TO BE, THE LATEST EDITION, AMENDMENT OR REVISION OF SUCH REFERENCE STANDARD IN EFFECT AS OF THE DATE OF THE CONTRACT DOCUMENTS.

CONTRACTOR SHALL COORDINATE ANY NECESSARY TESTING AND INSPECTIONS.

ALL HARDWARE SHALL COMPLY WITH REQUIREMENTS OF THE ADA.

FIRE EXTINGUISHERS SHALL BE LOCATED AS REQUIRED BY SECTION 906, IFC. COORDINATE FINAL LOCATION WITH FIRE MARSHAL.

GLASS USED IN DOORS OR GLAZING LOCATED WITHIN A 24" ARC OF THE NEAREST VERTICAL EDGE OF A DOOR OR IN AREAS SUBJECT TO HUMAN IMPACT OR OTHER HAZARDOUS

LOCATIONS SHALL BE TEMPERED OR OF AN APPROVED SAFETY GLAZING MATERIAL PER SECTION 2406, IBC.

-DIMENSIONS ARE TO CENTER OF WALL AT NEW WALLS AND
FACE OF WALL AT EXISTING WALLS UNLESS NOTED OTHERWISE