



CROWN PARK SIDEWALK
EXISTING CONDITIONS
SCALE: 1" = 40'

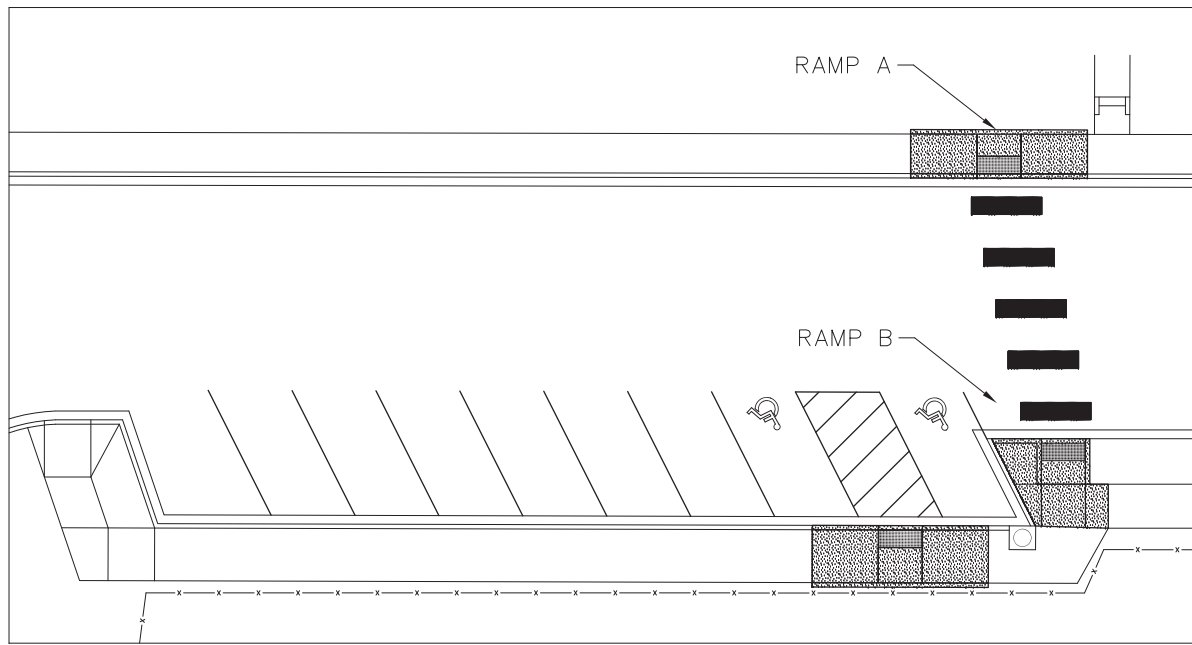

MARKING PLAN
SCALE: 1" = 10'

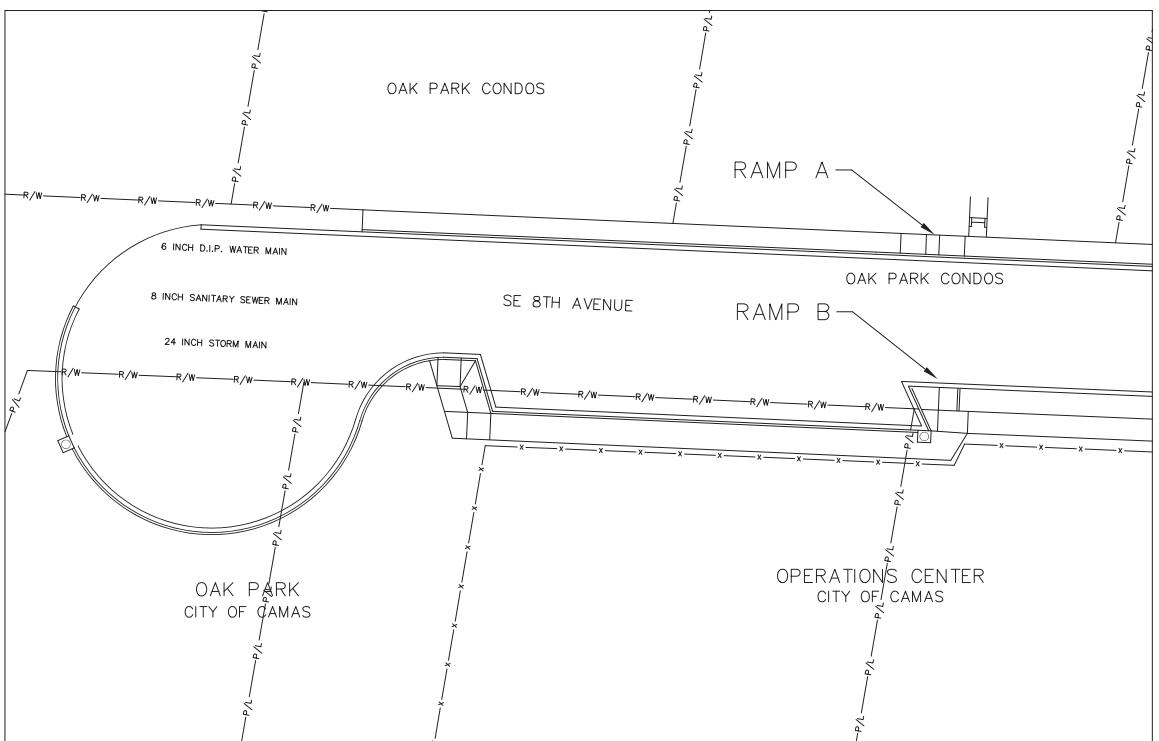

OAK PARK ADA RAMP
EXISTING CONDITIONS
SCALE: 1" = 20'

CALL
2 BUSINESS DAYS
BEFORE YOU DIG
1-800-424-5555
"it's the law"



DATE:	12/20/14
DESIGN DATE:	AS SHOWN
AS-BUILT DATE:	N/A
SCALES:	N/A
HORIZONTAL:	SCD
VERTICAL:	JH
CONTACTS:	SCD
DESIGNED BY:	JH
APPROVED BY:	SCD
PROJ. ENGR.:	SCD



COMMUNITY DEVELOPMENT
ENGINEERING DEPARTMENT
2015 ADA RAMP & SIDEWALK
IMPROVEMENTS
PLAN OVERVIEW

CAMAS PROJECT NUMBER
S-598

STATUS	PAGE
<input type="checkbox"/> DRAFT	1 OF 1
<input checked="" type="checkbox"/> CONSTRUCTION	
<input type="checkbox"/> AS-BUILT	

CAMAS DRAWING NUMBER

CAMAS CATALOG NUMBER