


# NUGA SEWER CONCEPTUAL PLAN

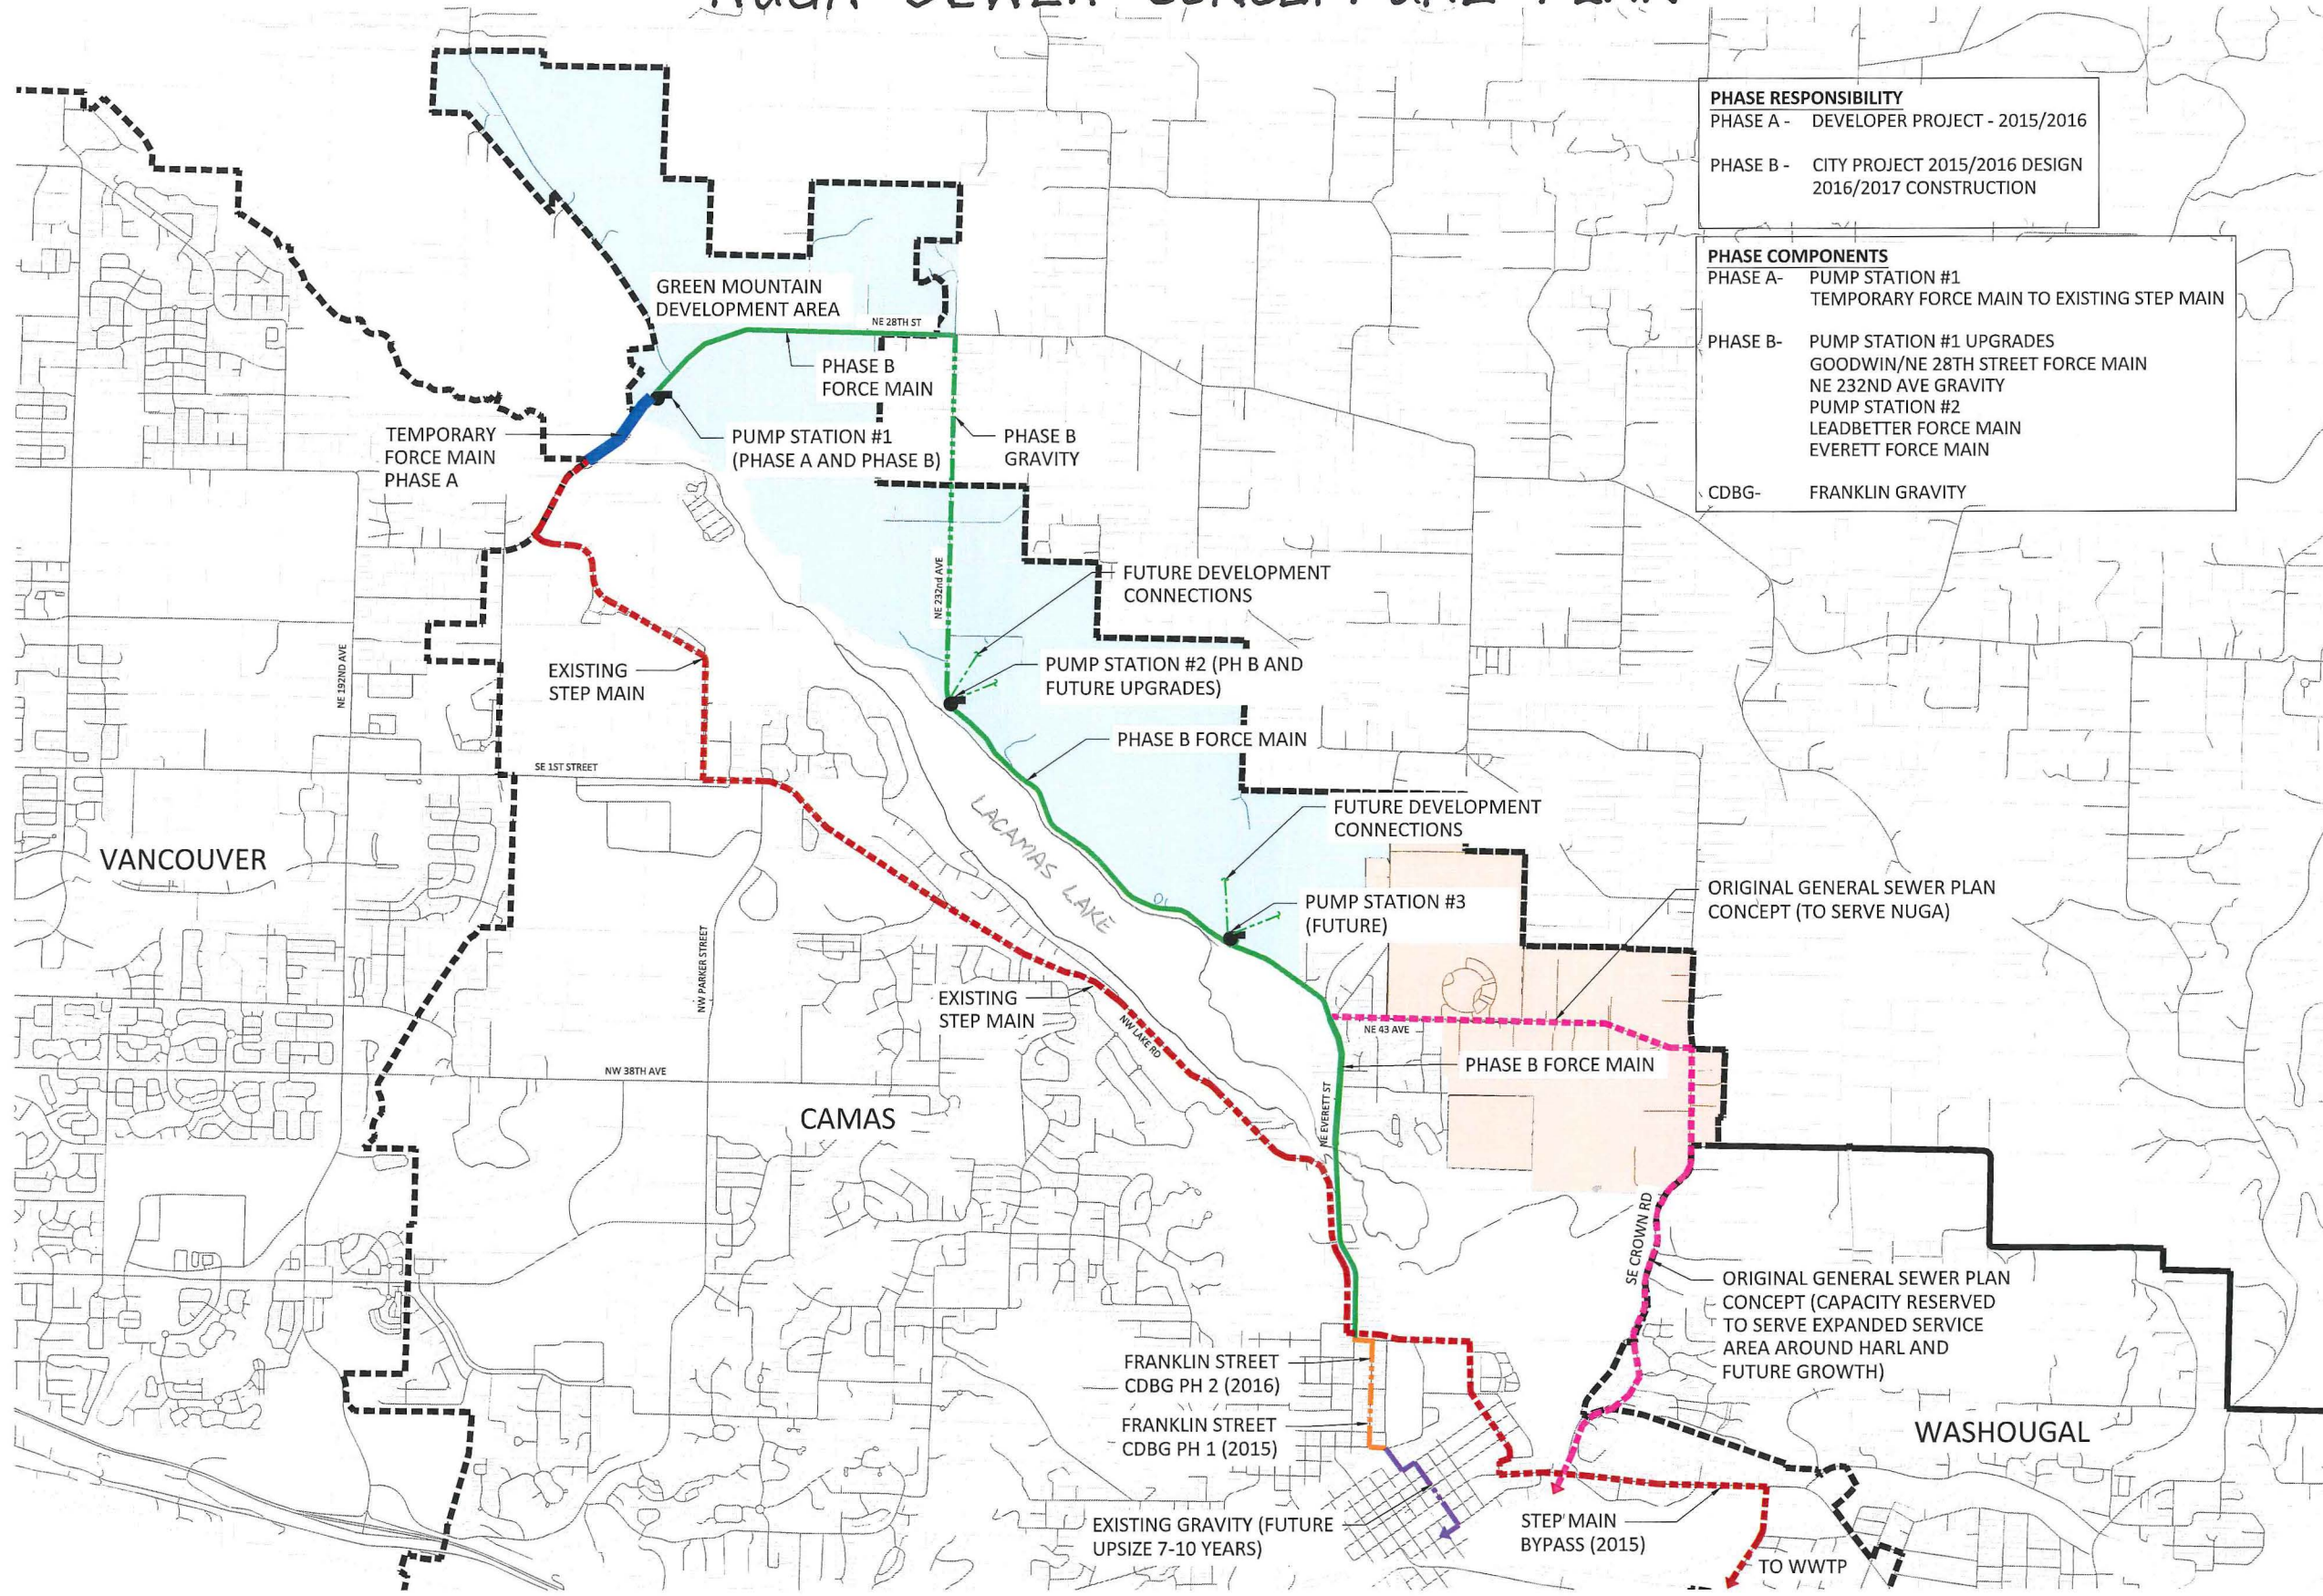


**PHASE RESPONSIBILITY**  
 PHASE A - DEVELOPER PROJECT - 2015/2016  
 PHASE B - CITY PROJECT 2015/2016 DESIGN  
 2016/2017 CONSTRUCTION

**PHASE COMPONENTS**  
 PHASE A- PUMP STATION #1  
 TEMPORARY FORCE MAIN TO EXISTING STEP MAIN  
 PHASE B- PUMP STATION #1 UPGRADES  
 GOODWIN/NE 28TH STREET FORCE MAIN  
 NE 232ND AVE GRAVITY  
 PUMP STATION #2  
 LEADBETTER FORCE MAIN  
 EVERETT FORCE MAIN  
 CDBG- FRANKLIN GRAVITY

## LEGEND

- URBAN GROWTH BOUNDARY
- ⊕ PUMP STATION
- BASIN I-IV
- BASIN V-VI
- PHASE A IMPROVEMENTS
- PHASE B IMPROVEMENTS
- CDBG IMPROVEMENTS
- FUTURE IMPROVEMENTS
- EXISTING STEP MAIN
- ORIGINAL CONCEPT

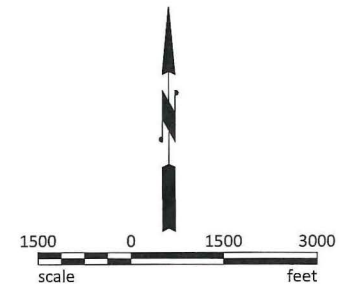

## DRAFT NUGA

Camas, WA | Sewer Plan | May 5, 2015

