



CROWN PARK SIDEWALK
EXISTING CONDITIONS
SCALE: 1" = 40'

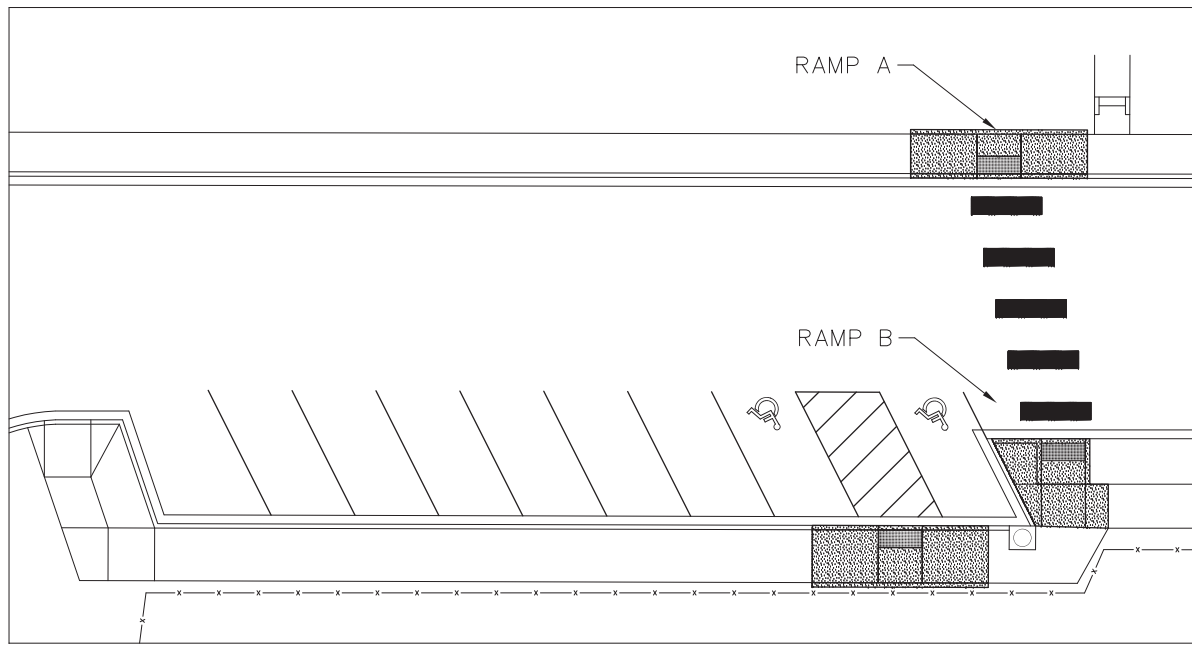

MARKING PLAN
SCALE: 1" = 10'

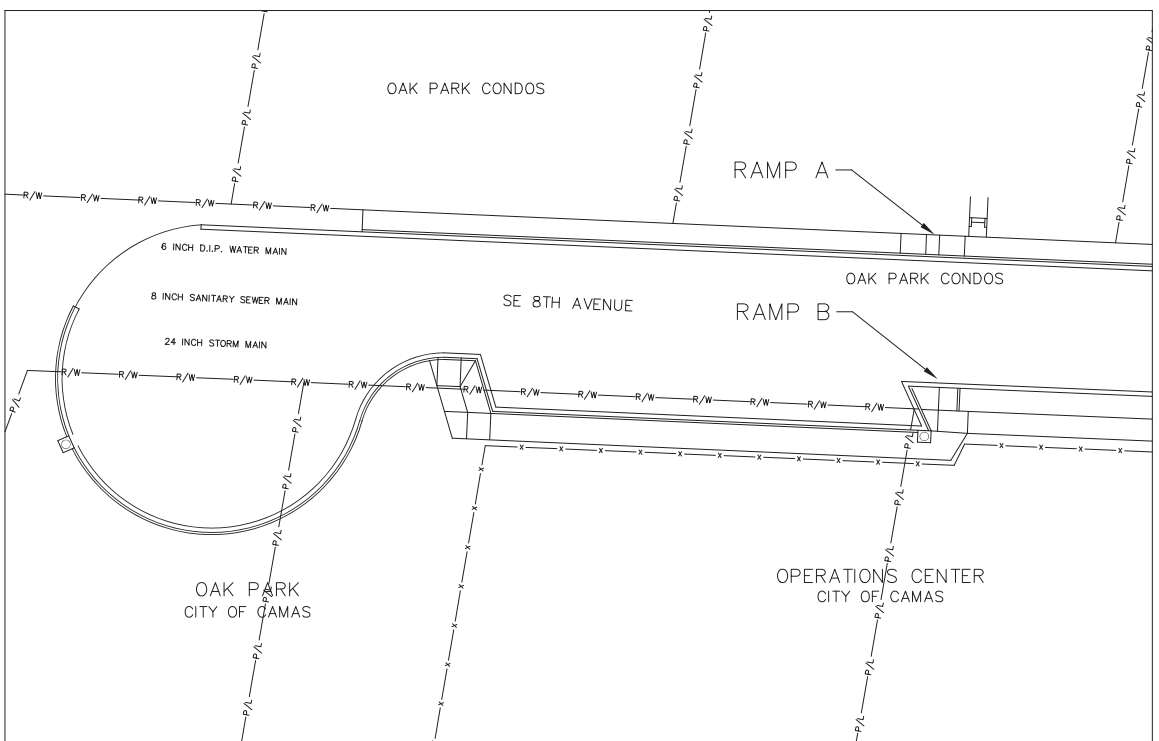

OAK PARK ADA RAMP
EXISTING CONDITIONS
SCALE: 1" = 20'

CALL
2 BUSINESS DAYS
BEFORE YOU DIG
1-800-424-5555
"it's the law"



CLARK COUNTY UTILITIES COORDINATING COUNCIL

DATES	DESIGN DATE: 12/20/14
AS-BUILT DATE:	SCALES
HORIZONTAL:	AS SHOWN
VERTICAL:	N/A
CONTACTS	DESIGNED BY: SCD
APPROVED BY:	JH
PROJ. ENGR.:	SCD



616 NE 4TH AVENUE
CAMAS, WA 98607
PH: (360) 834-3451

COMMUNITY DEVELOPMENT
ENGINEERING DEPARTMENT

2015 ADA RAMP & SIDEWALK
IMPROVEMENTS
PLAN OVERVIEW

CAMAS PROJECT NUMBER S-598	
STATUS ☐ DRAFT ☒ CONSTRUCTION ☐ AS-BUILT	PAGE 1 OF 1
CAMAS DRAWING NUMBER	
CAMAS CATALOG NUMBER	