



EXHIBIT H

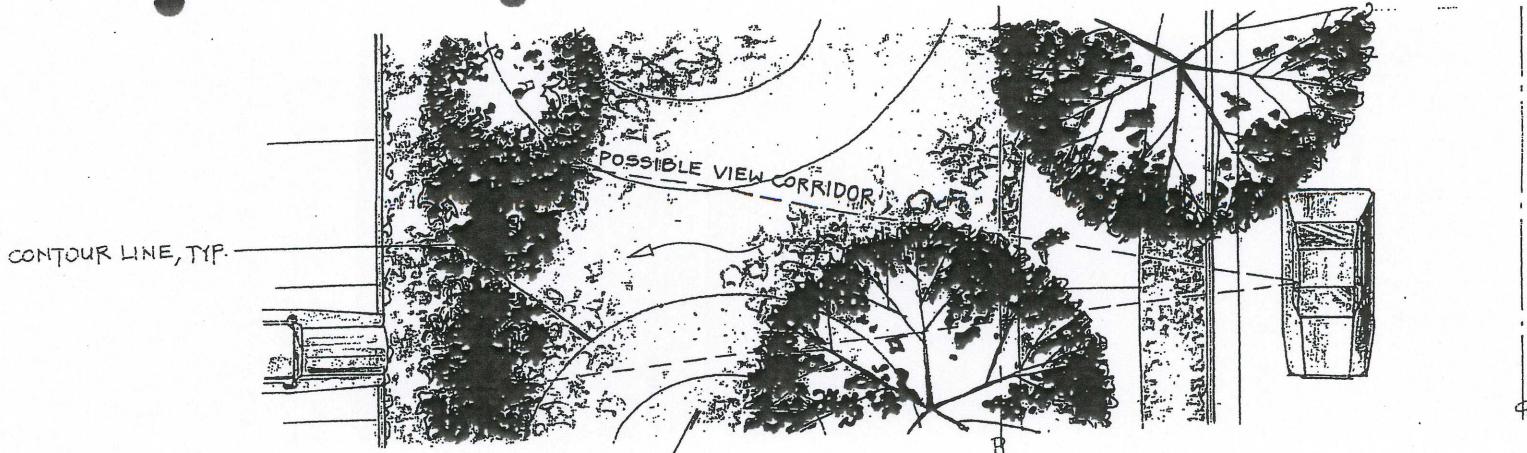

BERM HEIGHT VARIES TO 4'

COLUMNAR EVERGREEN, DECIDUOUS TREE

3'-4' TALL SCREEN SHRUBS / HEDGE

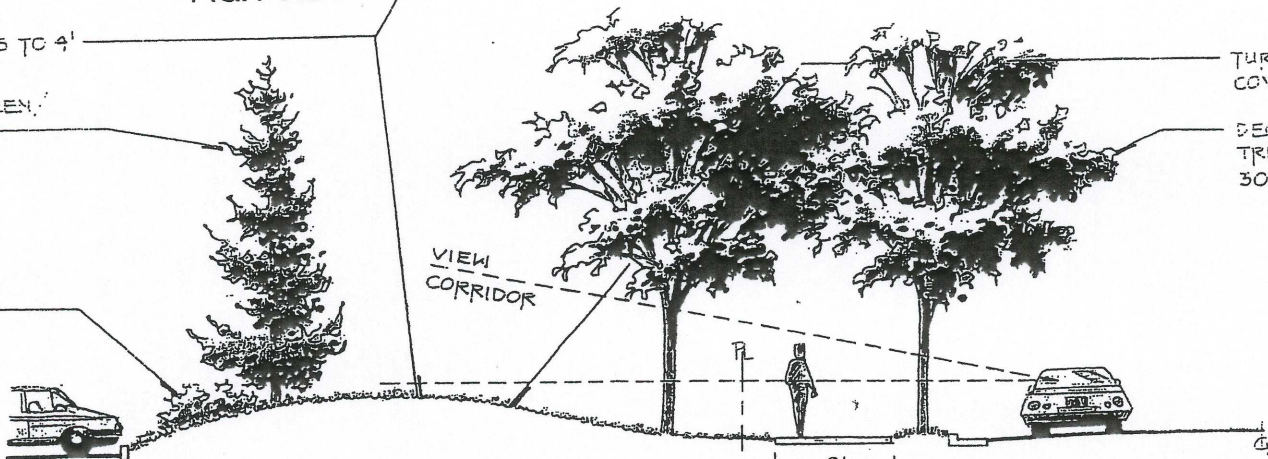

BERMING IS INTENDED TO BLEND WITH NATURAL GRADE

6' MEANDERING SIDEWALK / BIKE PATH

40' FRONT YARD SETBACK PARKING TYPE A.I LANDSCAPE BUFFER TIER I LOTS (LESS THAN 5 ACRES)

14' 20' UTILITY / SIDEWALK / BIKE PATH CORRIDOR 1/2 PAVED WIDTH

34' 1/2 RIGHT-OF-WAY

Type A I Landscape Buffer

Section

NW Camas Meadows Dr. Primary Industrial Road

Scale: 1/8"=1'-0"



Planning Solutions, Inc.

1508 BROADWAY VANCOUVER, WA 98663

PHONE: 360-750-1000 FAX: 360-750-9201 E-mail: ps@planningolutionsinc.com

Exhibit 3

December 14, 1998