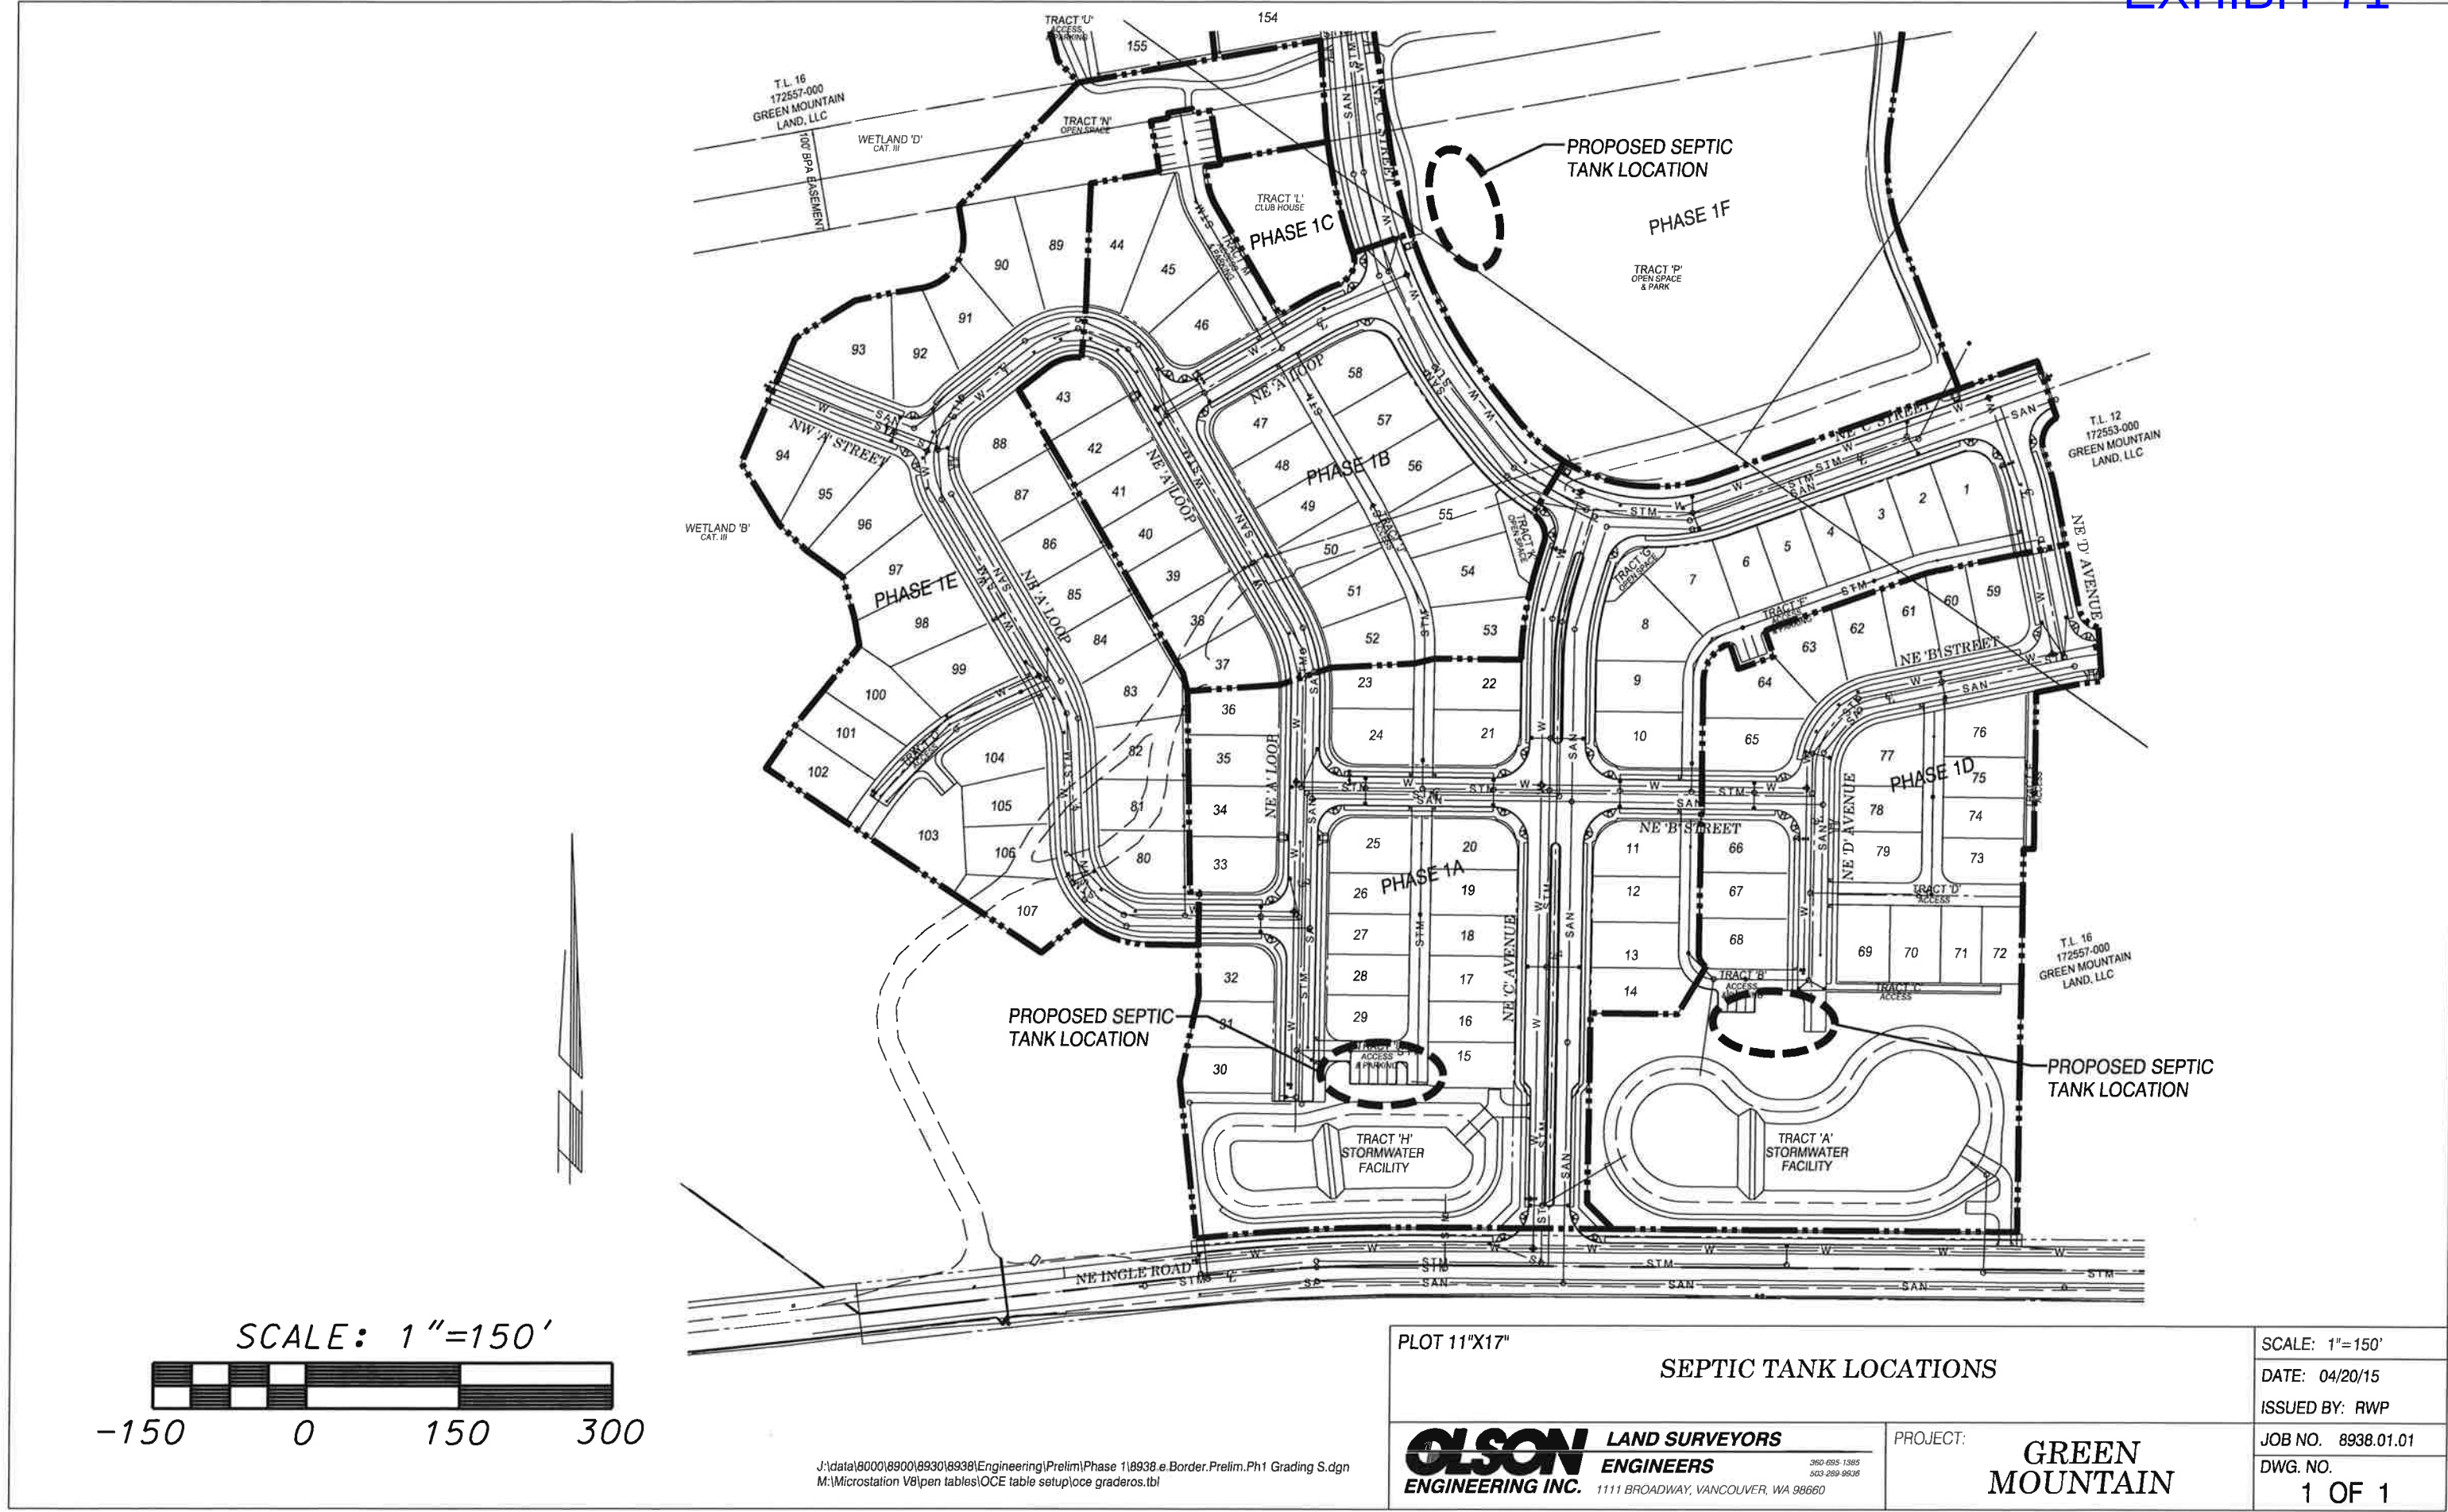


J:\data\8000\8900\8930\8938\Engineering\Prelim\Phase 1\8938.e.Border.Prelim.Ph1 Grading S.dgn
M:\Microstation V8\pen tables\OCE table setup\oce graderos.tbl

PLOT 11"x17"

SEPTIC TANK LOCATIONS

OLSON LAND SURVEYORS
ENGINEERS INC. 1111 BROADWAY, VANCOUVER, WA 98660
360-695-1385
503-289-9836

PROJECT: **GREEN MOUNTAIN**

SCALE: 1"=150'

DATE: 04/20/15

ISSUED BY: RWP

JOB NO. 8938.01.01

DWG. NO. 1 OF 1