


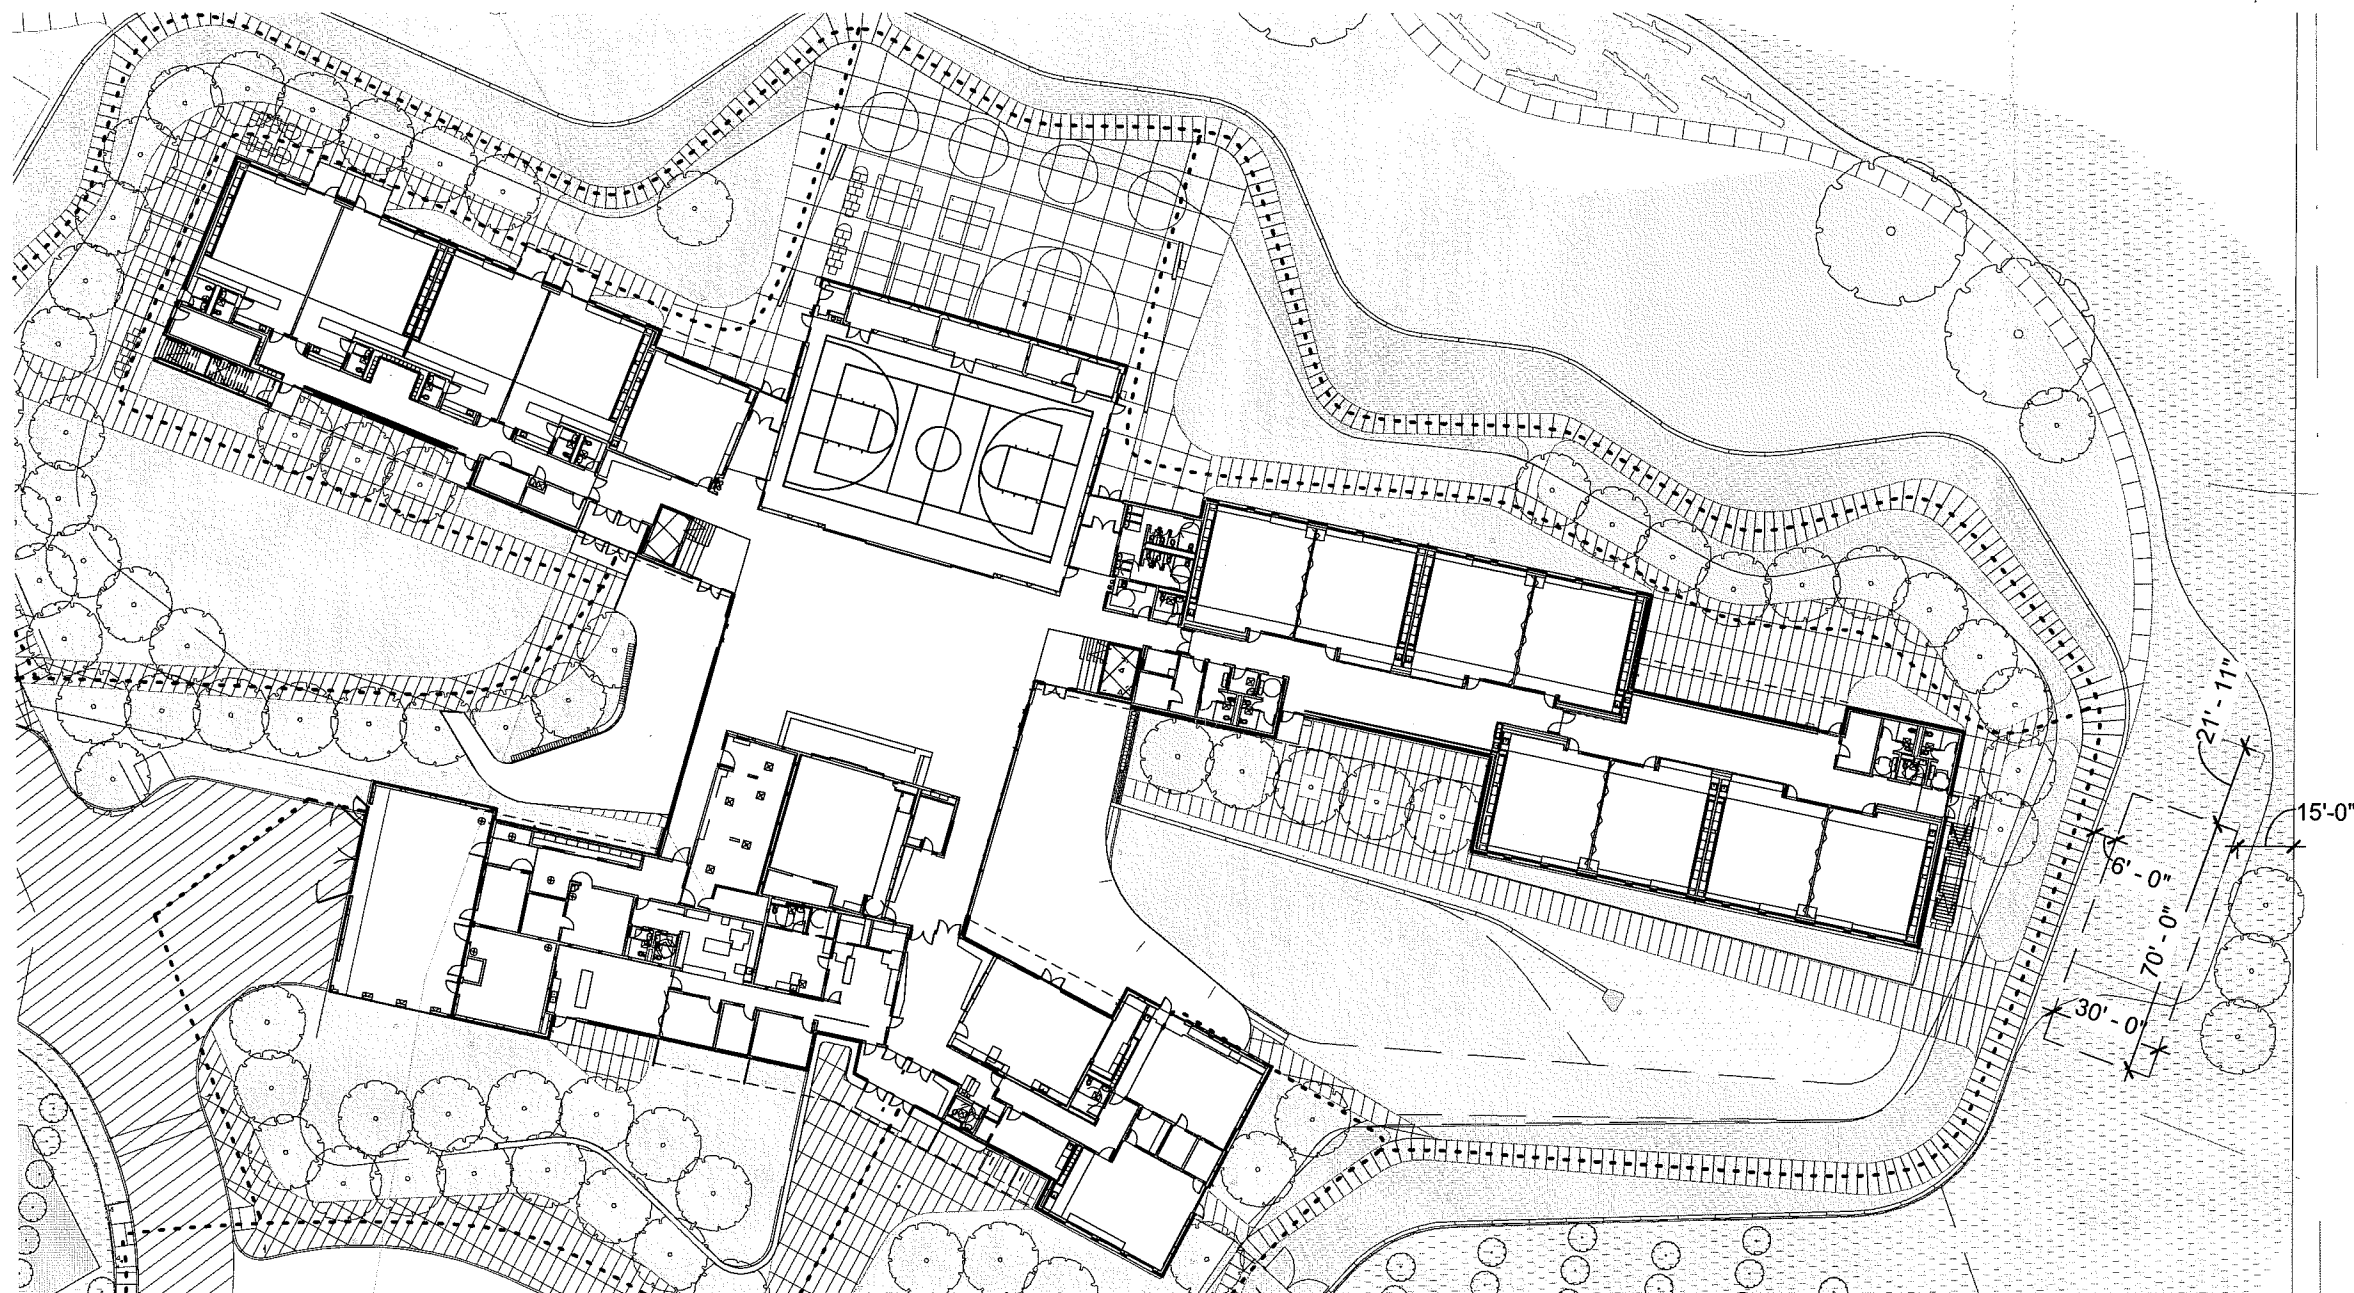

A1 SITE PLAN - PORTABLE ALT LOCATION
1" = 50'-0"

mahlum

NEW LACAMAS HEIGHTS ELEMENTARY SCHOOL
1111 NE 232ND AVENUE
CAMAS, WA 98607
CAMAS SCHOOL DISTRICT

DETL/SHT: CUP
REF:

PROJECT NO: 2016903
DATE: 04/06/17
ASK-CUP-