

# Union Self-Storage Facility CUP17-03


Public Hearing December 13, 2017

Lauren Hollenbeck, Senior Planner


# Vicinity Map



# Zoning


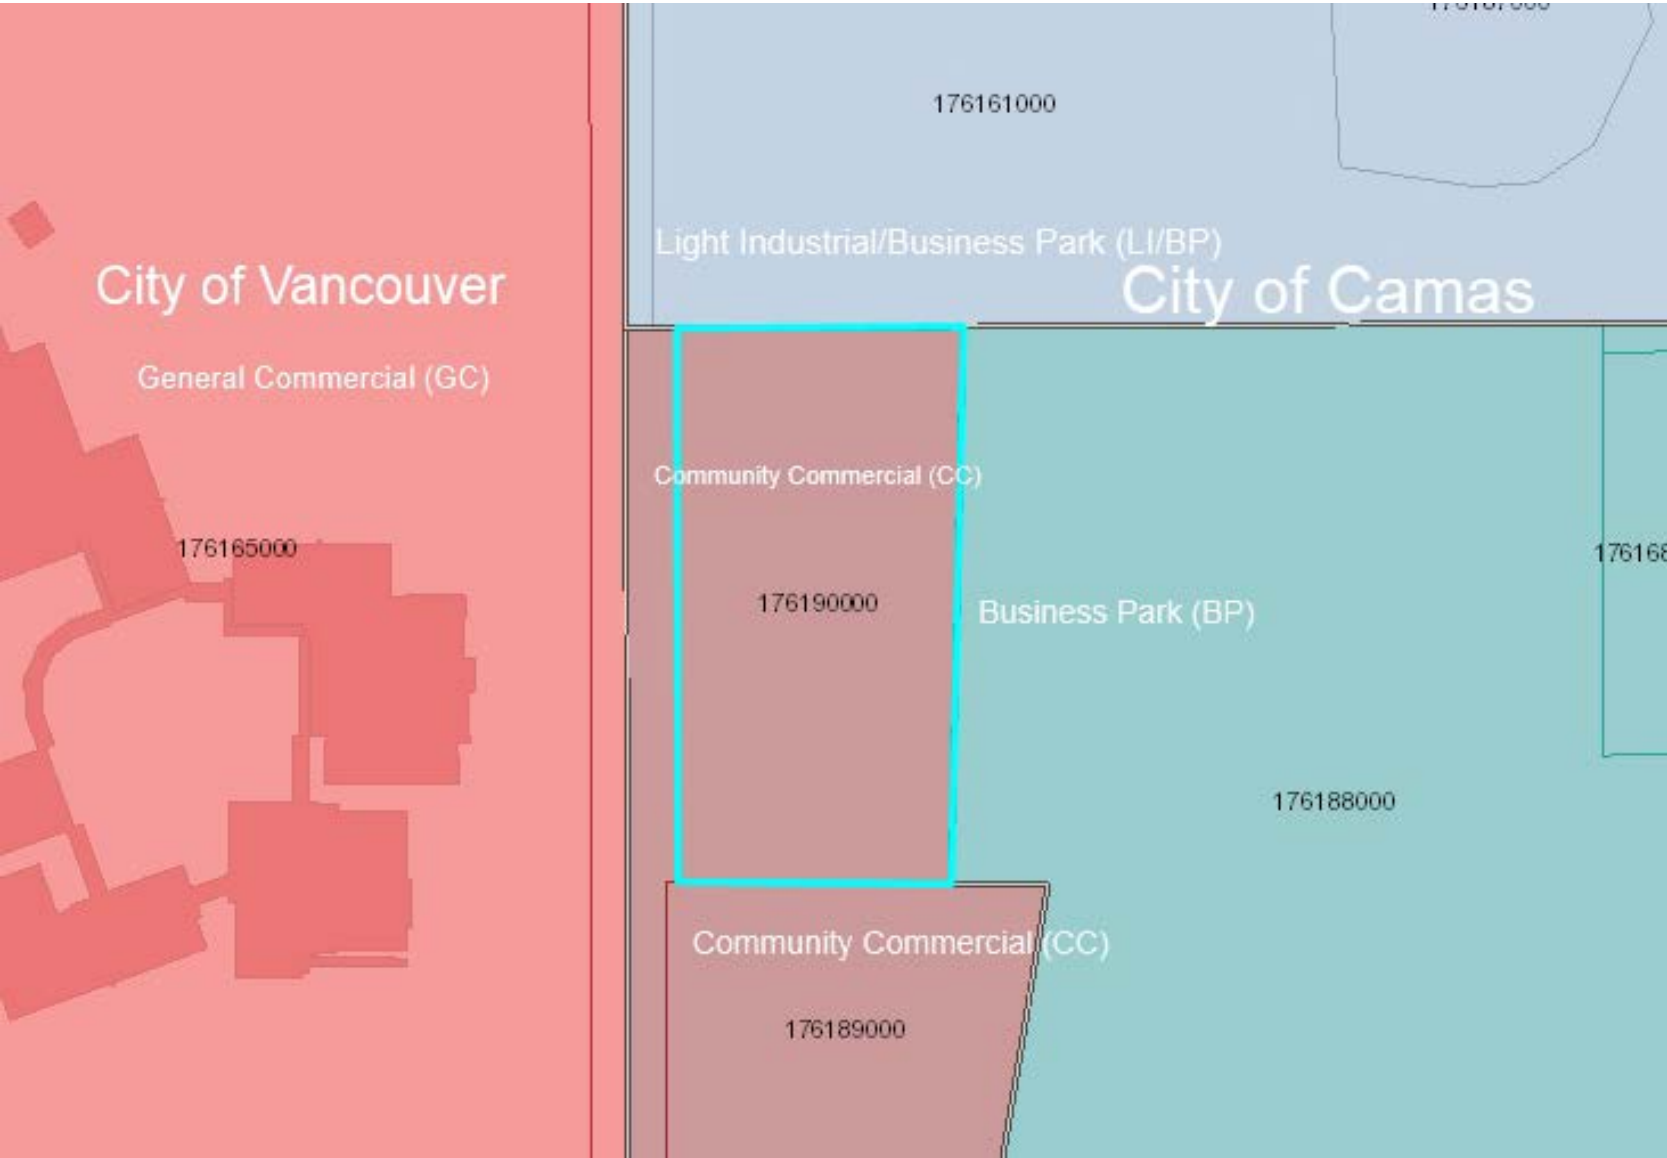


# Site Plan

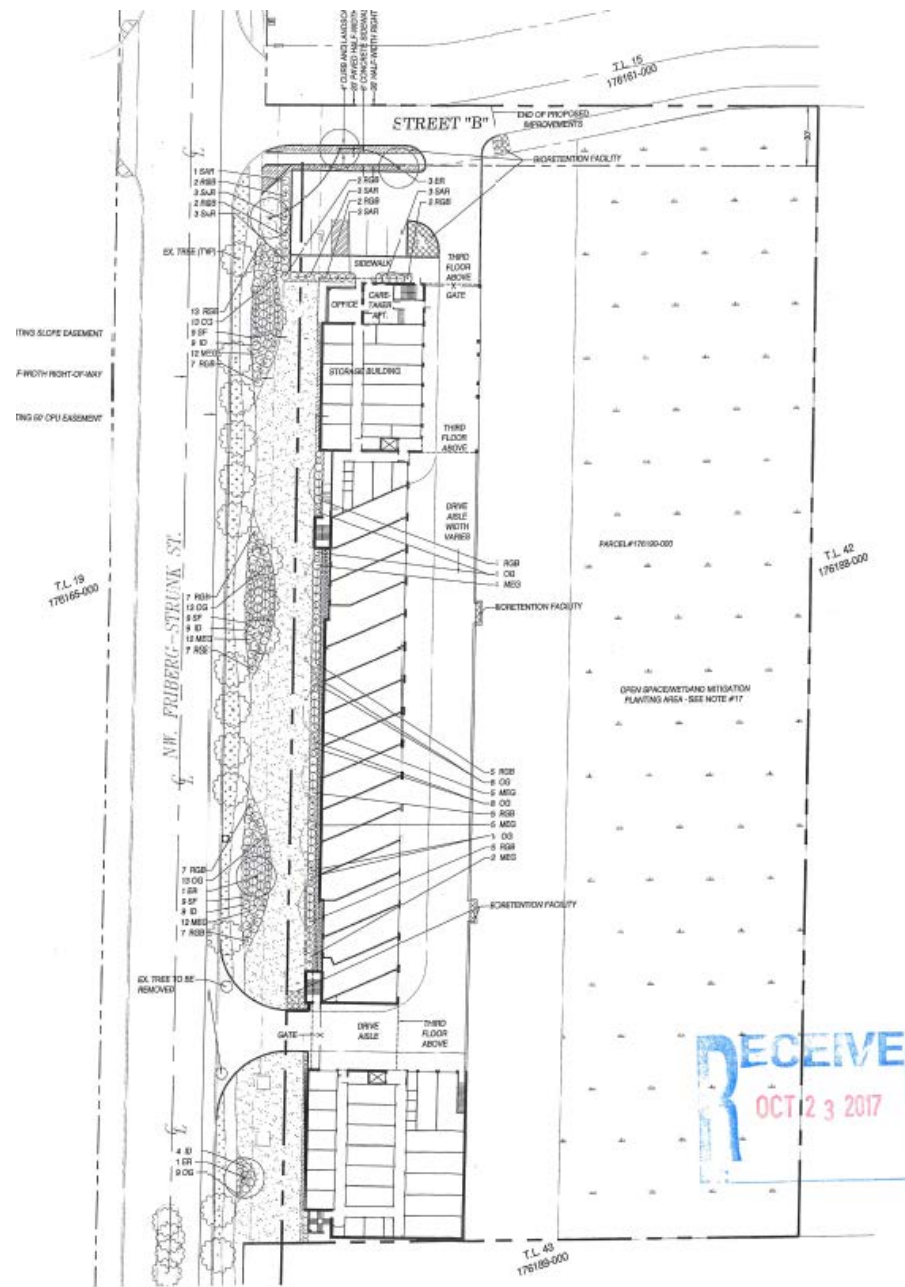


120-foot  
buffer

Category 3  
Wetland

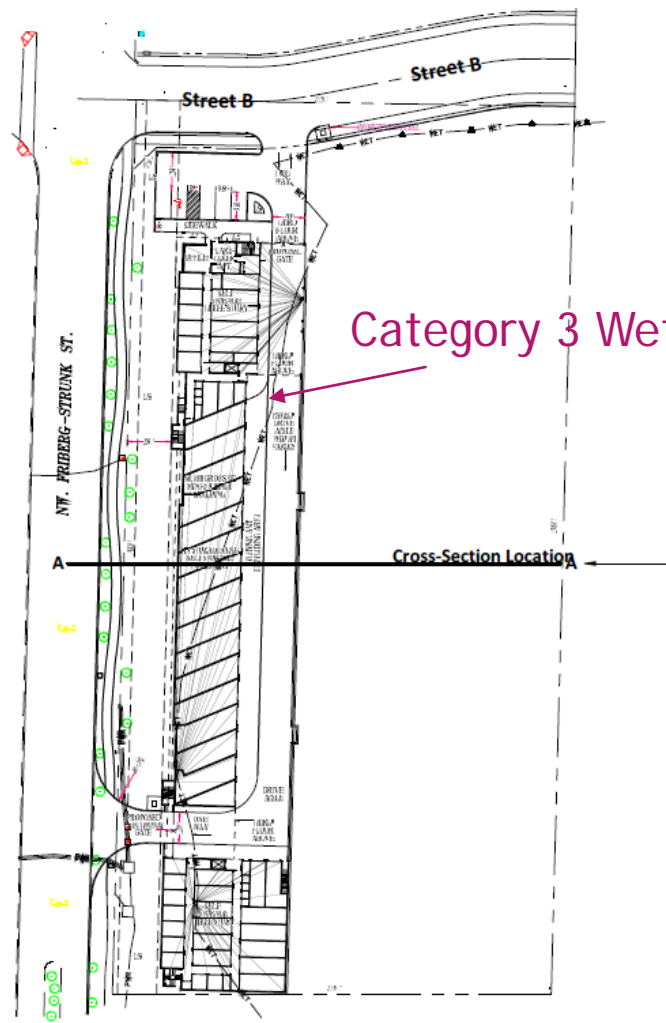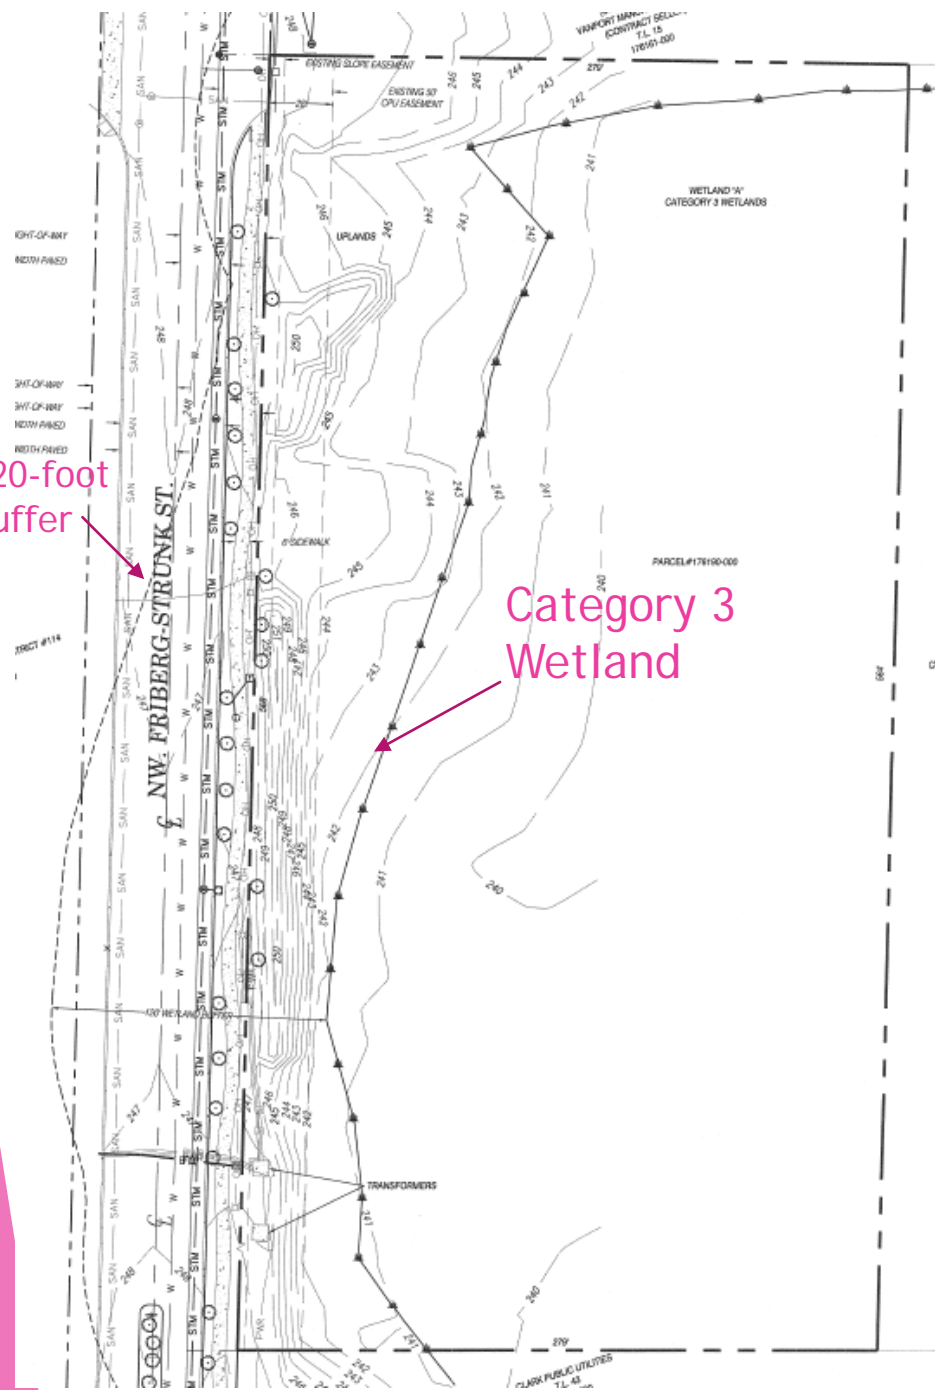


Cross-Sectional View from Friberg-Strunk Rd. to East Property Line  
(Provided by Olson Engineering)

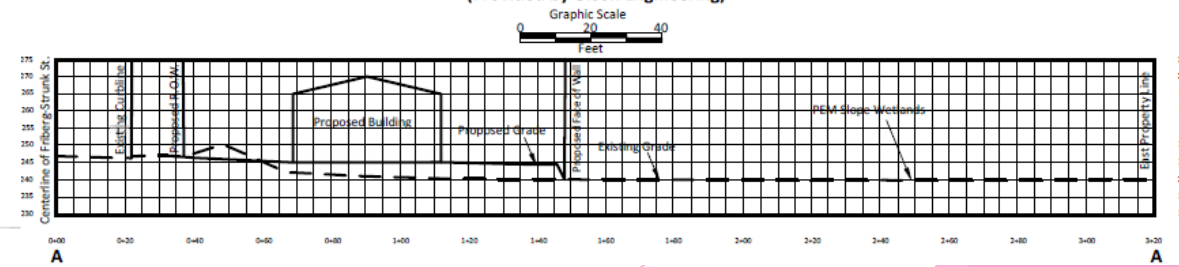




# Circulation

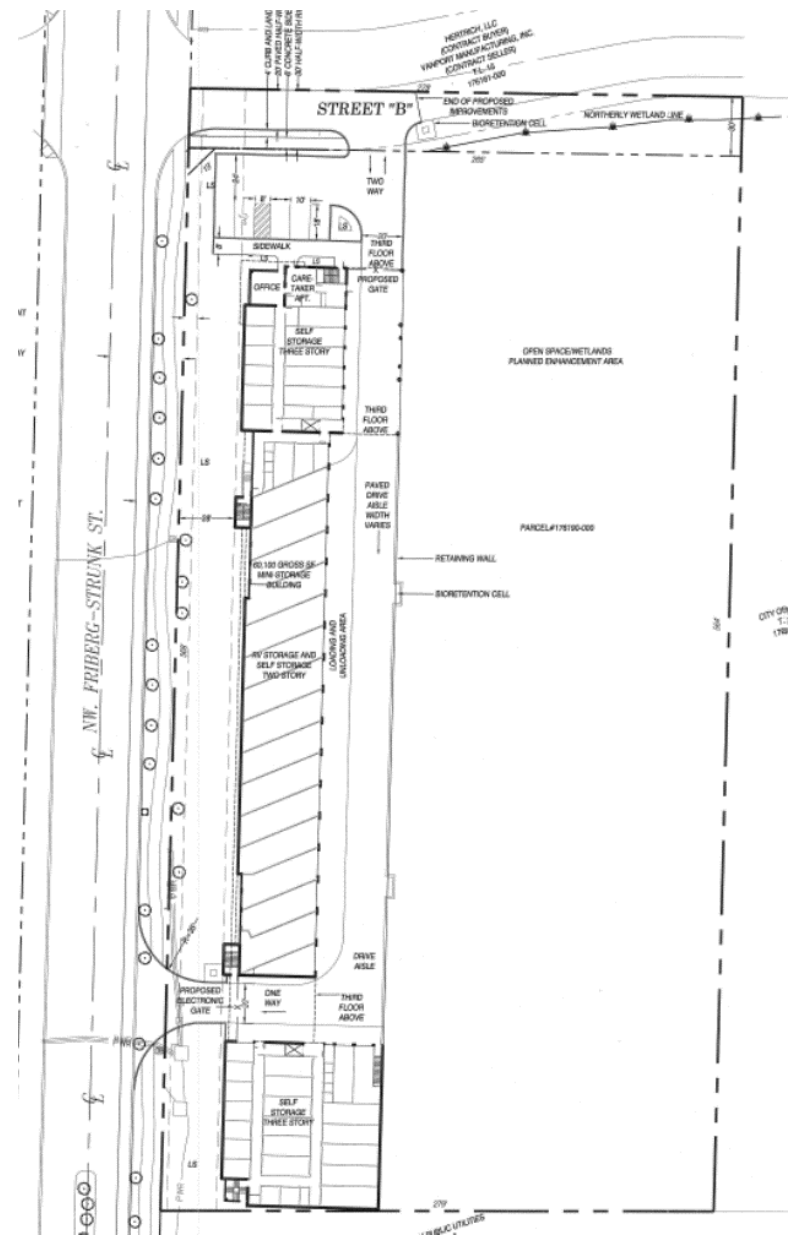

# Street B

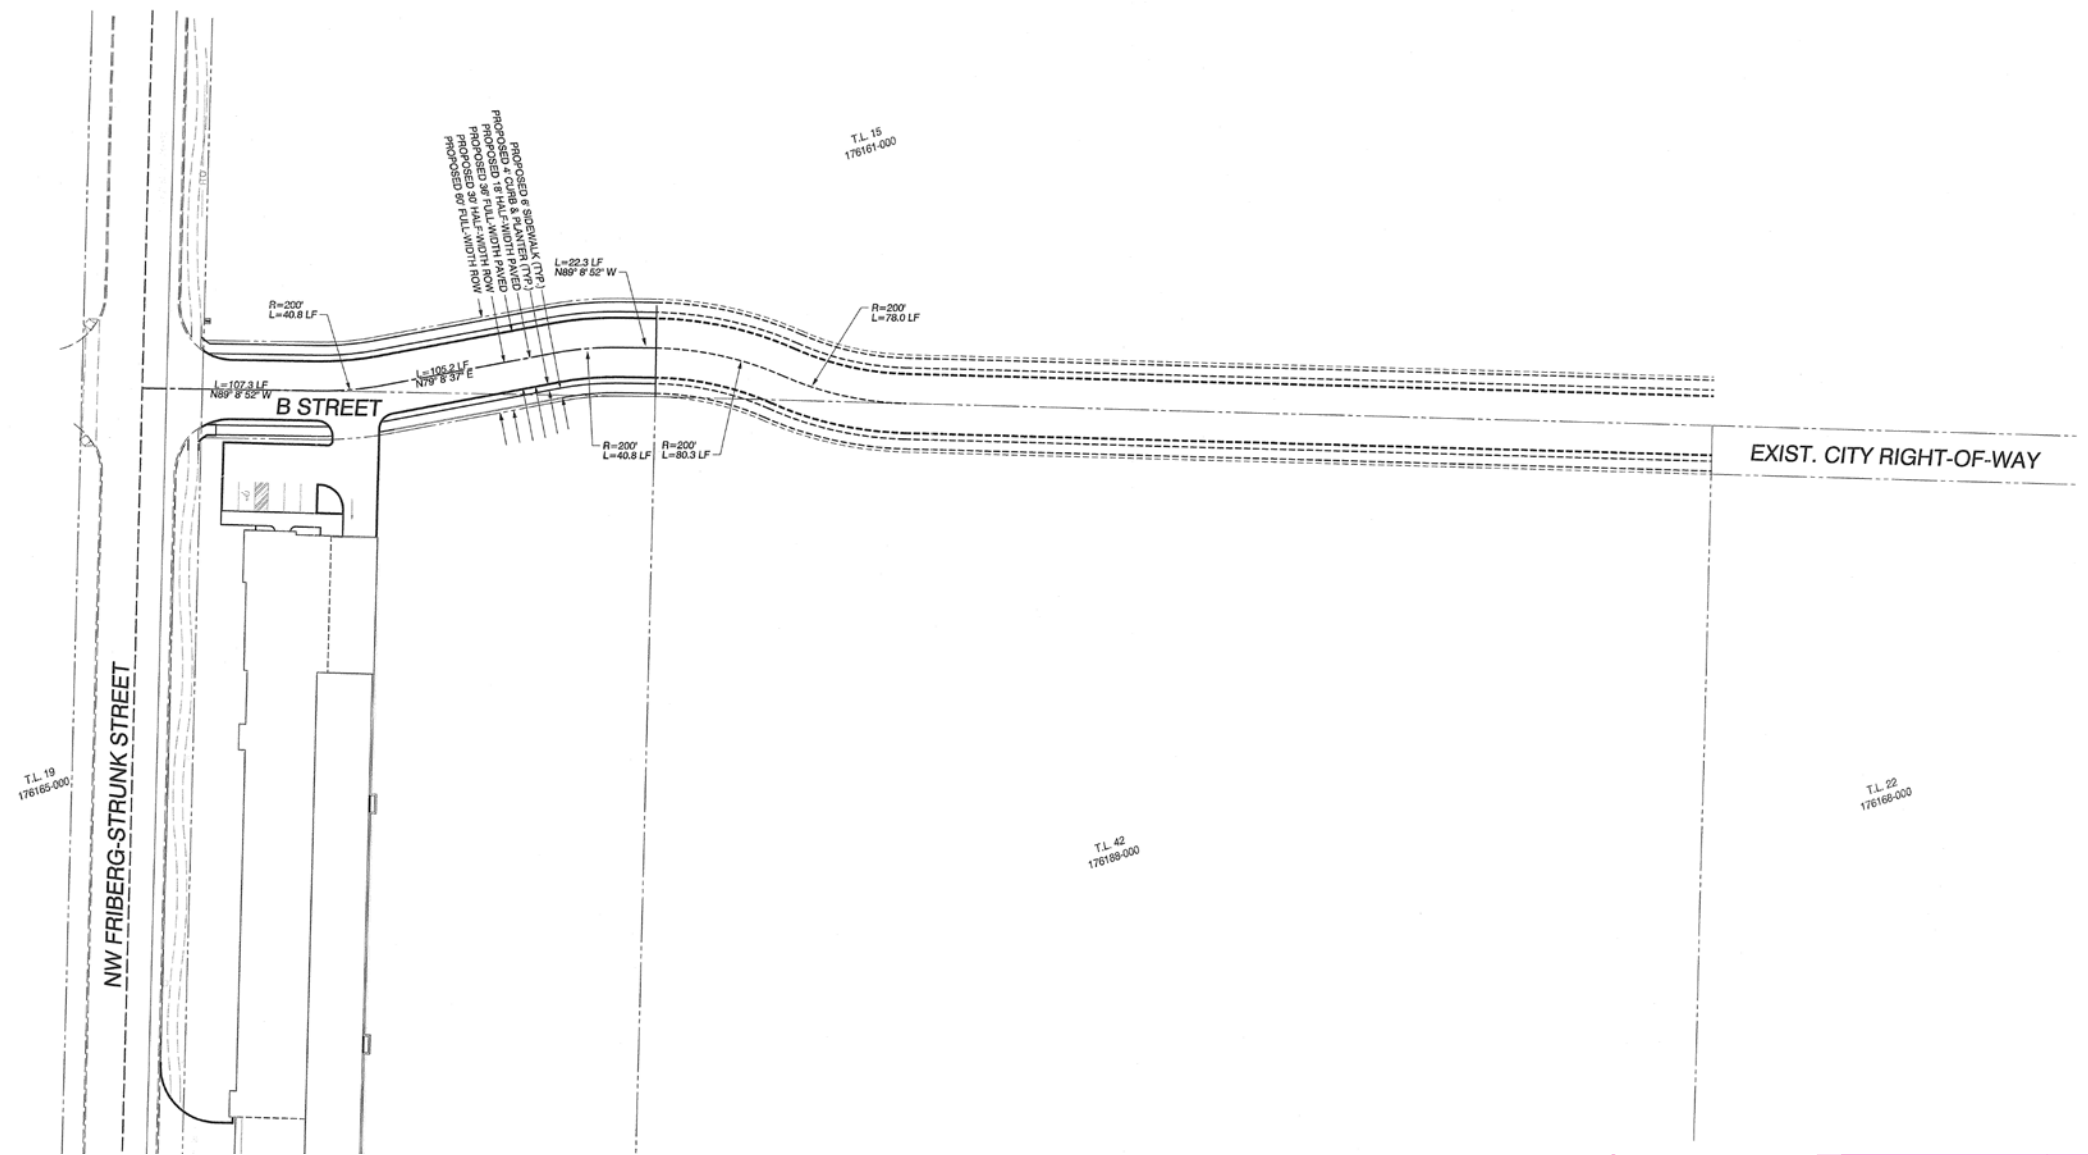


CUP17-03



1 CONCEPTUAL WEST ELEVATION  
SCALE: 1/8" = 1'-0"



2 CONCEPTUAL NORTH ELEVATION  
SCALE: 1/8" = 1'-0"

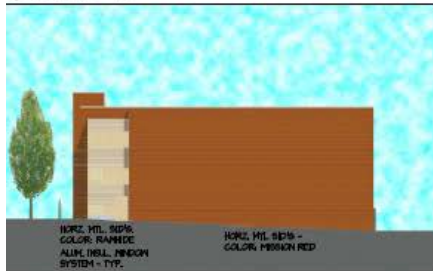

3 CONCEPTUAL SOUTH ELEVATION  
SCALE: 1/8" = 1'-0"



7 ARTIST'S PERSPECTIVE  
SCALE: 1/8" = 1'-0"

