




Catchment	Storm Facility	Description	Area (acres)
1P	Tract 'B'	SG4, Forest, Mod.	46.471


Table G1: Hydrologic parameters used in pre-developed catchment analysis

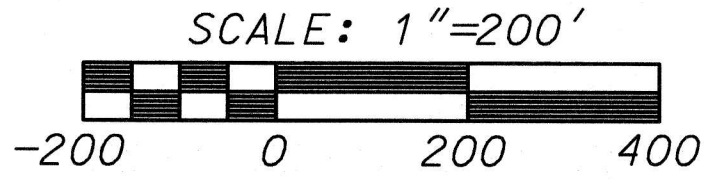

CLIENT:
GREEN MOUNTAIN LAND LLC,
17933 NW EVERGREEN PARKWAY
SUITE #300
BEAVERTON, OR 97006
ATTN: JOHN O'NEIL
PH: (503) 597-7100
EMAIL: johno@metlandgroup.com

PRE-DEVELOPED CATCHMENT PLAN FOR:
**GREEN MOUNTAIN MIXED USE PRD
PHASE 3**

OLSON LAND SURVEYORS
ENGINEERS
ENGINEERING INC. 222 E. EVERGREEN BLVD., VANCOUVER, WA 98660
360-696-1386
509-289-9086

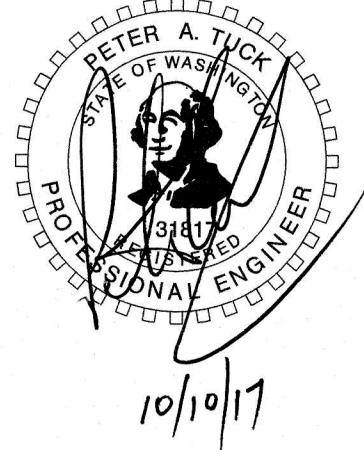

CHANGES / REVISIONS	
DESCRIPTION:	DATE:
DESIGNED: RWP	
DRAWN: RWP	
CHECKED: PAT	
DATE: OCTOBER 2017	
SCALE: H: 1"=200' V:	
COPYRIGHT 2017, OLSON ENGINEERING, INC.	
GREEN MOUNTAIN MIXED USE P.R.D. PHASE 3	
JOB NO.: 8938.01.02	
SHEET	
1 of 2	