


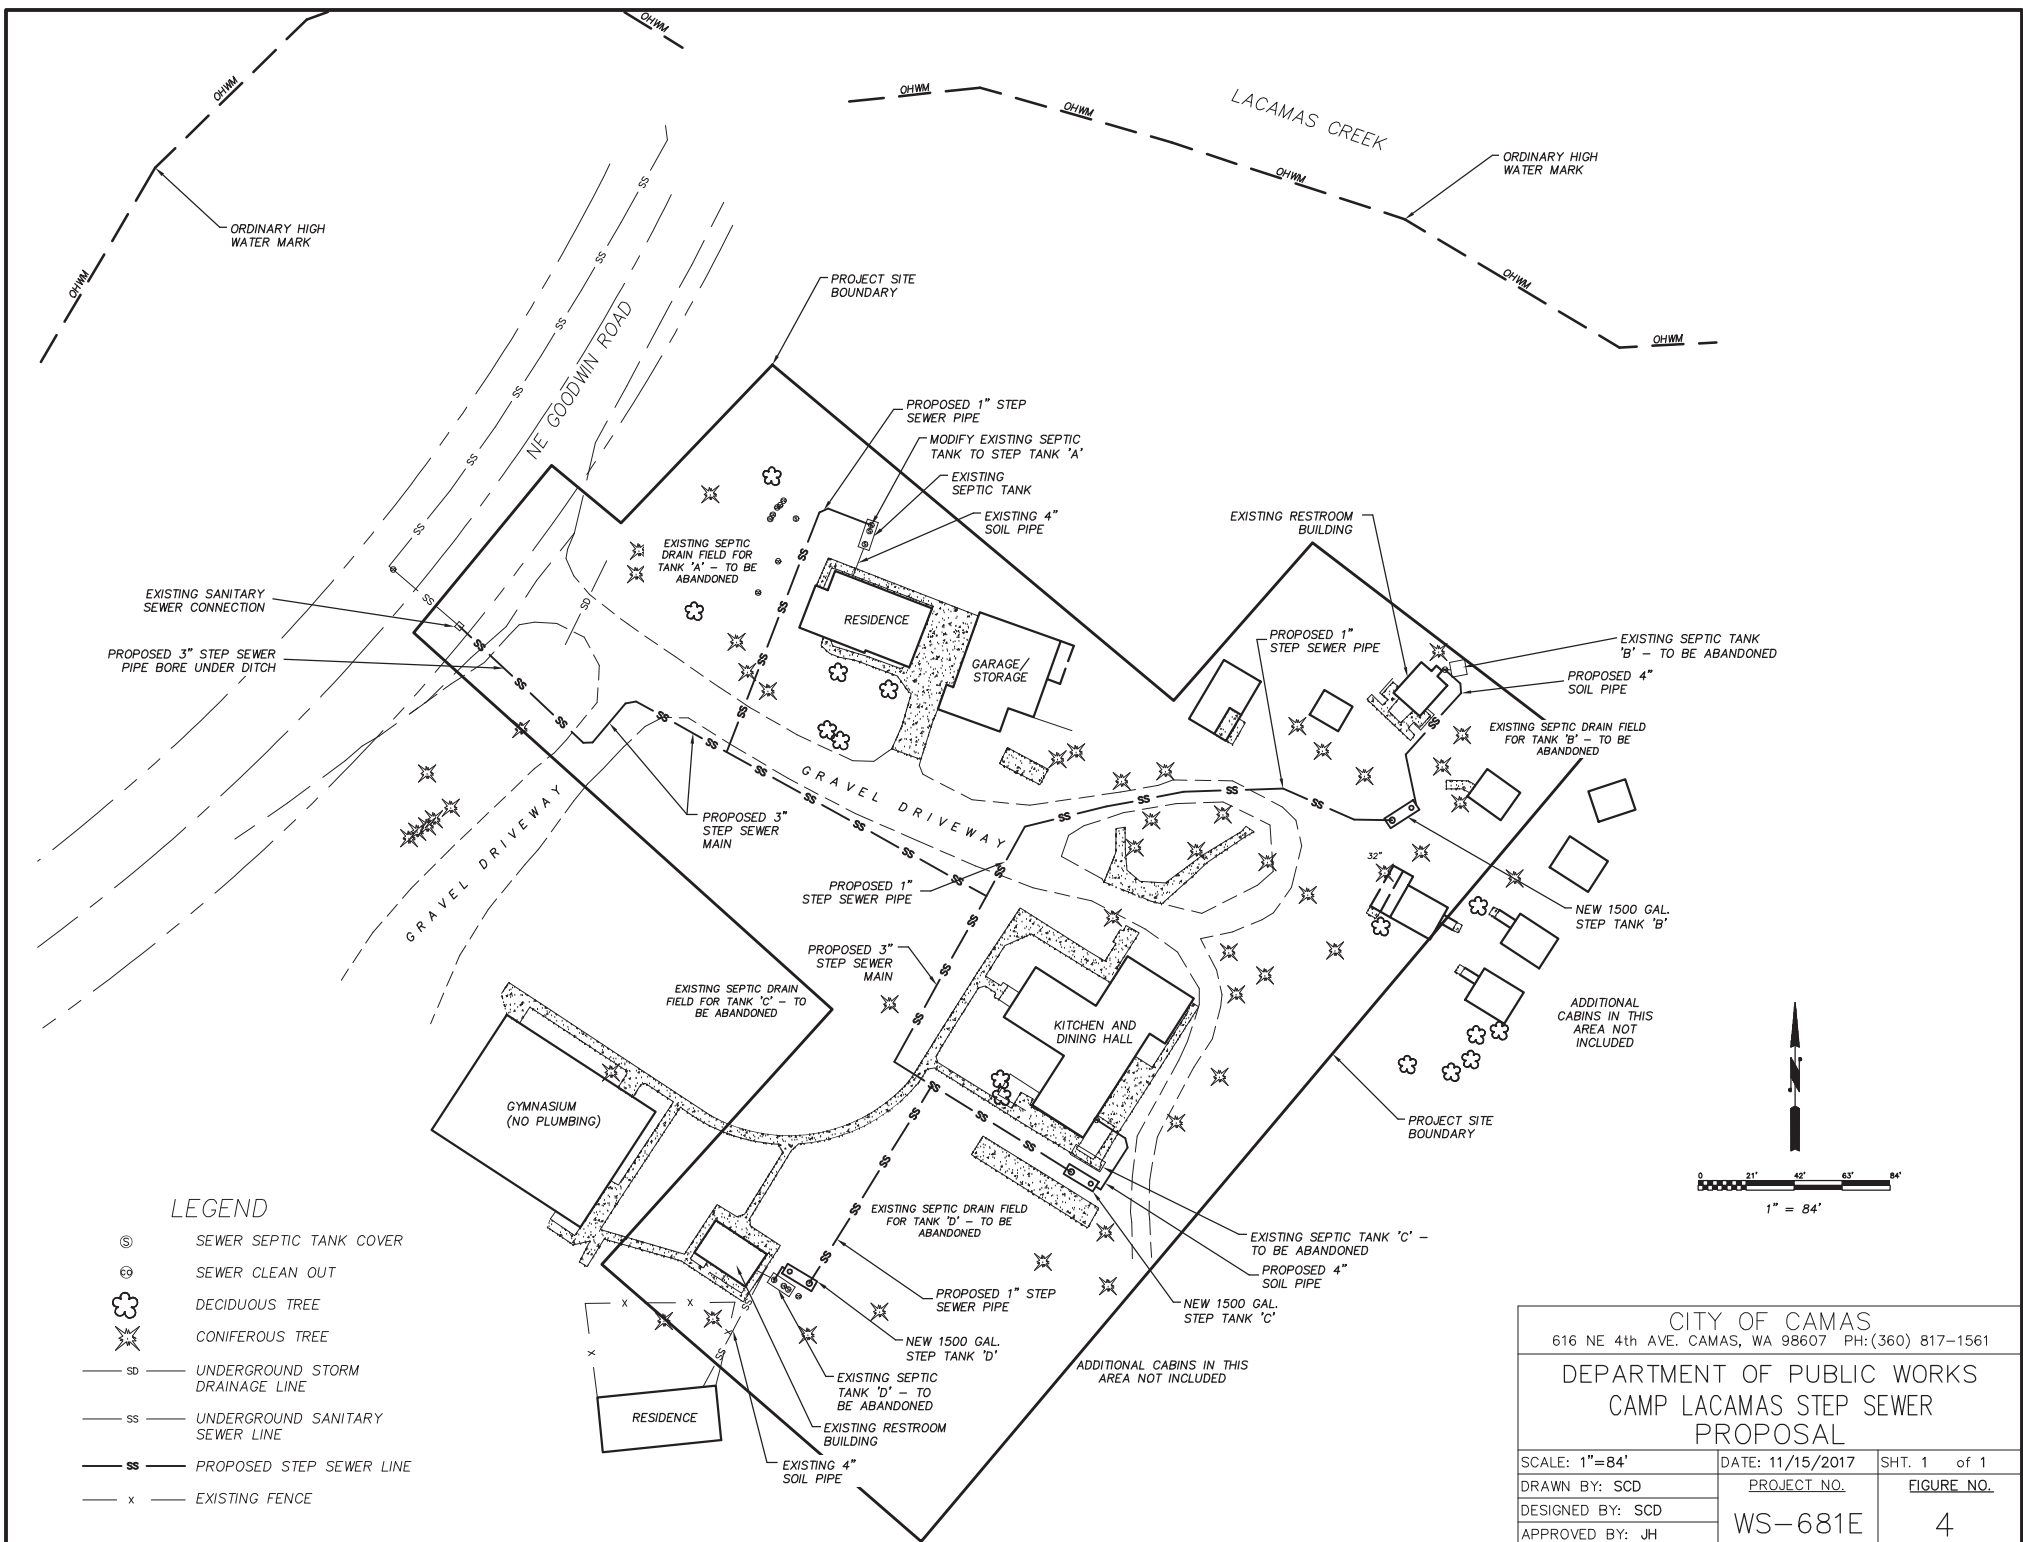

CITY OF CAMAS 616 NE 4th AVE. CAMAS, WA 98607 PH: (360) 817-1561		
DEPARTMENT OF PUBLIC WORKS CAMP LACAMAS STEP SEWER PROPOSAL		
SCALE: 1"=84'	DATE: 11/15/2017	SHT. 1 of 1
DRAWN BY: SCD	PROJECT NO.	FIGURE NO.
DESIGNED BY: SCD	WS-681E	4
APPROVED BY: JH		