

CAMAS SKATE PARK

PRE APPLICATION SUBMITAL

PROJECT SCOPE

NEW CONCRETE QUARTER PIPE AND MIDDLE OBSTACLE
TO BE BUILT IN EXISTING SKATE PARK


PROJECT TEAM

OWNER: CITY OF CAMAS
616 NE 4TH AVE
CAMAS, WA 98607
360.834.6864

ARCHITECT: MICHAEL LEWALLEN, AIA.
LEWALLEN ARCHITECTURE, LLC
319 NE CEDAR ST.
CAMAS, WA 98607
360.844.6002
michael@lewallenarchitecture.com

ORGANIZER: TIM LAIDLAW
tim_laid1@yahoo.com

EXISTING FEATURES
NEW QUARTER PIPE
NEW MIDDLE OBSTACLE

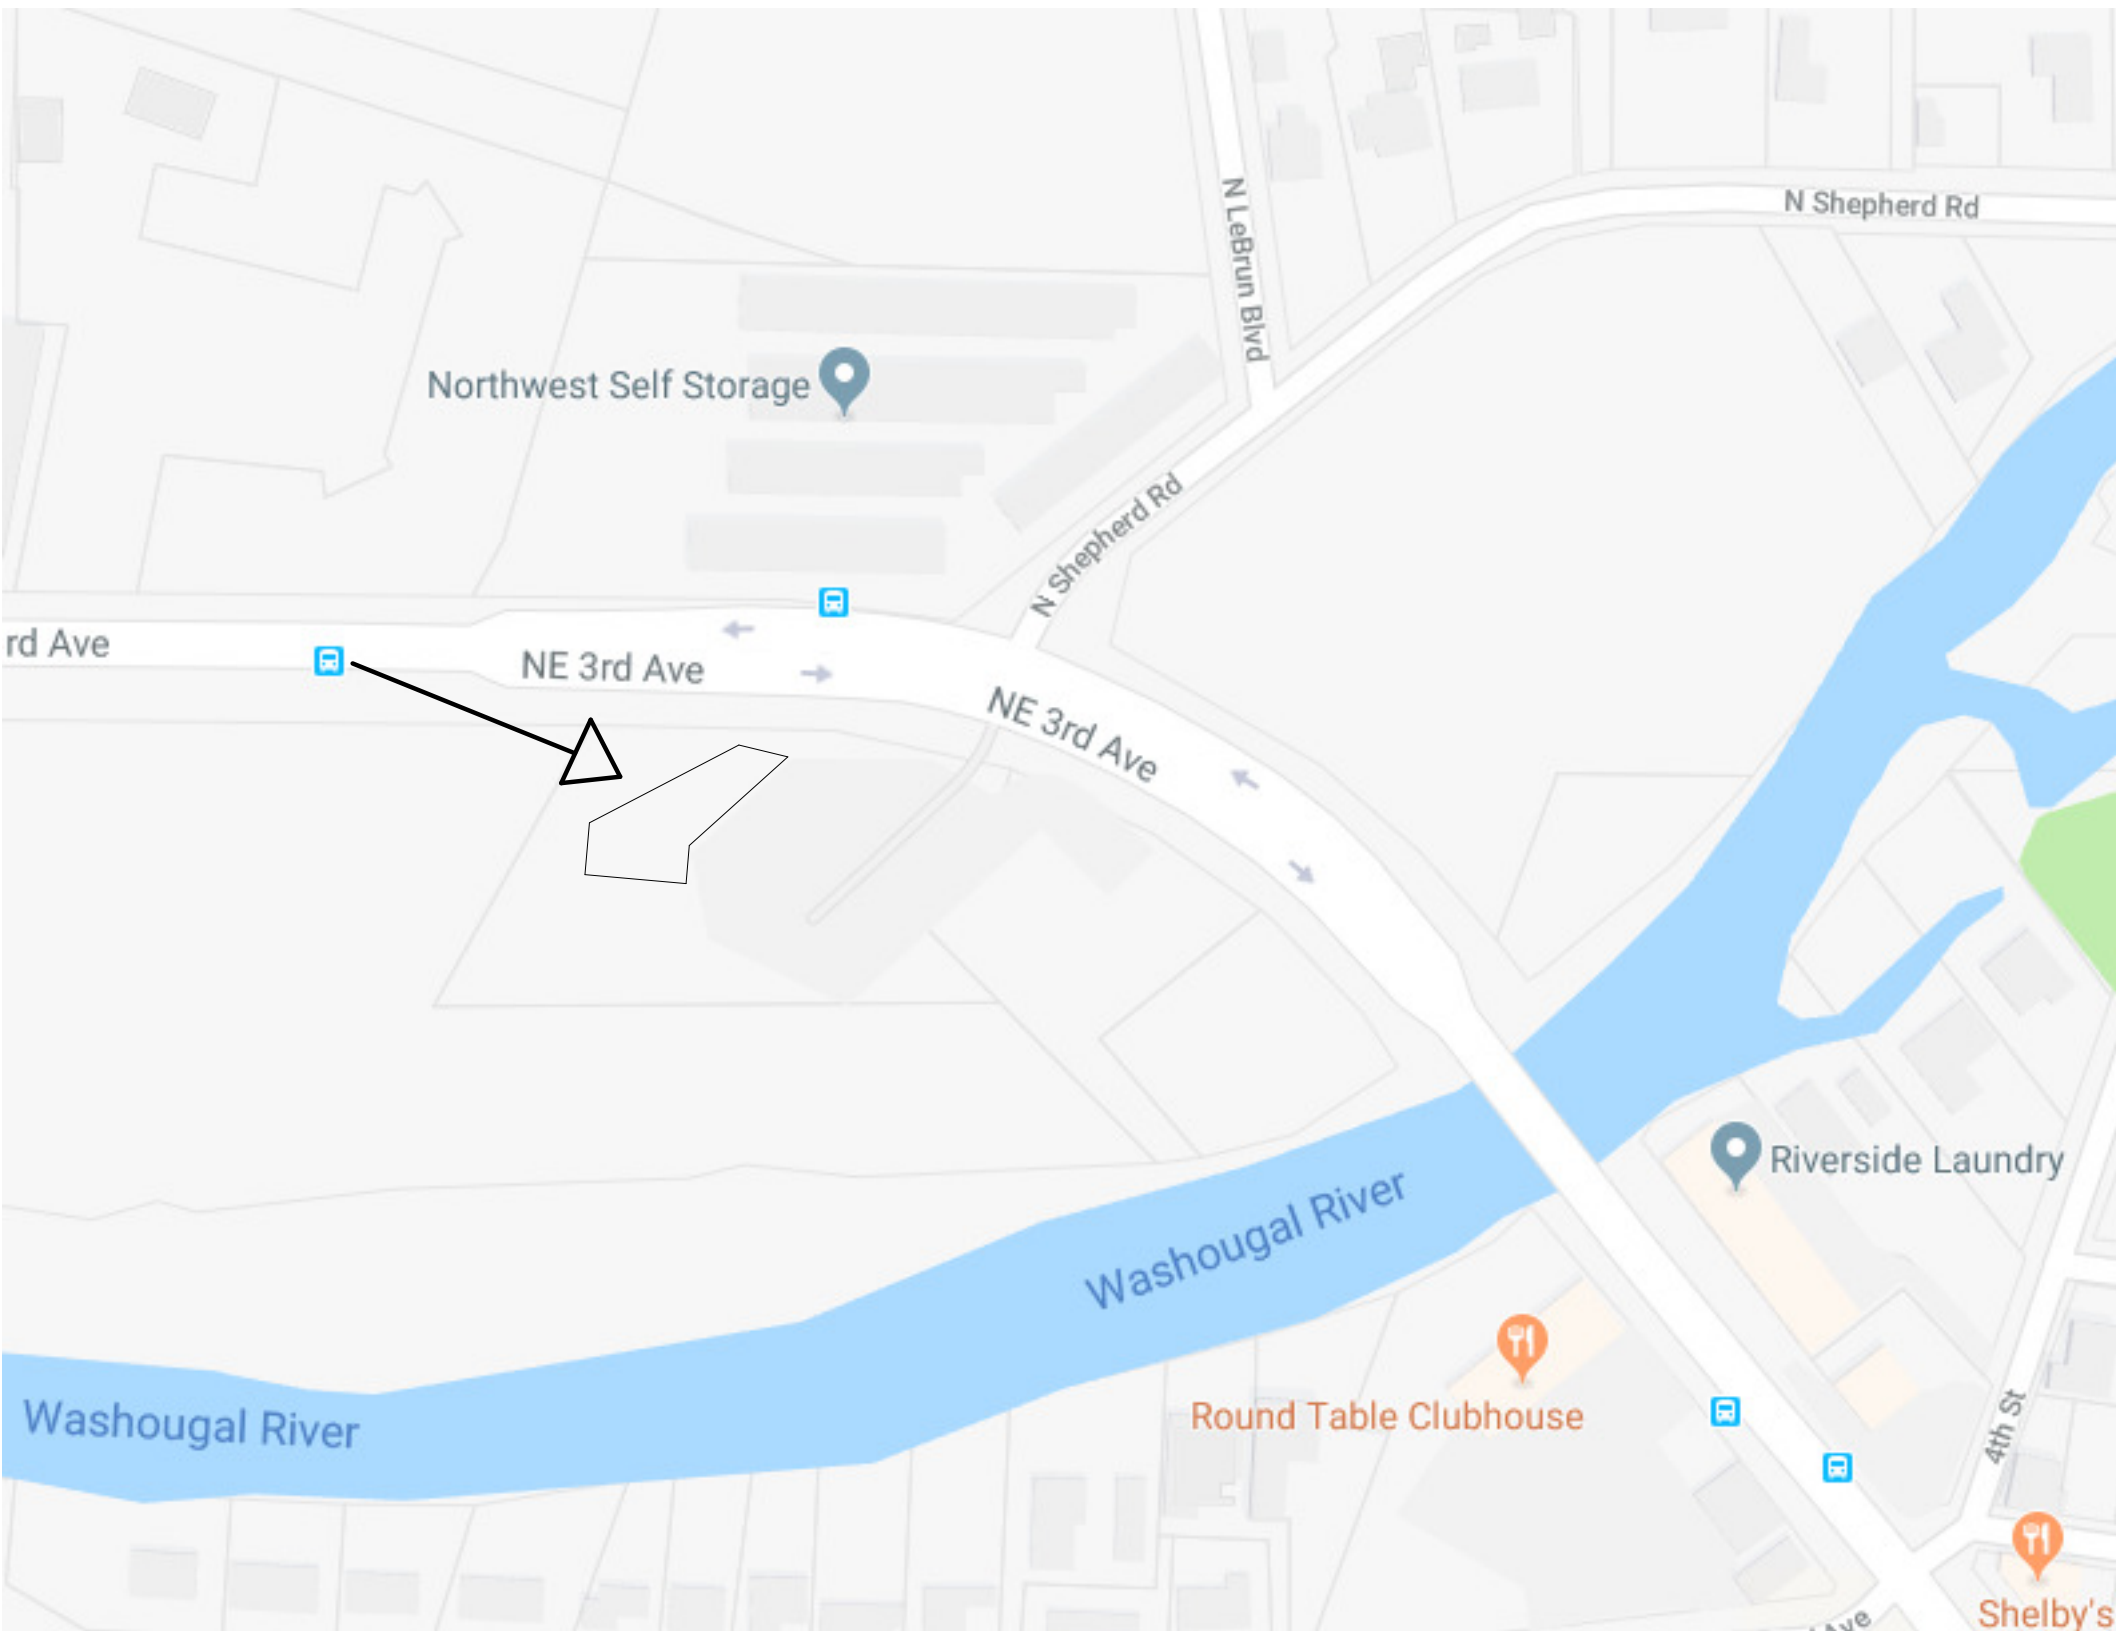

LEWALLEN ARCHITECTURE LLC
319 NE CEDAR STREET * CAMAS, WASHINGTON
360 844 6002

CAMAS SKATE PARK
3RD AVENUE CITY OF CAMAS
CAMAS, WASHINGTON

1821		
Print Date: 11/1/2018 3:27:12 PM		
Date:	Issued For:	
Revisions		
Number	Date	Revision Description


COVER
A100

3D RENDERING OF PROPOSED DEVELOPMENT


VICINITY OF SKATEPARK




4 SITE PLAN
1" = 10'-0"

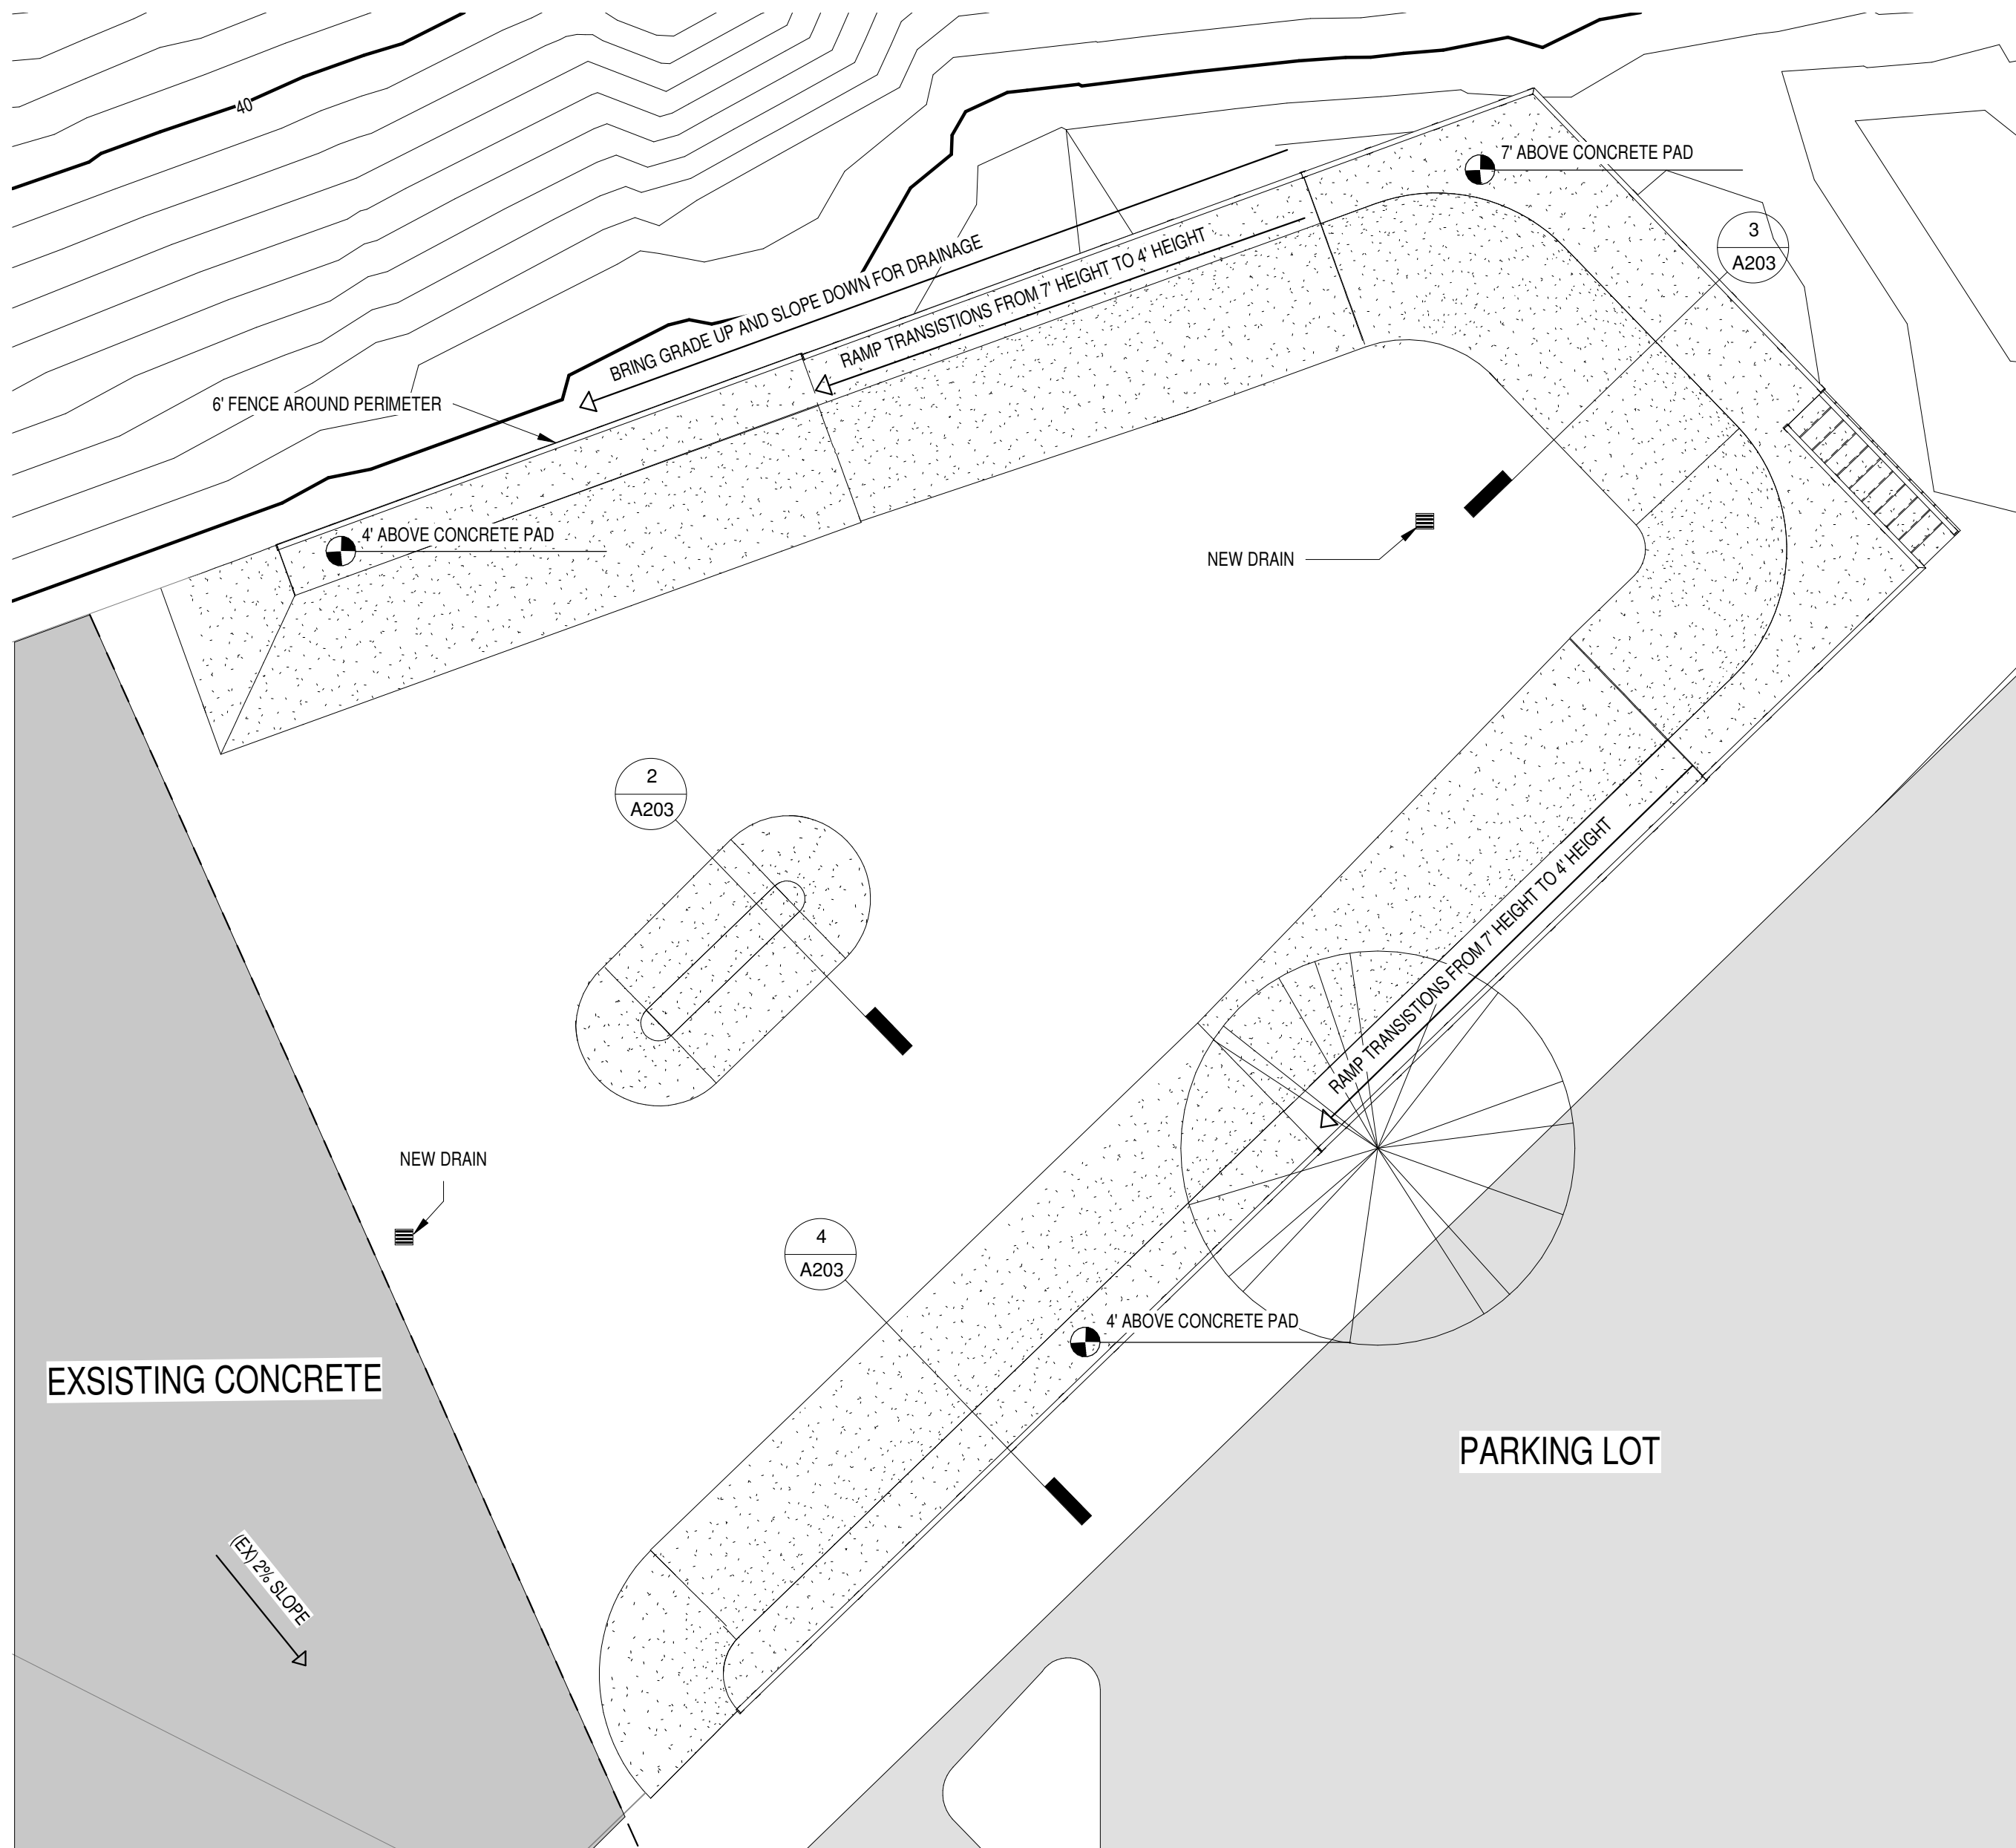


1 SCOPE OF WORK

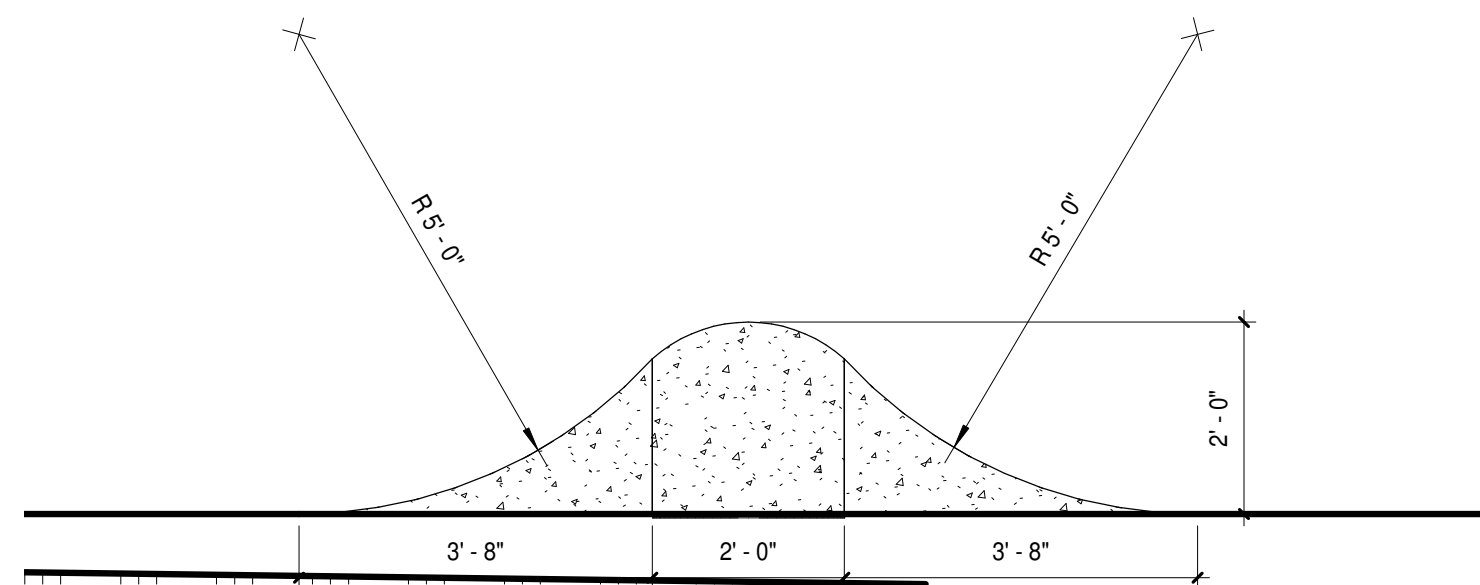

2 MIDDLE OBSTACLE SECTION

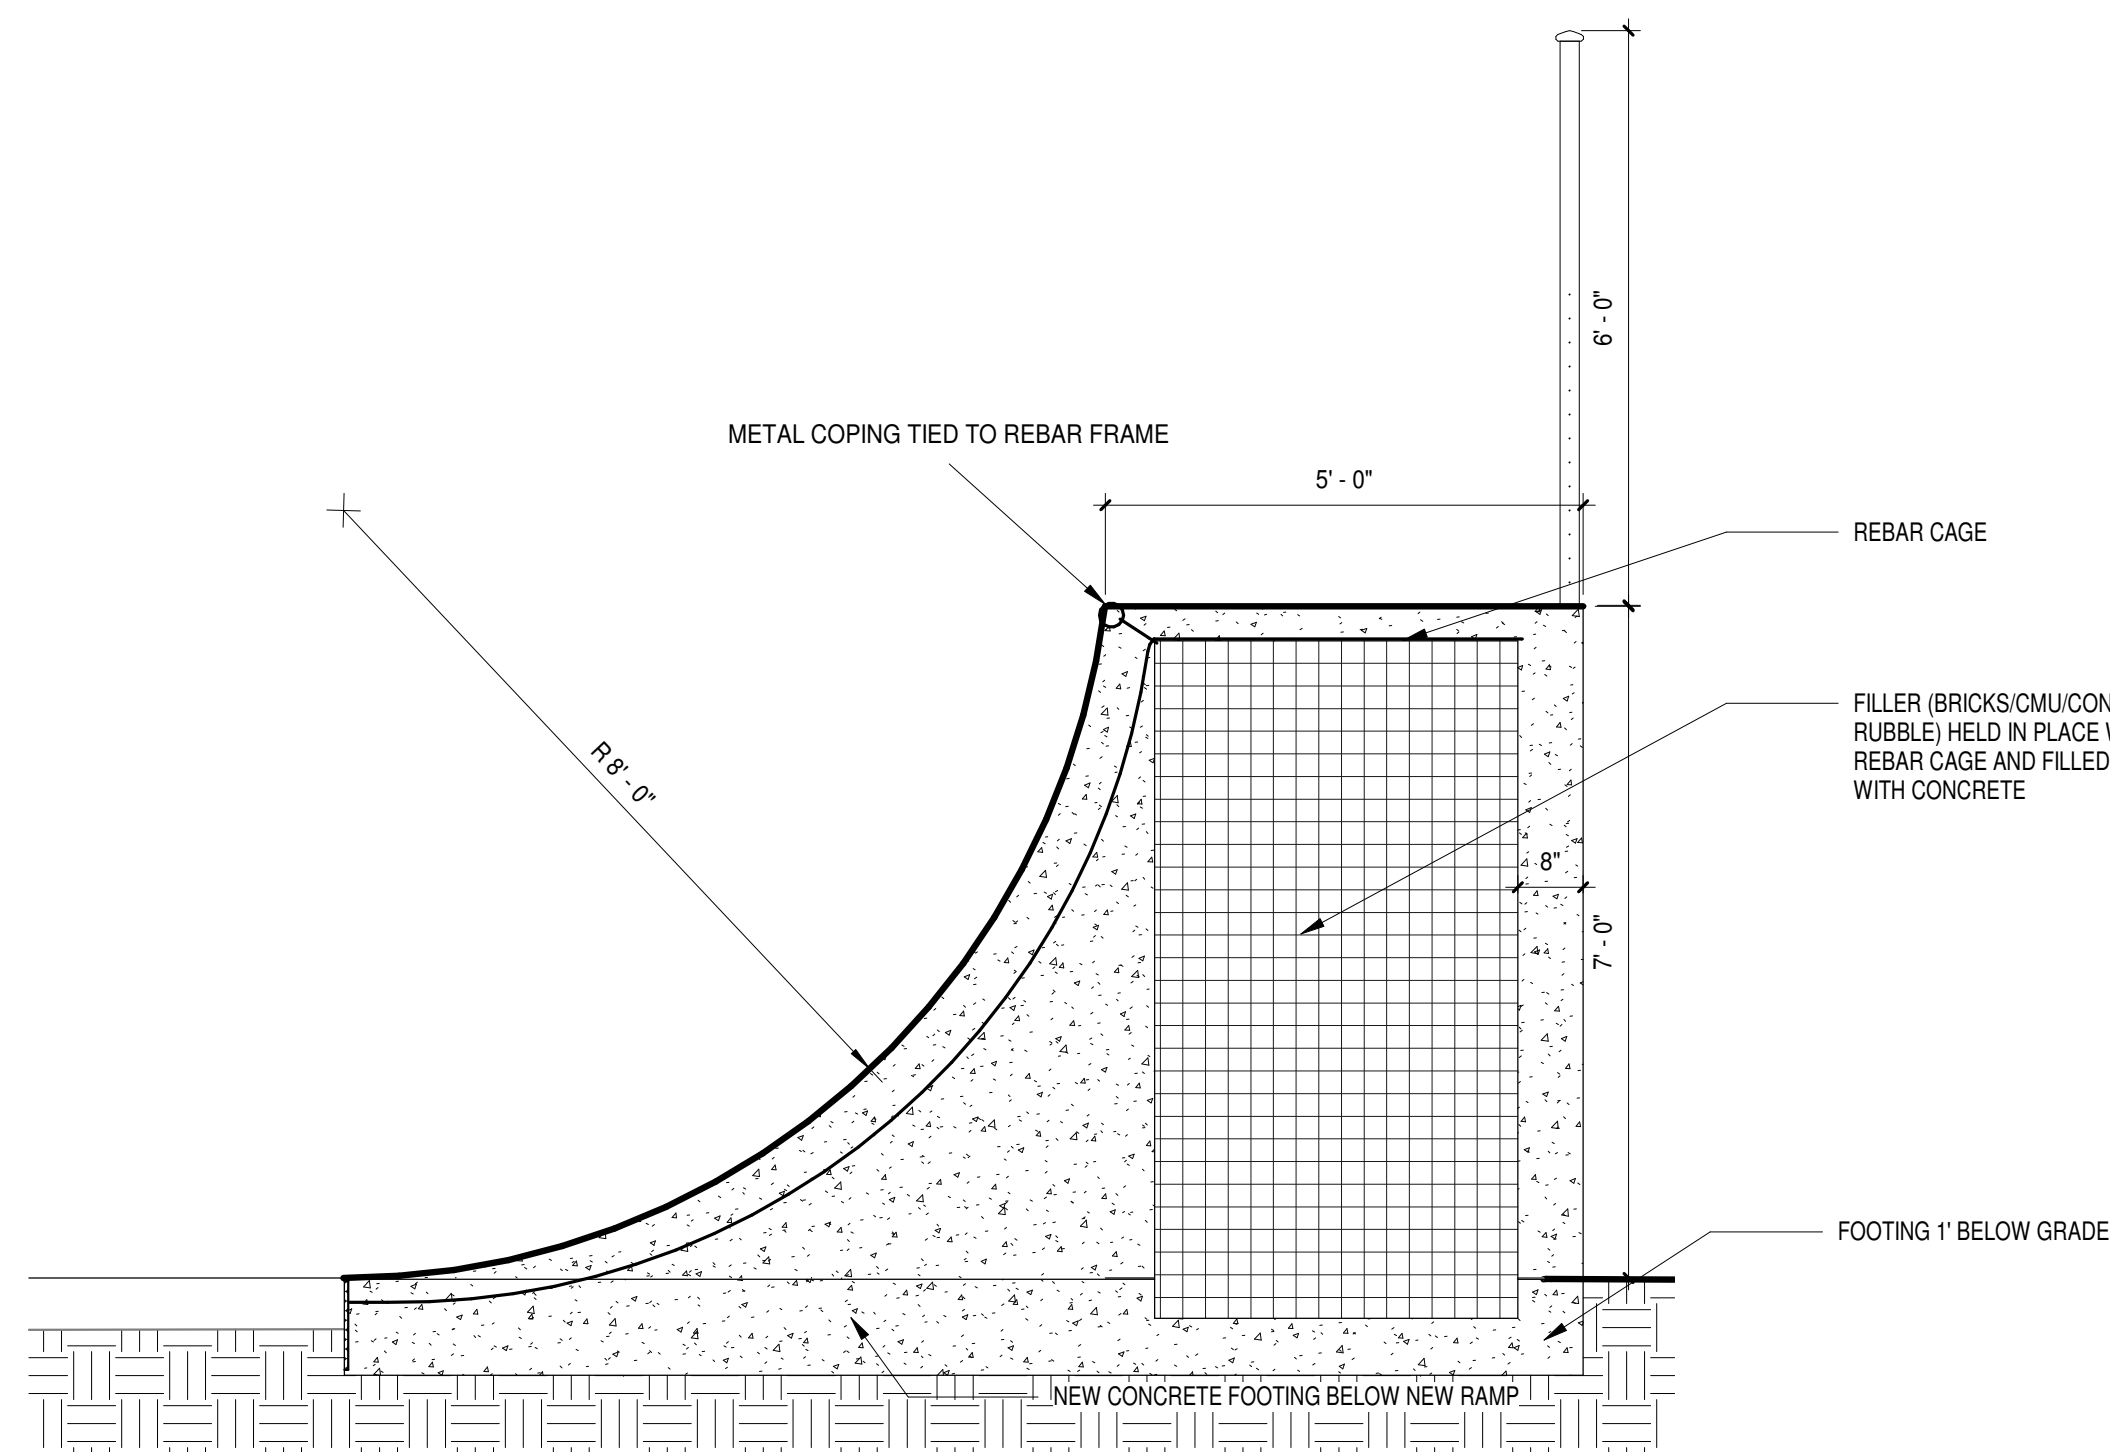

3 QUARTER PIPE SECTION

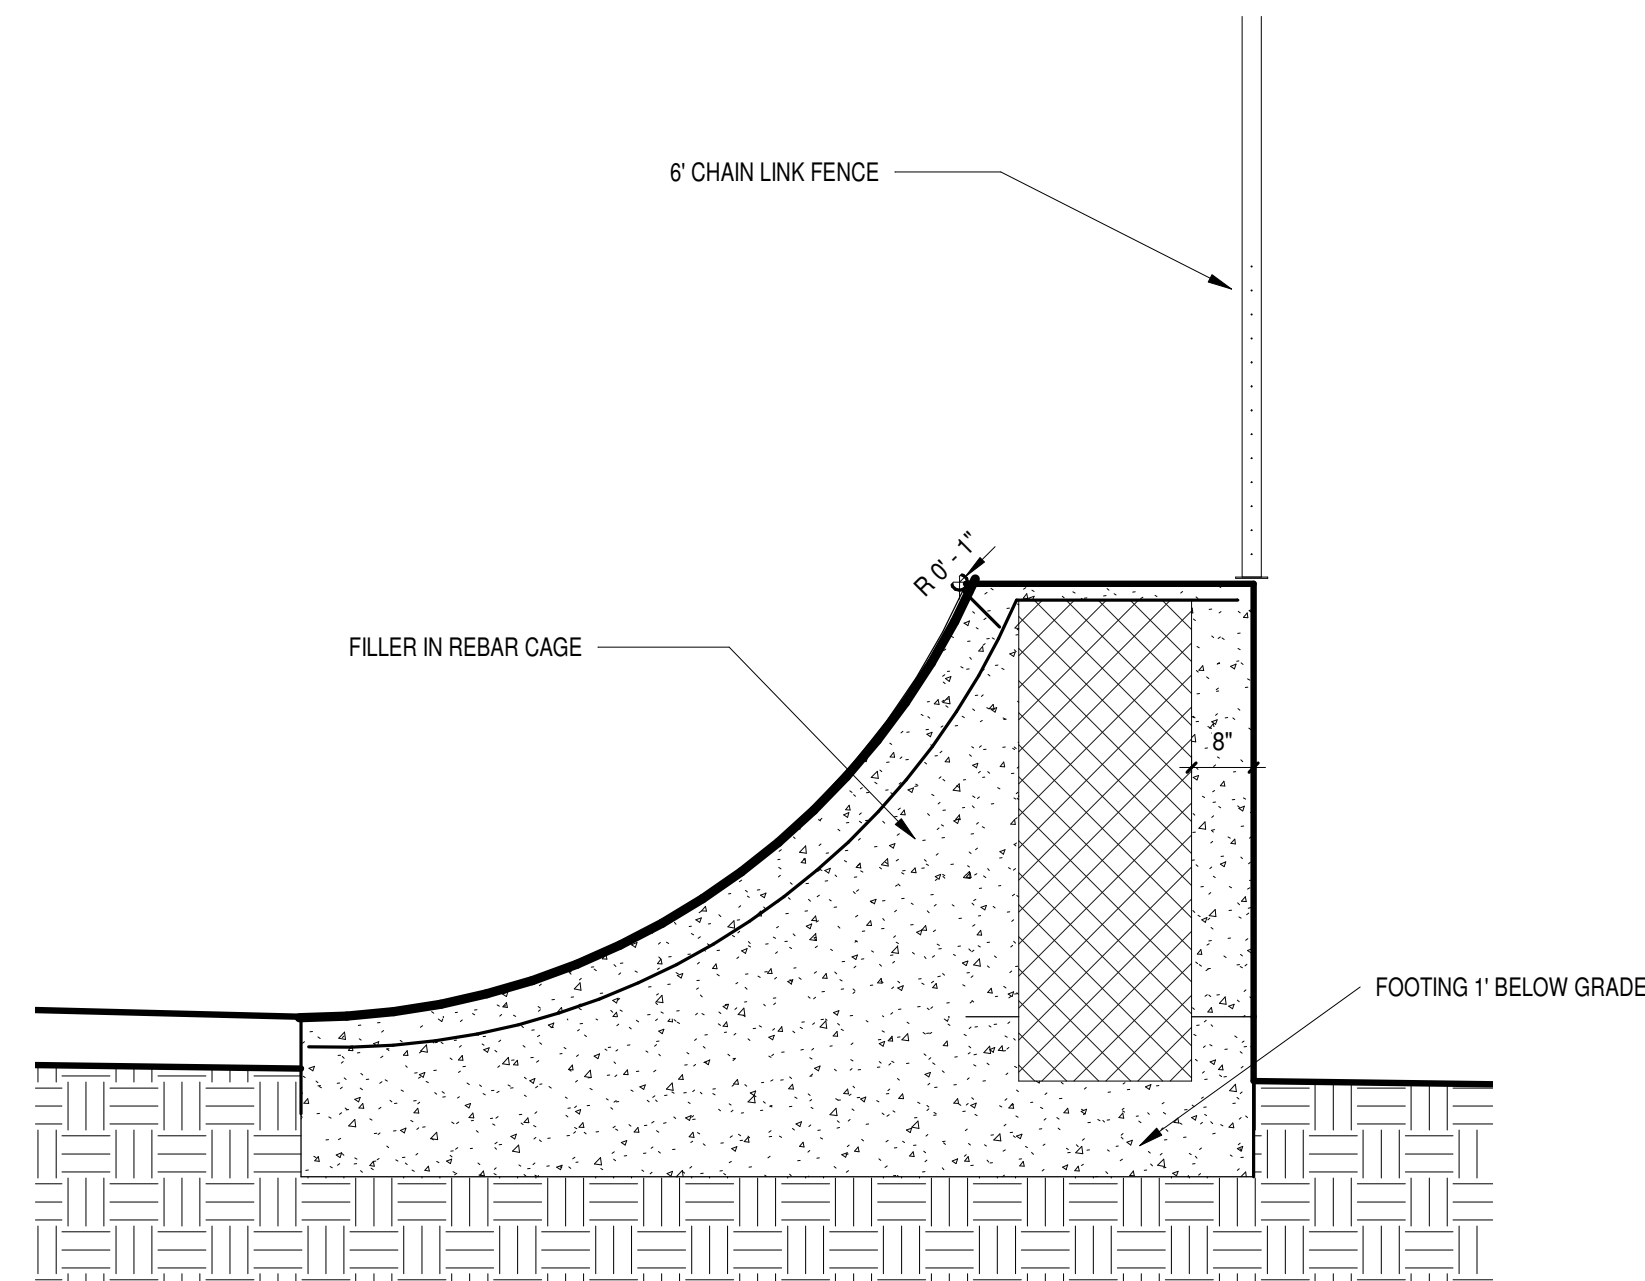

4 SHORT RAMP SECTION