

DESIGN GROUP INC.

500 W. 8th Street
Suite 205
Vancouver, WA 98660
(503) 644-4628

133 NW 11TH AVE DUPLEX

CAMAS, WASHINGTON

EXTERIOR MATERIALS BOARD

PROJECT
NUMBER CMP001

Date: 1/2/19


Scale: AS SHOWN

Drawn By: GID

Designed By: GID

Checked By: GID

1 / 1

 

TRIM

LINEN WHITE



MONTEREY TAUPE

Main Exterior

HARDIEPLANK SIDING



KHAKI BROWN


Main Exterior

HARDIEPLANK SIDING



SLIDER WINDOWS

WHITE WITH FLAT CASING

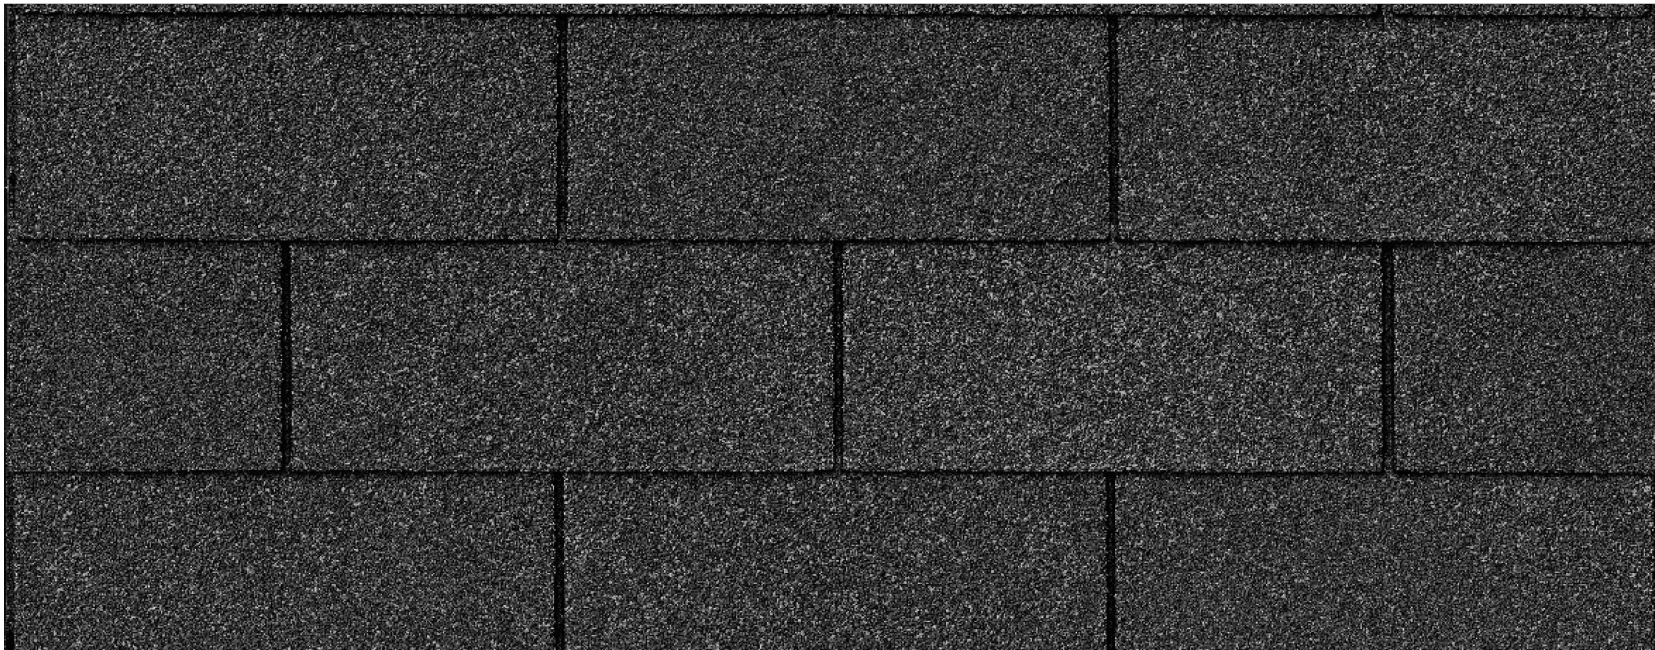

COMPOSITE ROOF

NICKEL GRAY