


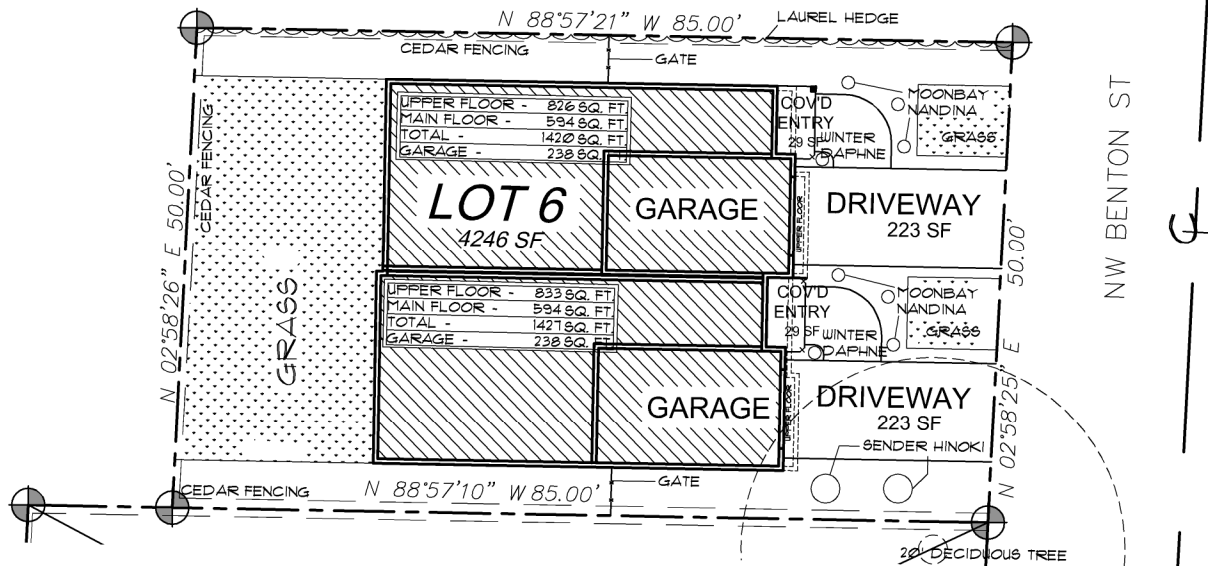

LANDSCAPE PLAN

SCALE: 1"=20'

SETBACKS:

FRONT = 20'
 REAR = 20'
 SIDE YARD = 5'

PLAN NAME:
 VUTUKURI
 DRAWN: E DRAFT.
 PLOT: 8/26/19
 SCALE: 1"=20'

VUTUKURI
 LANDSCAPE

