



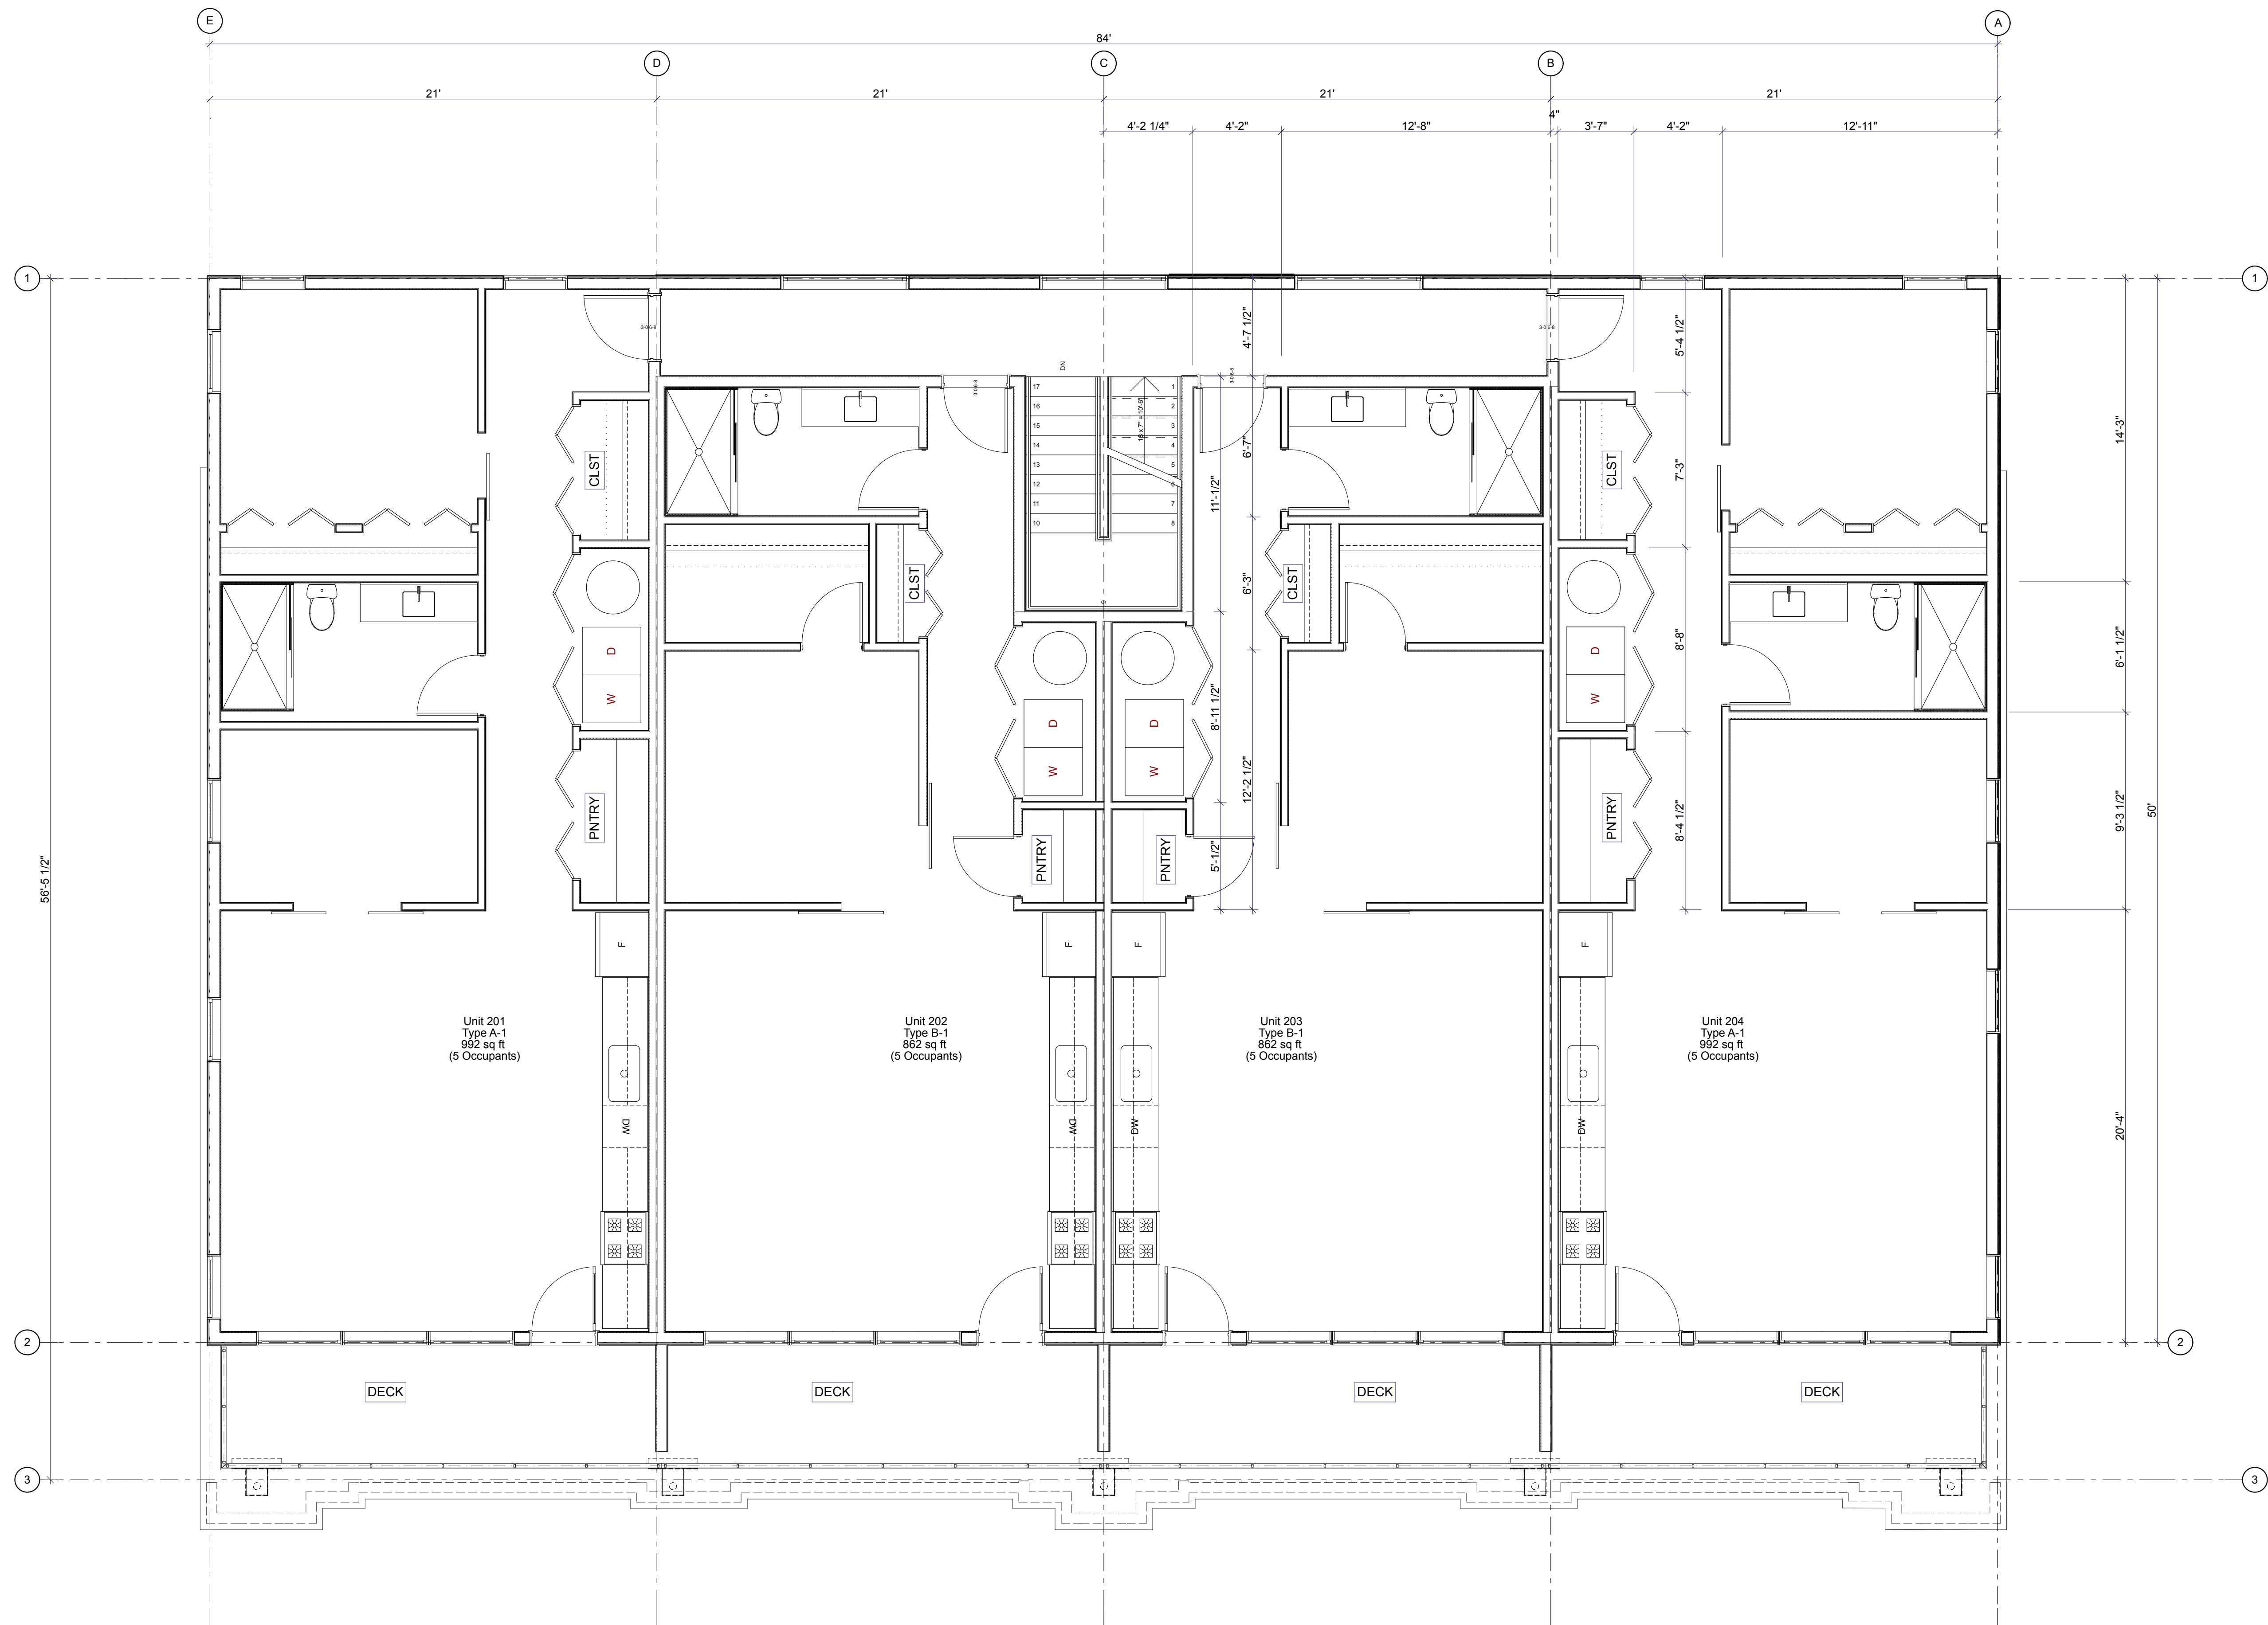

1 Residential Level 2
SCALE: 1/4" = 1'-0"

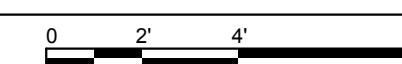

5/5/16