
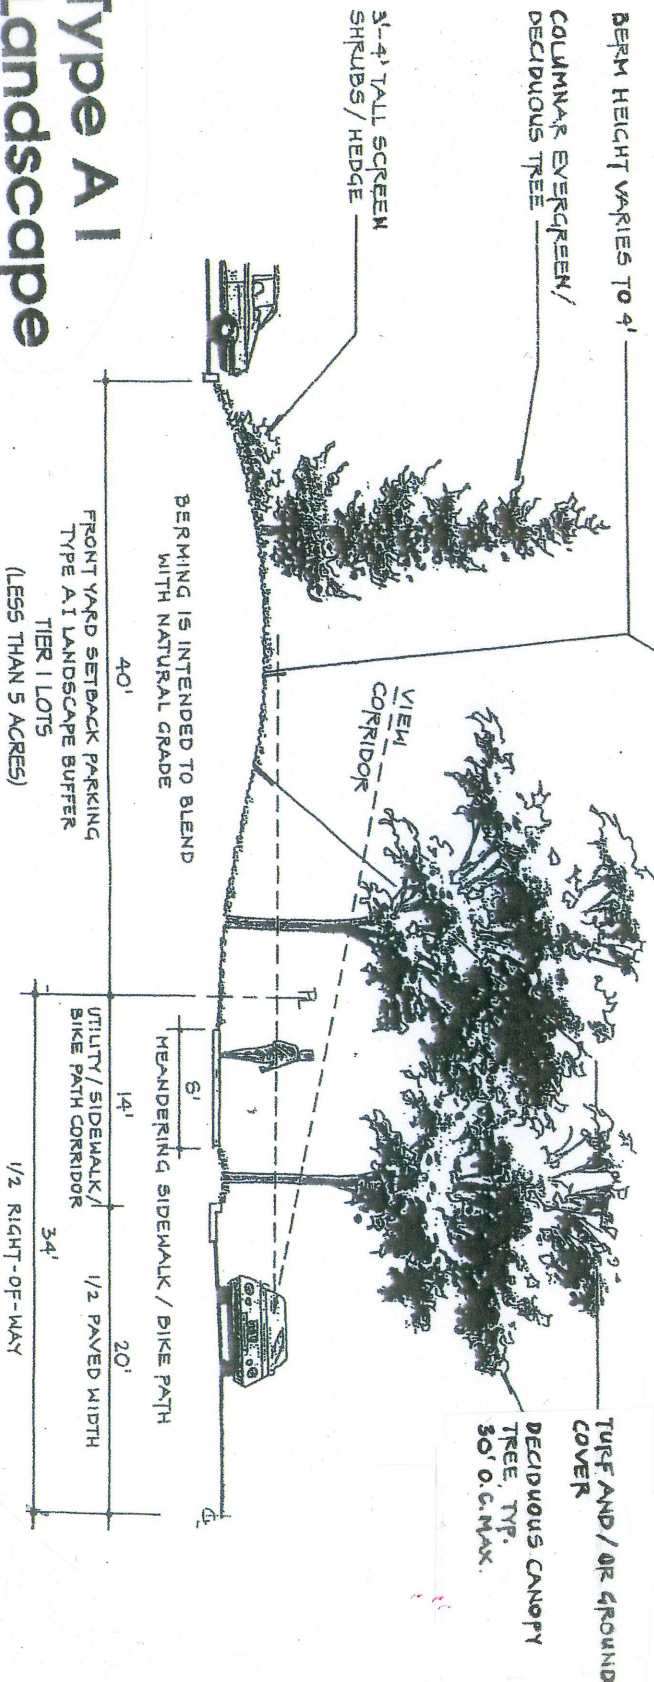


EXHIBIT H

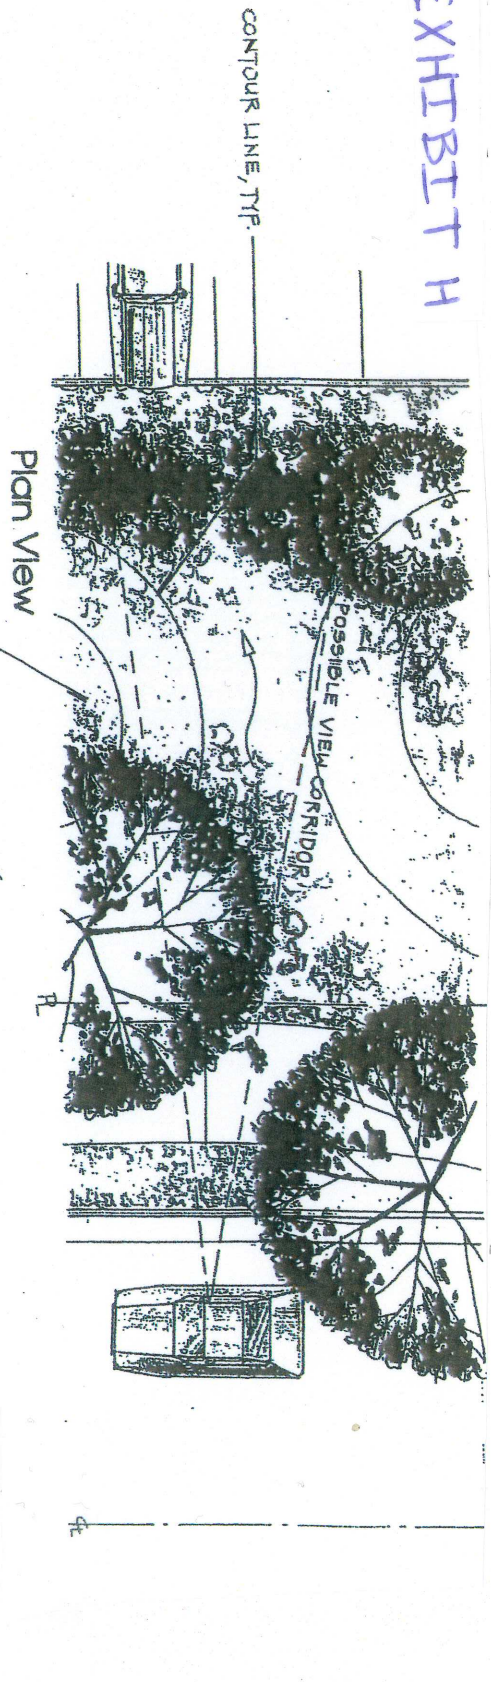

Type A I Landscape Buffer

Section
NW Camas Meadows Dr.
 Primary Industrial Road
 Scale: 1/8"=1'-0"

FRONT YARD SETBACK PARKING
 TYPE A I LANDSCAPE BUFFER
 TIER I LOTS
 (LESS THAN 5 ACRES)

TURF AND / OR GRASS
 COVER
 DECIDUOUS CANOPY
 TREE, TYP.
 30' O.C. MAX.