

U = POWER,PHONE,GAS,CABLE
 4S = 4" SEWER LINE
 1W = 1" WATER LINE
 SW = STORM WATER
 ↓ = DOWNSPOUT/RAINDRAINS
 ↘ = TO STORM SEWER


①	SILT FENCE
②	STOCKPILE (COVERED WITH PLASTIC, STAKED & TIED DOWN)
③	BID-BAGS (FOR INLETS AND PROP. LINES)
④	VEGETATIVE BUFFER
⑤	STRAW COVER BOUNDARY LINE
⑥	STRAW COVER AREA
⑦	CONCRETE WASH AREA
⑧	GRAVEL DRIVE

Lot Sq. Ft. = 8,000 sq. ft.
 Foot Print Sq. Ft. = 3,041 sq. ft.
 % Lot Coverage = 38.01%
 Total Impervious Surface = 3,813 sq. ft.




63088 NE 18TH STREET, SUITE 100
 BEND, OREGON 97701
 PH: (541) 385-6762 FAX: (541) 385-6742

Lot # Lot 15 Belz Place
 Address: TBD Sierra Way
 Plan Name: Borelli 3-M-3600-0
 Date: 2.10.16

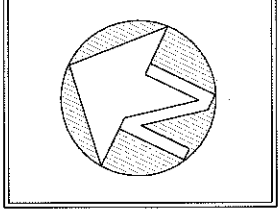

Scale: 1" = 20'

* DRIVEWAY, WALK, AND PATIO LAYOUTS ARE FOR REFERENCE ONLY AND NOT INTENDED TO BE THE EXACT DEPICTION OF THE FINAL PRODUCT
 * EXACT UTILITY CONNECTIONS AT RESIDENCE MAY VARY PER BUILDER'S DISCRETION

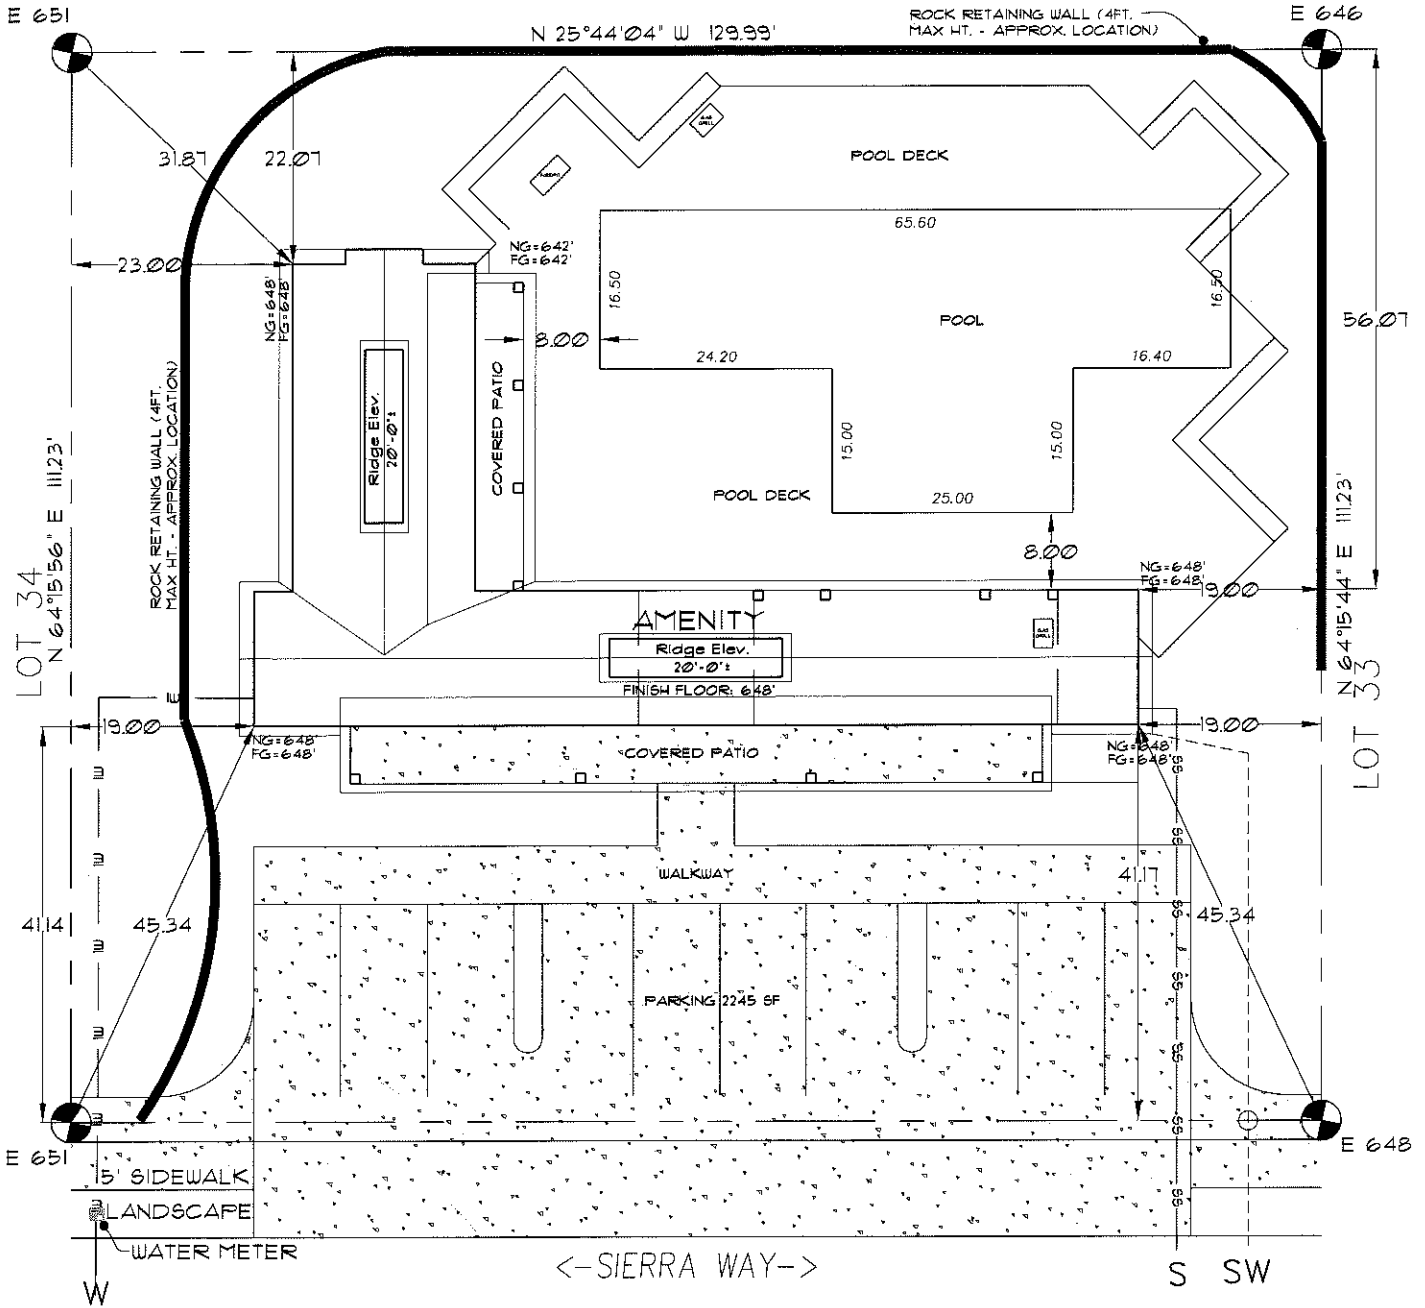


Lot Sq. Ft. = 14,461 sq. ft.
 Foot Print Sq. Ft. = 2,538 sq. ft.
 % Lot Coverage = 17.55%
 Total Impervious Surface = 3693 sq. ft.





63088 NE 18TH STREET, SUITE 100
 BEND, OREGON 97701
 PH: (541) 385-6762 FAX: (541) 385-6742

Lot # Lot 50 Lake Hills
 Address: TBD Sierra Way
 Plan Name: Belz Place Amenity
 Date: 12.17.15

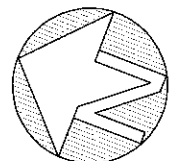

Scale: 1"=20'


* DRIVEWAY, WALK, AND PATIO LAYOUTS ARE FOR REFERENCE ONLY AND NOT INTENDED TO BE THE EXACT DEPICTION OF THE FINAL PRODUCT
 * EXACT UTILITY CONNECTIONS AT RESIDENCE MAY VARY PER BUILDER'S DISCRETION

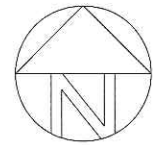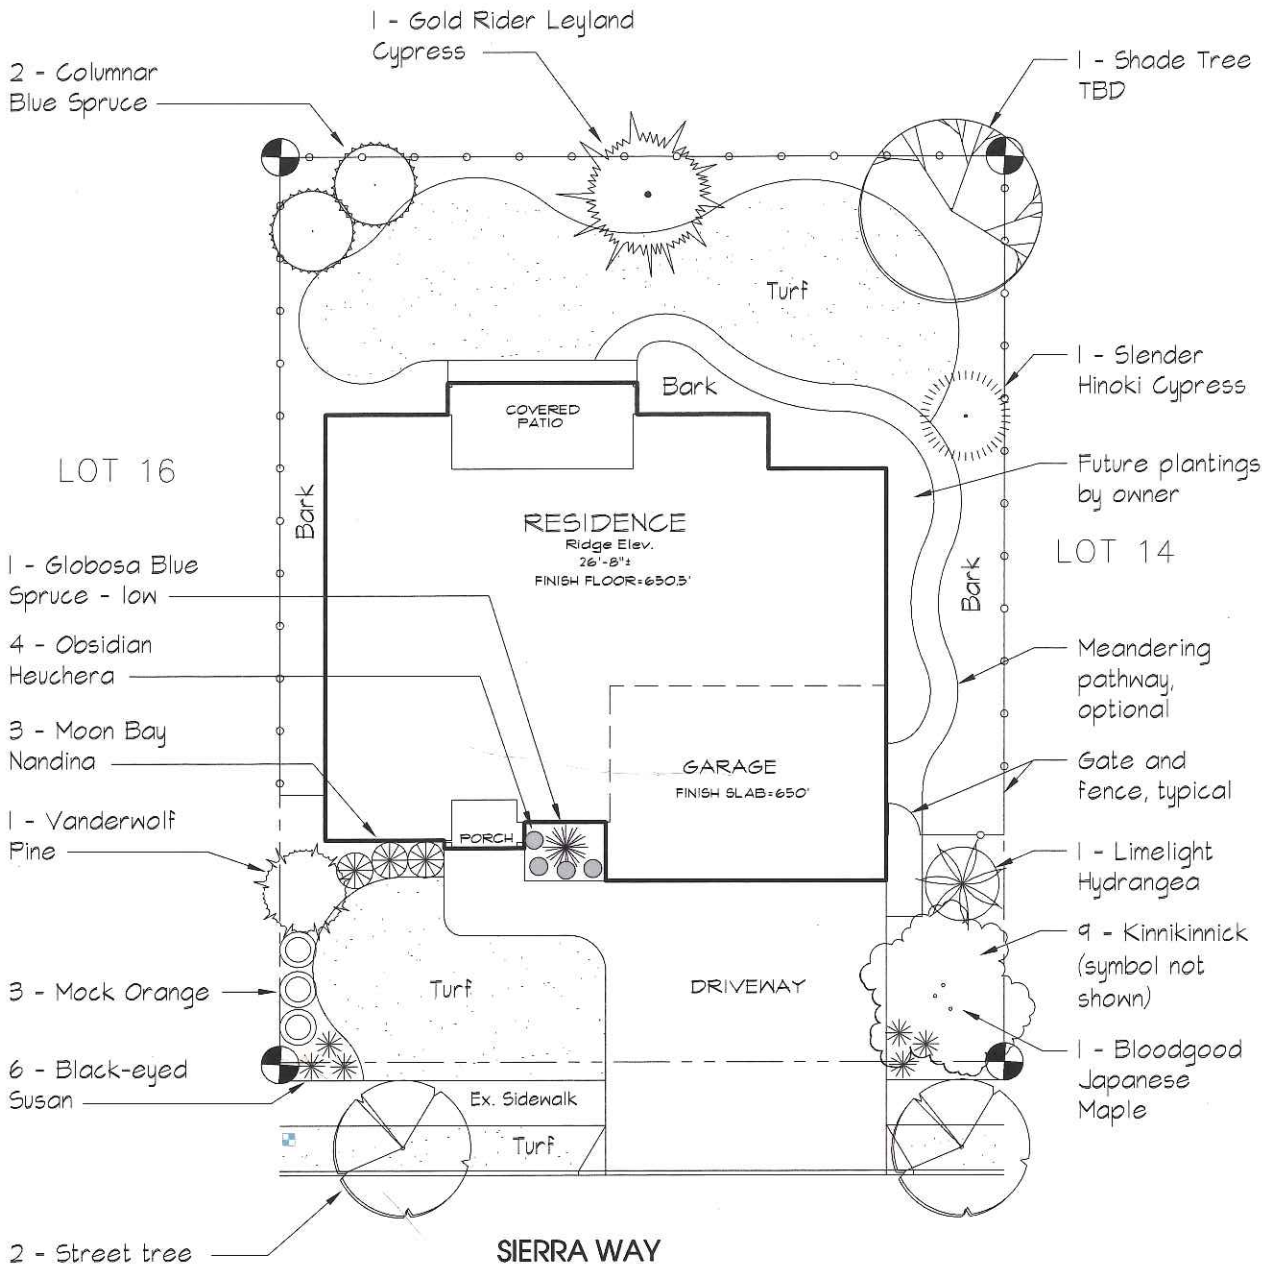

Builder	Pahlisch Homes	Date	5/03/16
Project	Belz Place	Drawn	HA
Lot #	Lot 15	Approved	CB
Address	TBD Sierra Way Camas, WA		




GRO™
OUTDOOR LIVING
 360.727.5975 www.grooutdoorliving.com

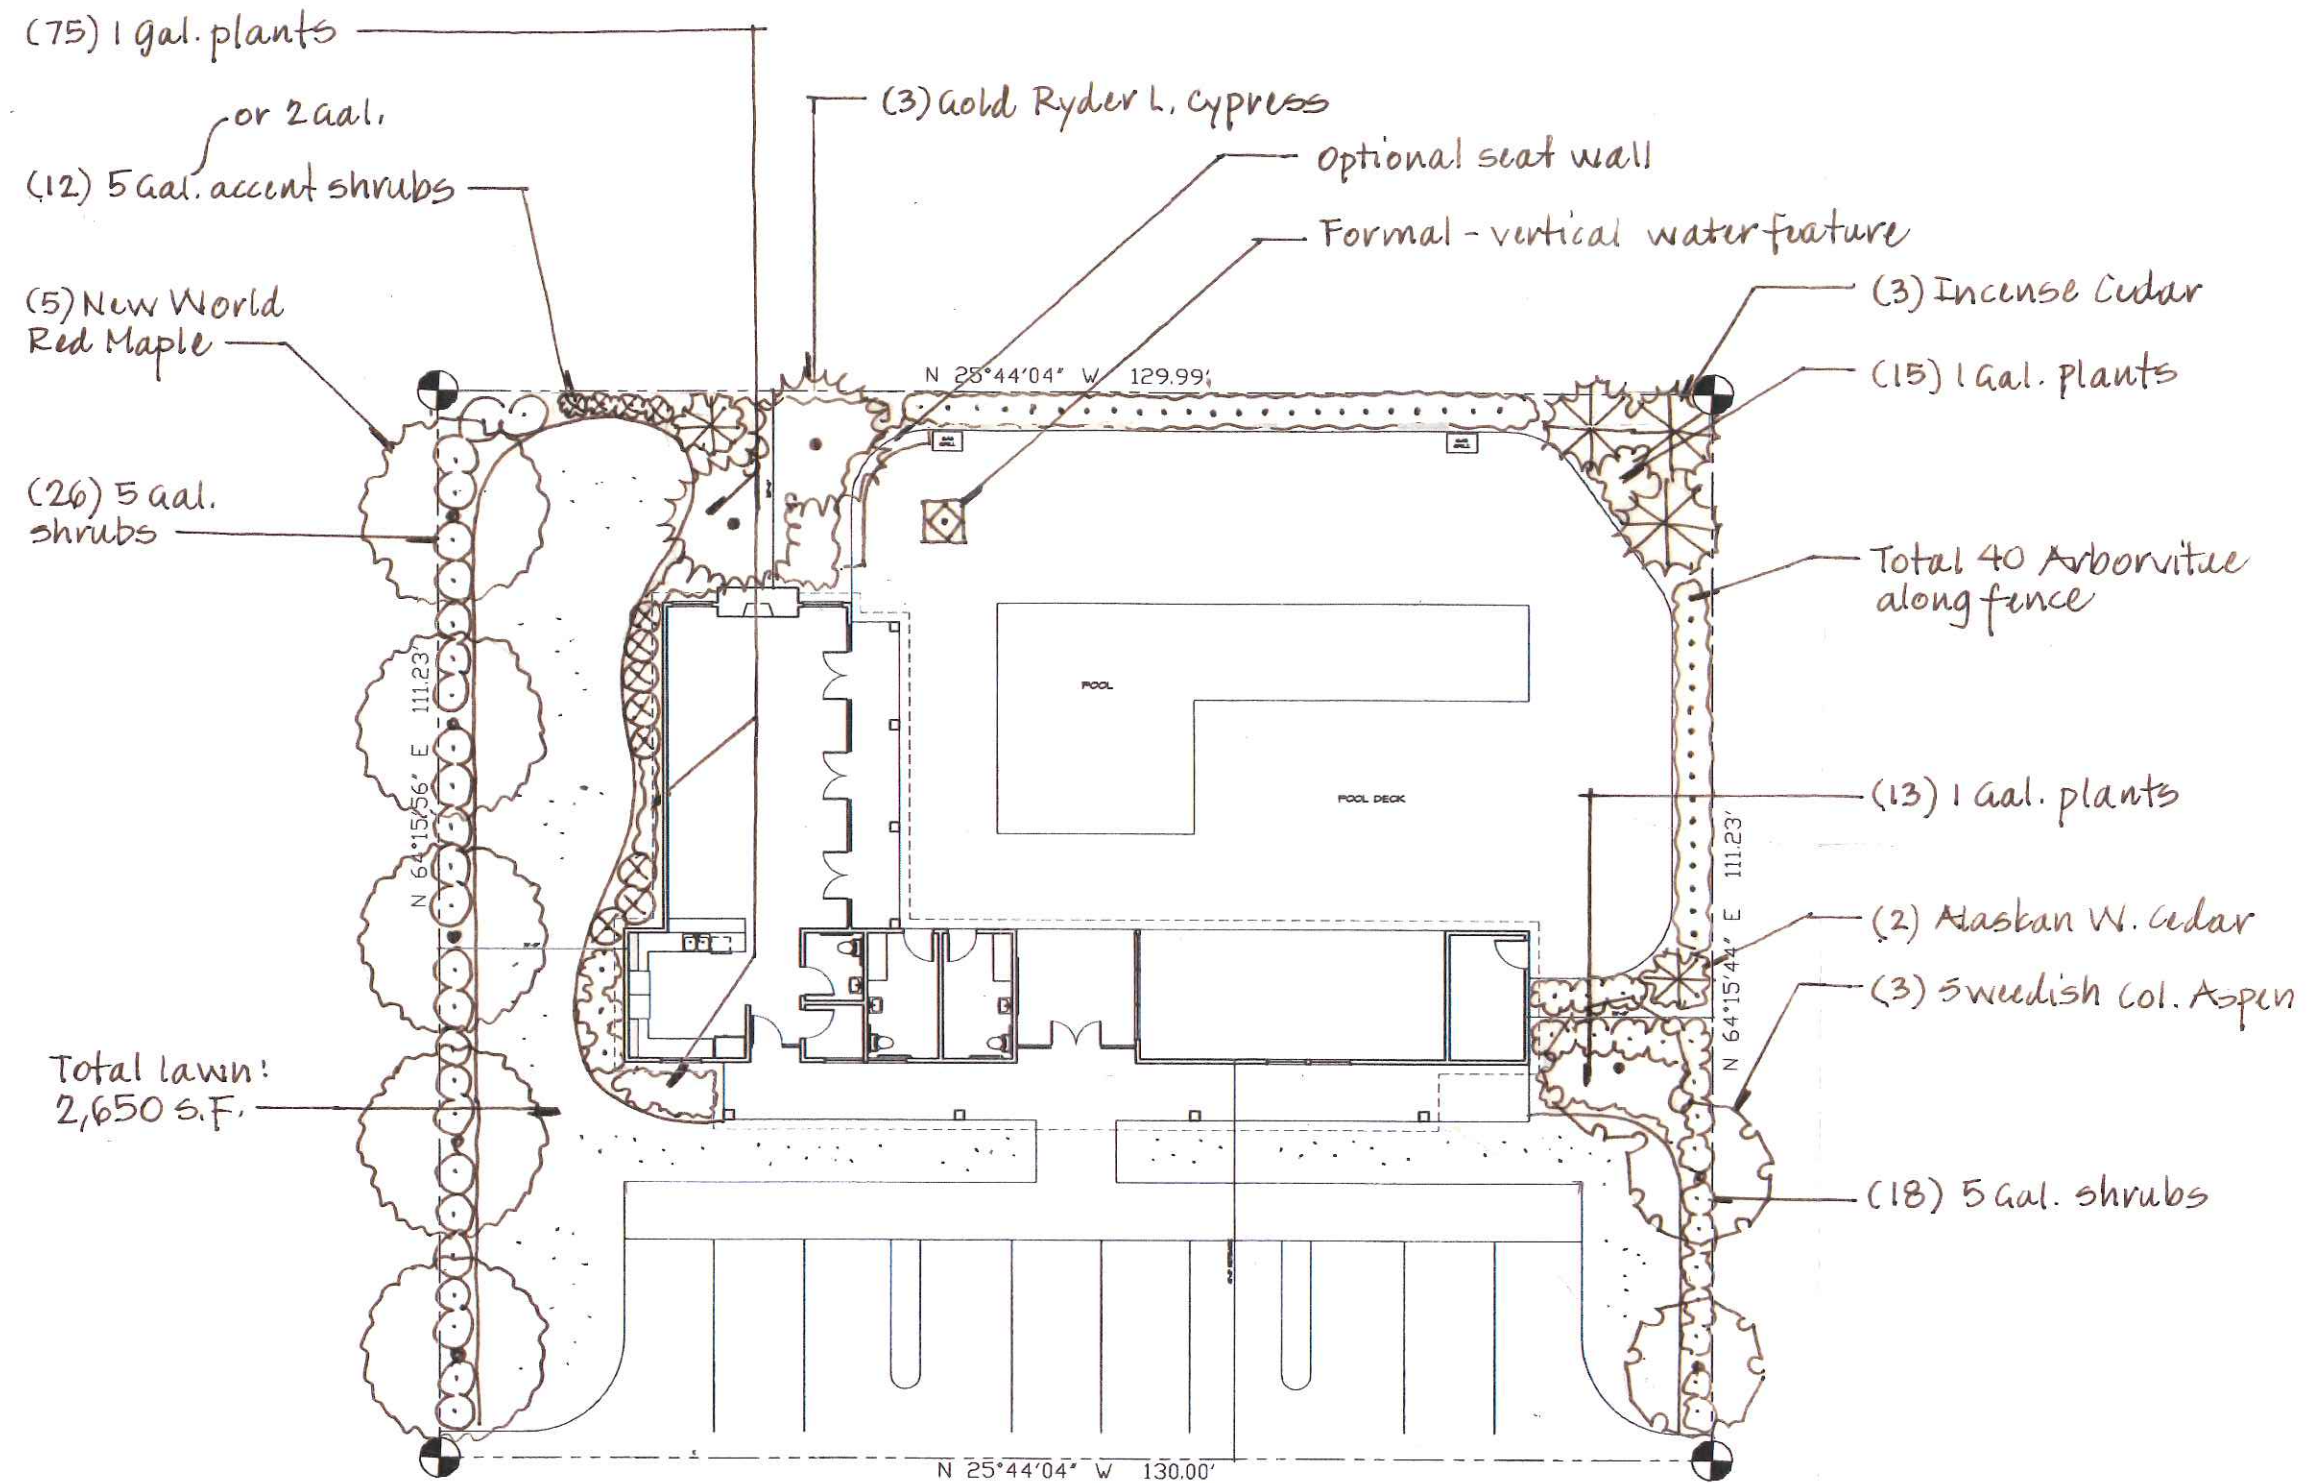

Conceptual Landscape Plan

**Pahlisch Homes
Belz Place Pool Center**

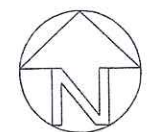

Plan View
Scale: 1"=20'-0" (@ on 11x17)