

# GREEN MOUNTAIN

## LANDSCAPE MASTER PLAN COMPONENTS- PHASE 1

EXHIBIT 11  
CAMAS, WASHINGTON  
GREEN MOUNTAIN LAND, LLC.



Land Planning  
Landscape  
Architecture

P.O. BOX 2392  
LAKE OSWEGO, OR  
97035  
503-294-0222

SCALE: AS NOTED

DESIGNED BY: WPH  
DRAWN BY: SH  
CHECKED BY: WPH

DATE: 12/30/14  
REVISED:




WILLIAM F. HORNING  
CERTIFICATE NO. 382

GREEN MOUNTAIN  
LANDSCAPE MASTER PLAN COMPONENTS  
GREEN MOUNTAIN LAND, LLC.  
CAMAS, WASHINGTON

### MASTER STREET TREE PLAN

#### STREET TREE LEGEND

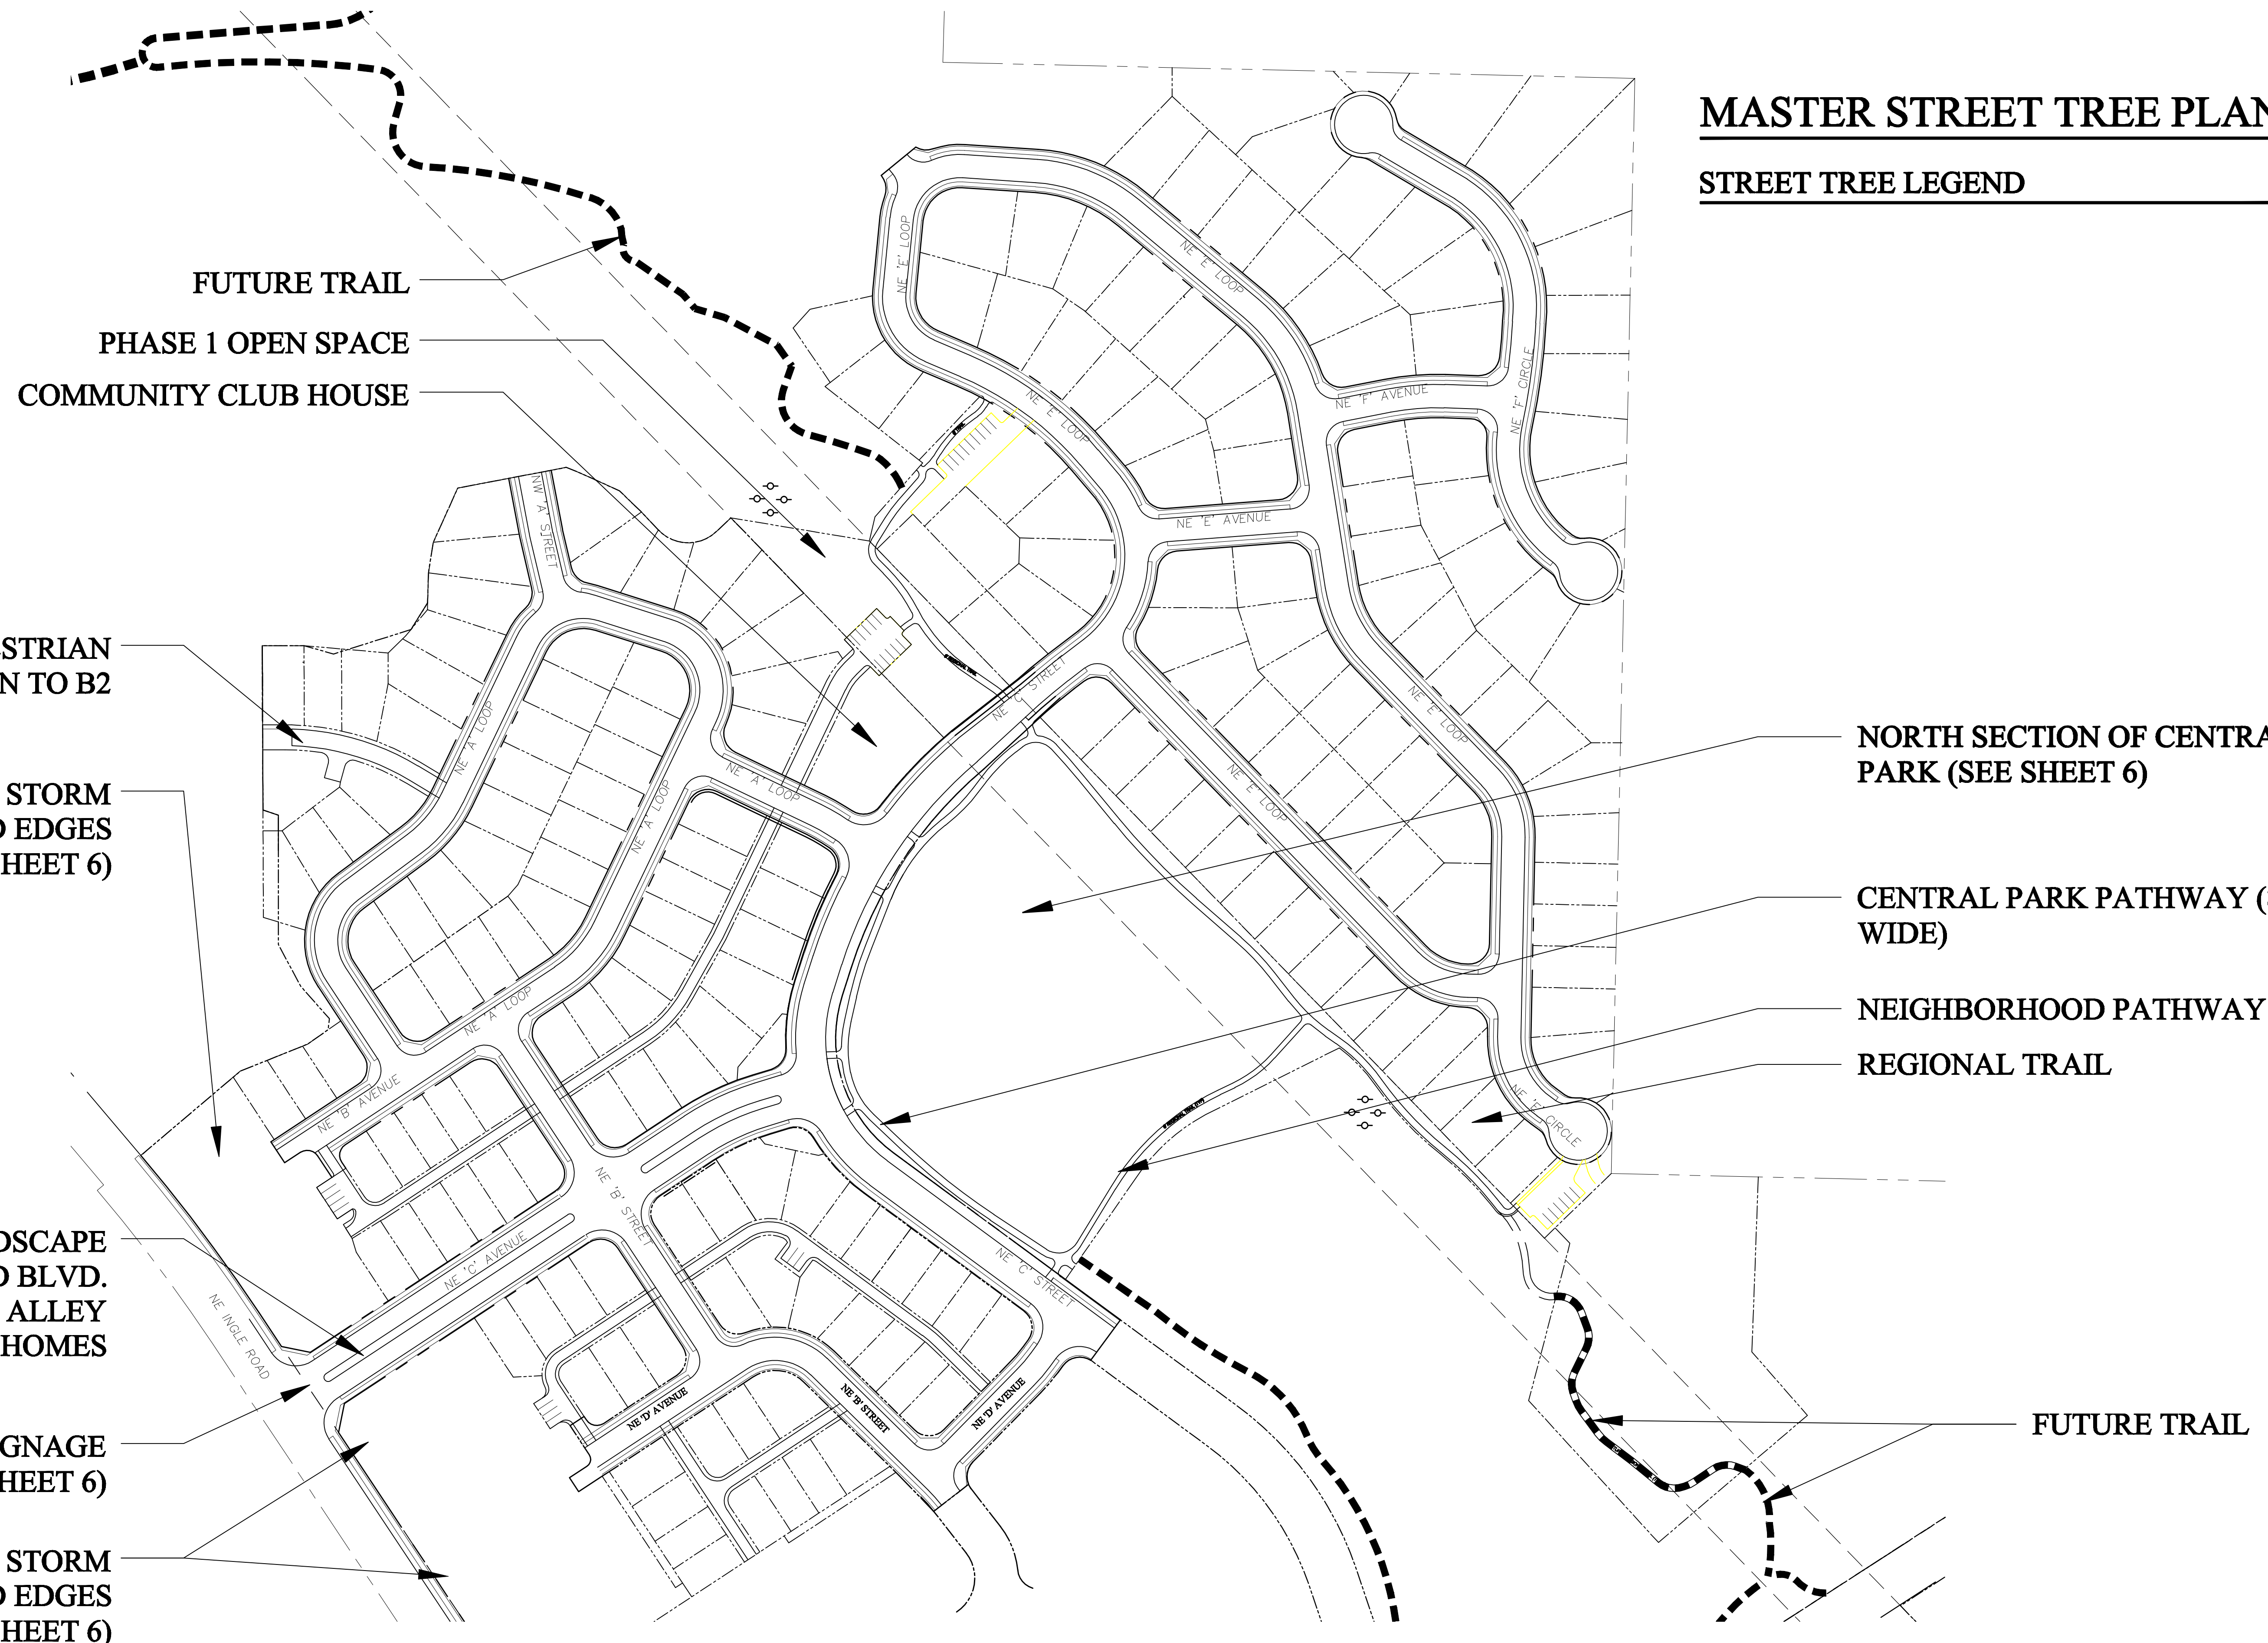

FUTURE TRAIL  
PHASE 1 OPEN SPACE  
COMMUNITY CLUB HOUSE

PEDESTRIAN CONNECTION TO B2  
ENHANCED STORM POND EDGES (SEE SHEET 6)

LANDSCAPE ENHANCED BLVD. WITH ALLEY ACCESSED HOMES

COMMUNITY SIGNAGE & ENTRY (SEE SHEET 6)

ENHANCED STORM POND EDGES (SEE SHEET 6)

NORTH SECTION OF CENTRAL PARK (SEE SHEET 6)

CENTRAL PARK PATHWAY (8' WIDE)

NEIGHBORHOOD PATHWAY (TYP)

REGIONAL TRAIL

FUTURE TRAIL