
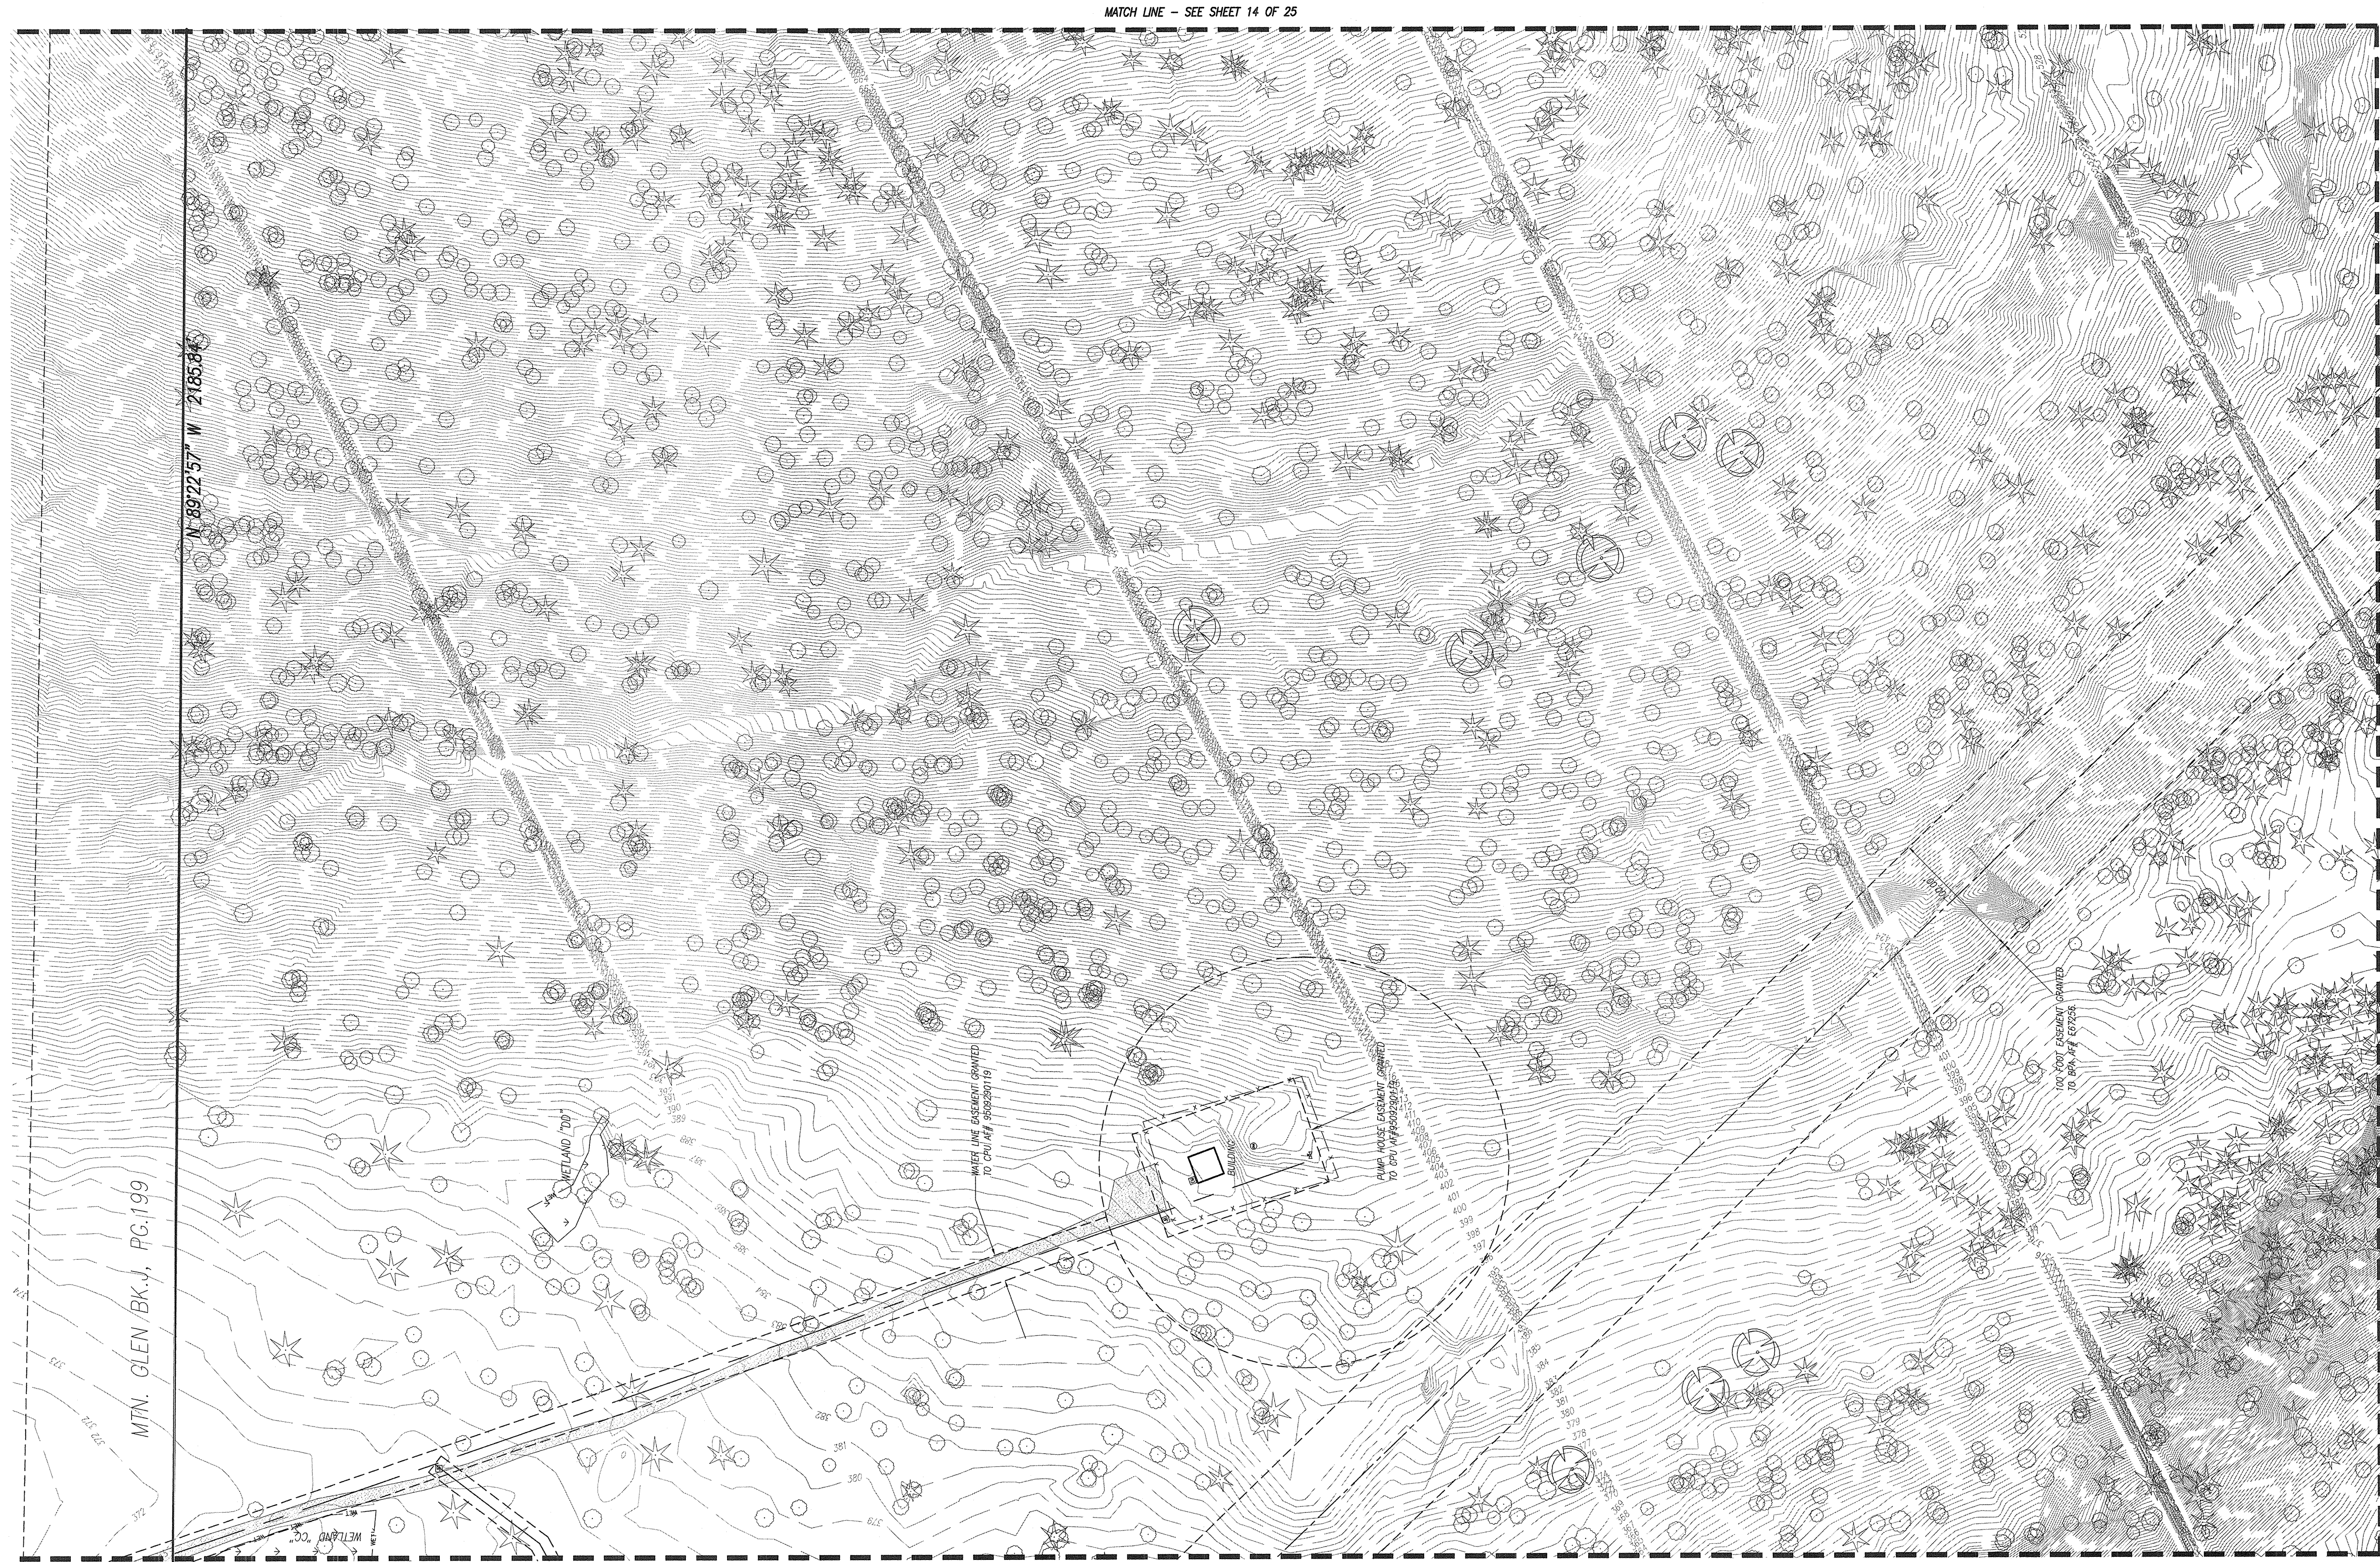


CLIENT:
METROPOLITAN LAND GROUP, LLC
17833 NW EVERGREEN PARKWAY,
SUITE 300
BEAVERTON, OR 97006

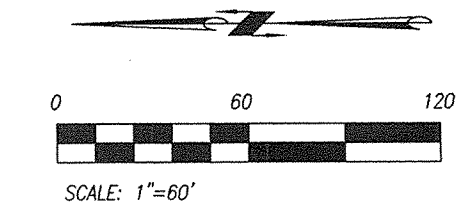


MATCH LINE - SEE SHEET 10 OF 25

EXISTING CONDITIONS SURVEY FOR:

GREEN MOUNTAIN MIXED USE PRD
SECTIONS 17, 20 & 21 T. 2 N., R. 3 E., W.M., CITY OF CAMAS, WA

OLSON LAND SURVEYORS
ENGINEERS

ENGINEERING INC. 222 E. EVERGREEN BLVD., VANCOUVER, WA 98660

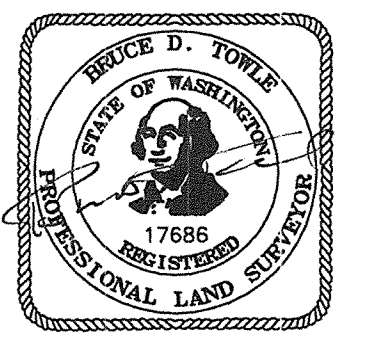

CHANGES / REVISIONS

DESCRIPTION	DATE

DESIGNED:
DRAWN: B.D.T.
CHECKED: J.M.B.
DATE: DECEMBER 2014
SCALE: 1" = 60'

COPYRIGHT 2014, OLSON ENGINEERING, INC.

GREEN MOUNTAIN PRD
JOB NO. 8938.01.02

SHEET
13 of 25