


BASE ROUNDABOUT CONSTRUCTION

- CONSTRUCT ROUNDABOUT ON EVERETT STREET TO SOUTHERN LIMIT OF ROUND LAKE PARKING LOT AND CONNECTION TO LACAMAS LAKE LODGE ON LAKE ROAD.

SOUTH IMPROVEMENTS OPTION

- EXTEND THE SIDEWALK ON THE WEST SIDE OF EVERETT STREET SOUTH TO THE FALLEN LEAF LAKE PARK ENTRANCE, AND
- INSTALL A CENTER TURN LANE TO ACCOMMODATE LEFT TURNS INTO TO THE COMMERCIAL PROPERTY AND THE NORTH ENTRANCE TO LACAMAS VILLAGE ON THE EAST SIDE OF EVERETT STREET.

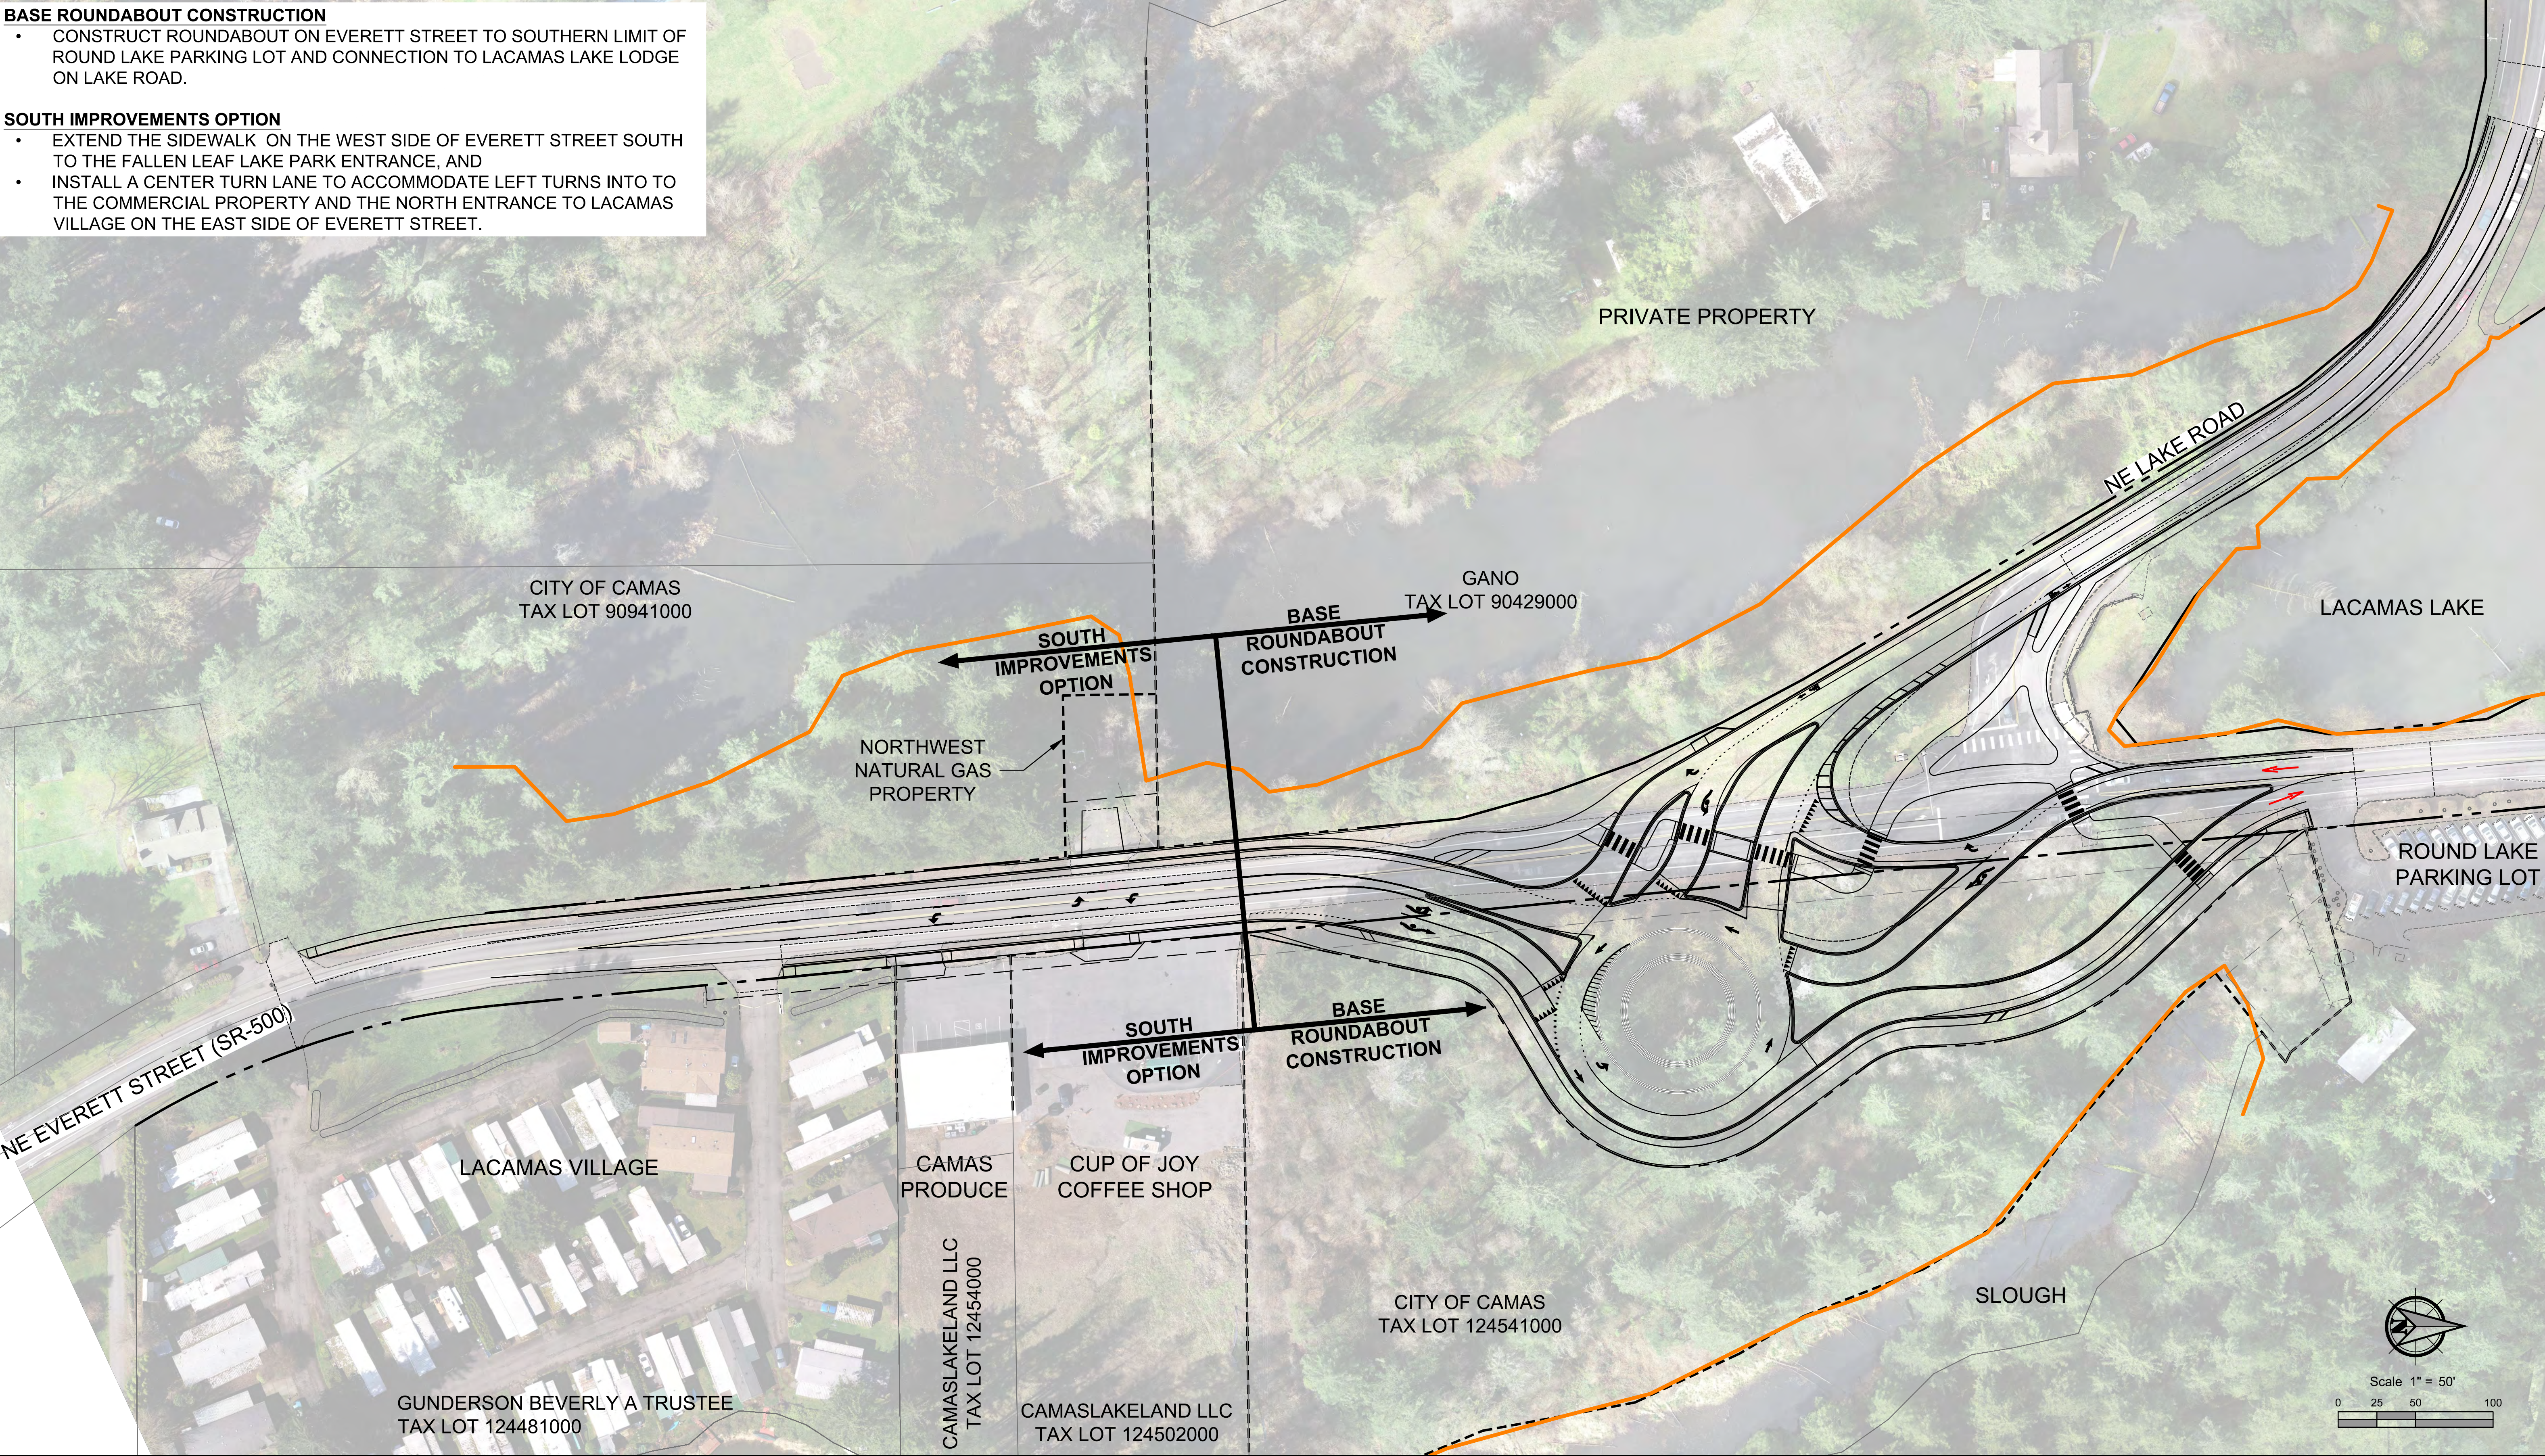

**LAKE RD & EVERETT ST INTERSECTION IMPROVEMENTS -
CURRENT 60% DESIGN DRAFT (2019)**

7-30-19

