
GREEN MOUNTAIN

SCHEMATIC LANDSCAPE MASTER PLAN

CAMAS, WASHINGTON

GREEN MOUNTAIN LAND, LLC.

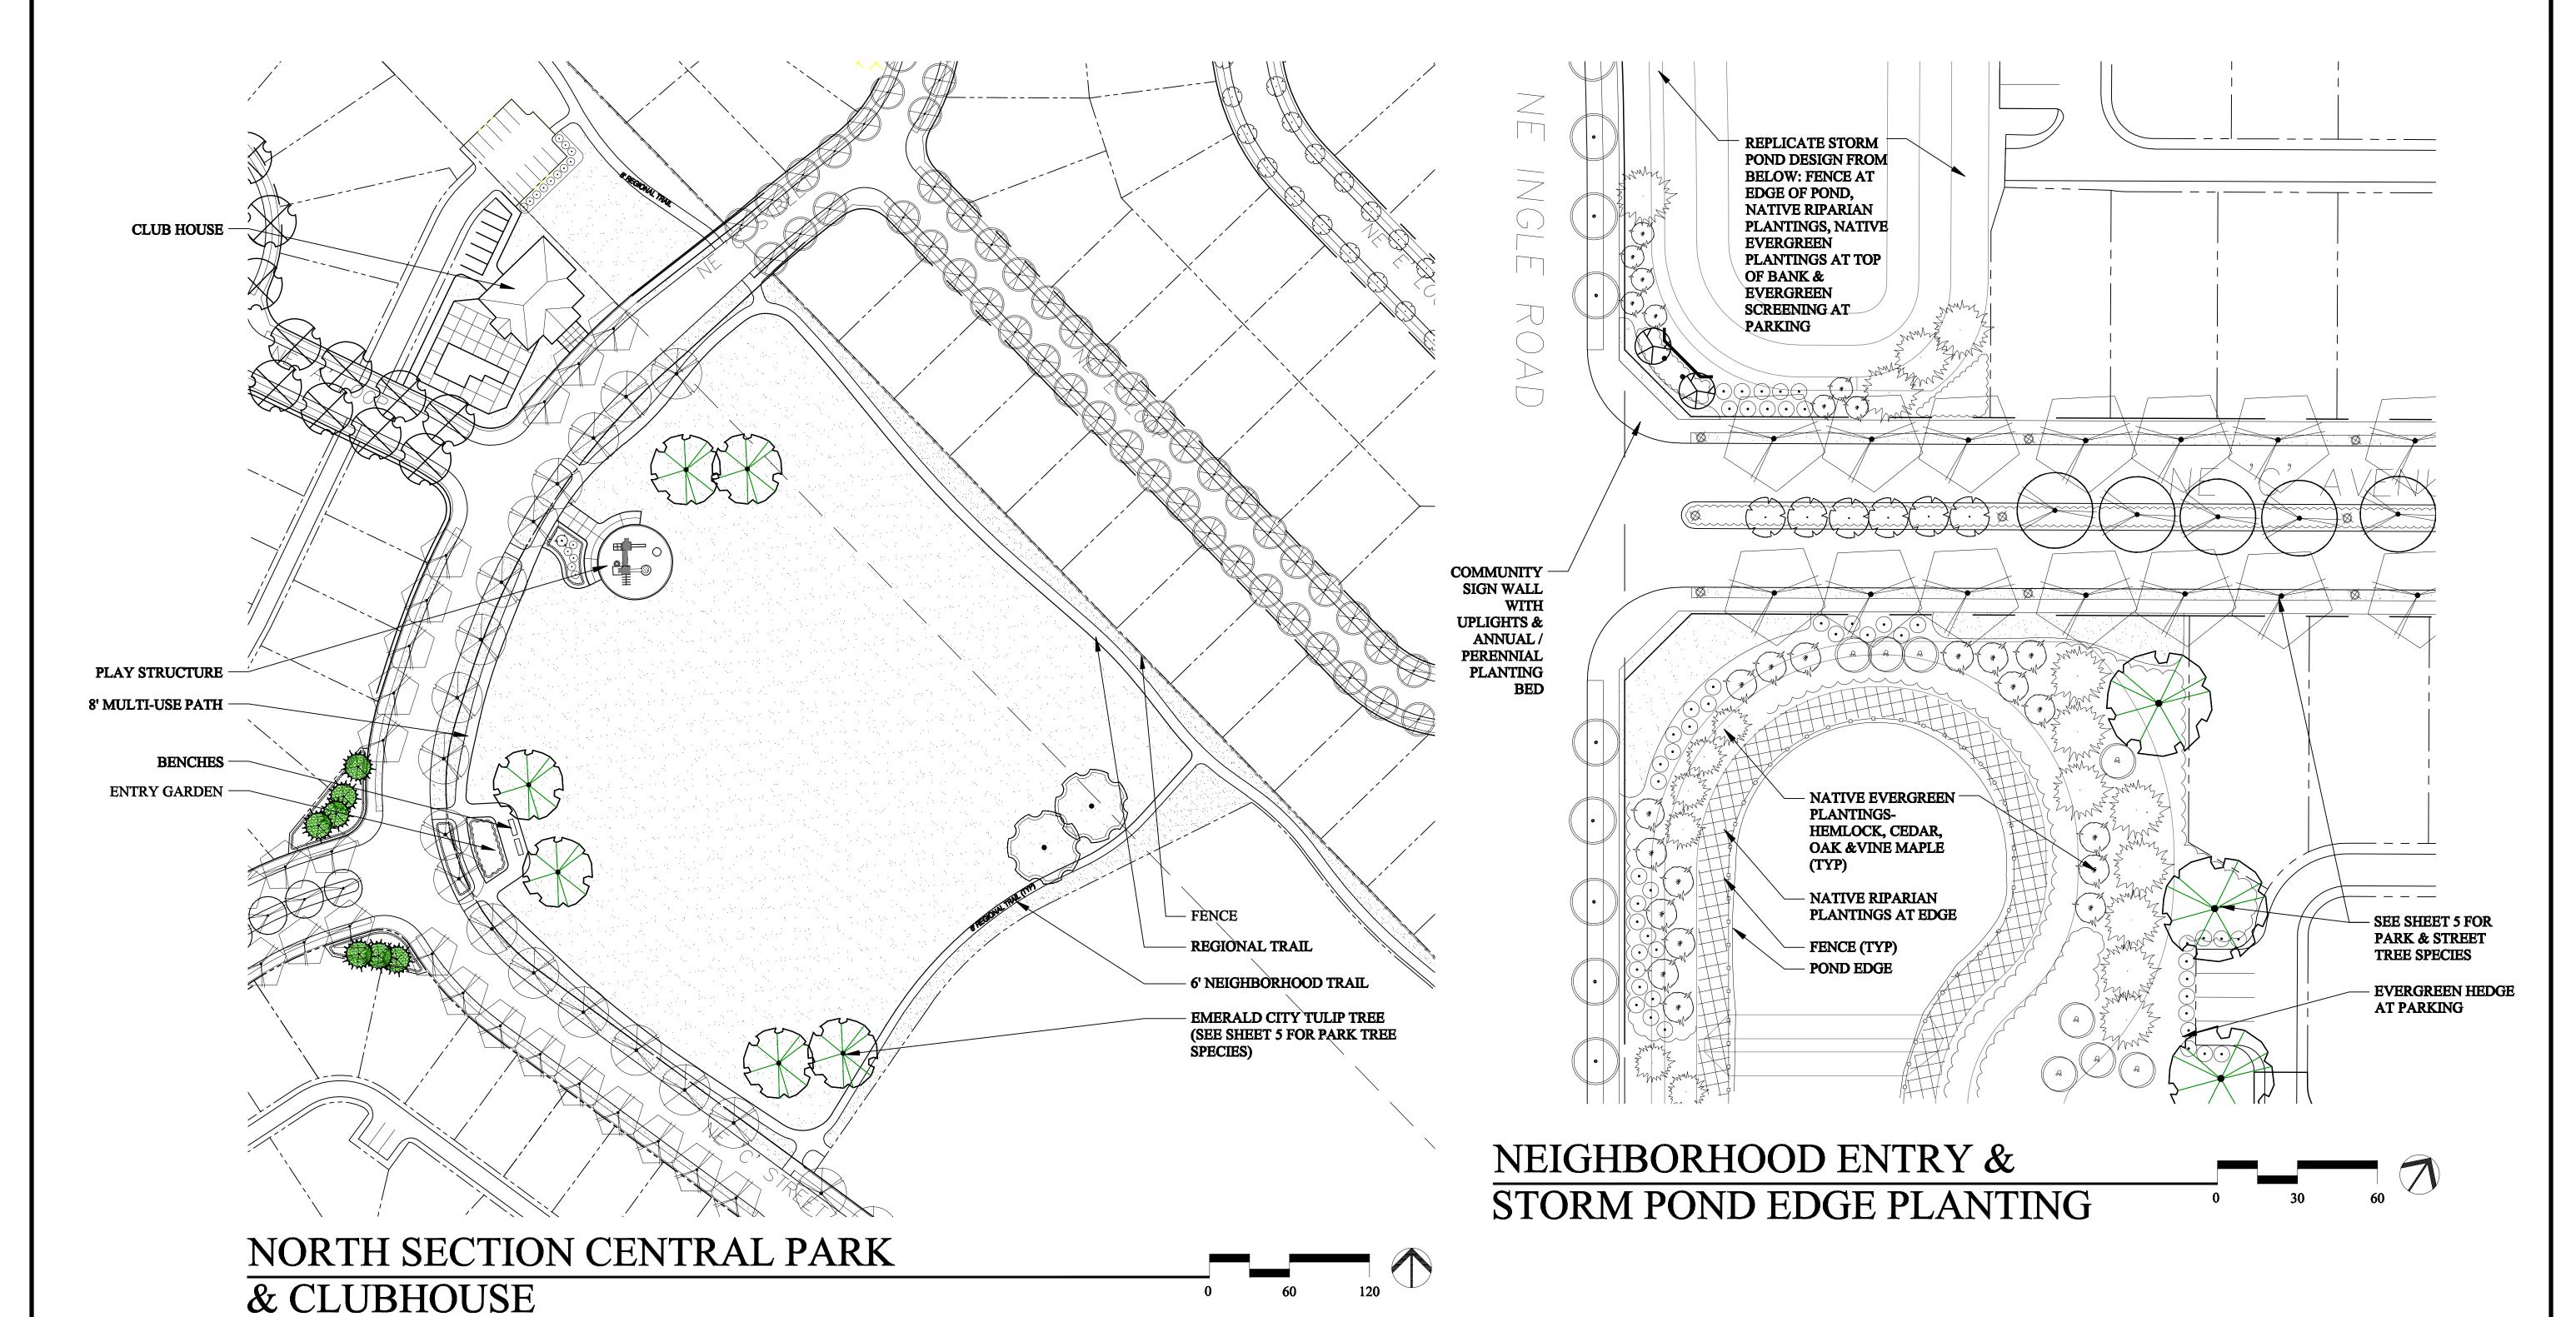

NOTE:

THIS SCHEMATIC LANDSCAPE MASTER PLAN AND ASSOCIATED DETAILS ARE FOR ILLUSTRATIVE PURPOSES AND ARE BASED UPON CURRENT LANDSCAPE DEVELOPMENT ENGINEERING PLANS, BOTH OF WHICH ARE SUBJECT TO CHANGE WITHOUT NOTICE. THESE PLANS ARE CONCEPTUAL AND SUBJECT TO REVISION PRIOR TO CONSTRUCTION.



EXHIBIT 34

Land Planning Landscape Architecture

> P0.B0X 2392 LAKE OSWEGO, OR 97035 503-294-0222

SCALE: AS NOTED DESIGNED BY: WFH
DRAWN BY: SH
CHECKED BY: WFH



WILLIAM F. HORNING

CERTIFICATE NO. <u>382</u>