

GREEN MOUNTAIN

SCHEMATIC LANDSCAPE MASTER PLAN

CAMAS, WASHINGTON
GREEN MOUNTAIN LAND, LLC.




Land Planning
Landscape
Architecture

P.O. BOX 2392
LAKE OSWEGO, OR
97035
503-294-0222

SCALE: AS NOTED

DESIGNED BY: WPH
DRAWN BY: SH
CHECKED BY: WPH


DATE: 01/14/15
REVISED:

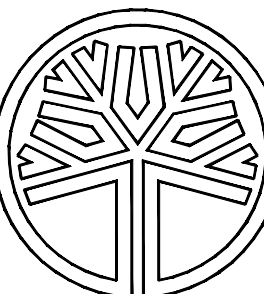

STATE OF WASHINGTON
REGISTERED
LANDSCAPE ARCHITECT

WILLIAM F. HORNING
CERTIFICATE NO. 382

GREEN MOUNTAIN
SCHEMATIC LANDSCAPE MASTER PLANS
GREEN MOUNTAIN LAND, LLC.
CAMAS, WASHINGTON

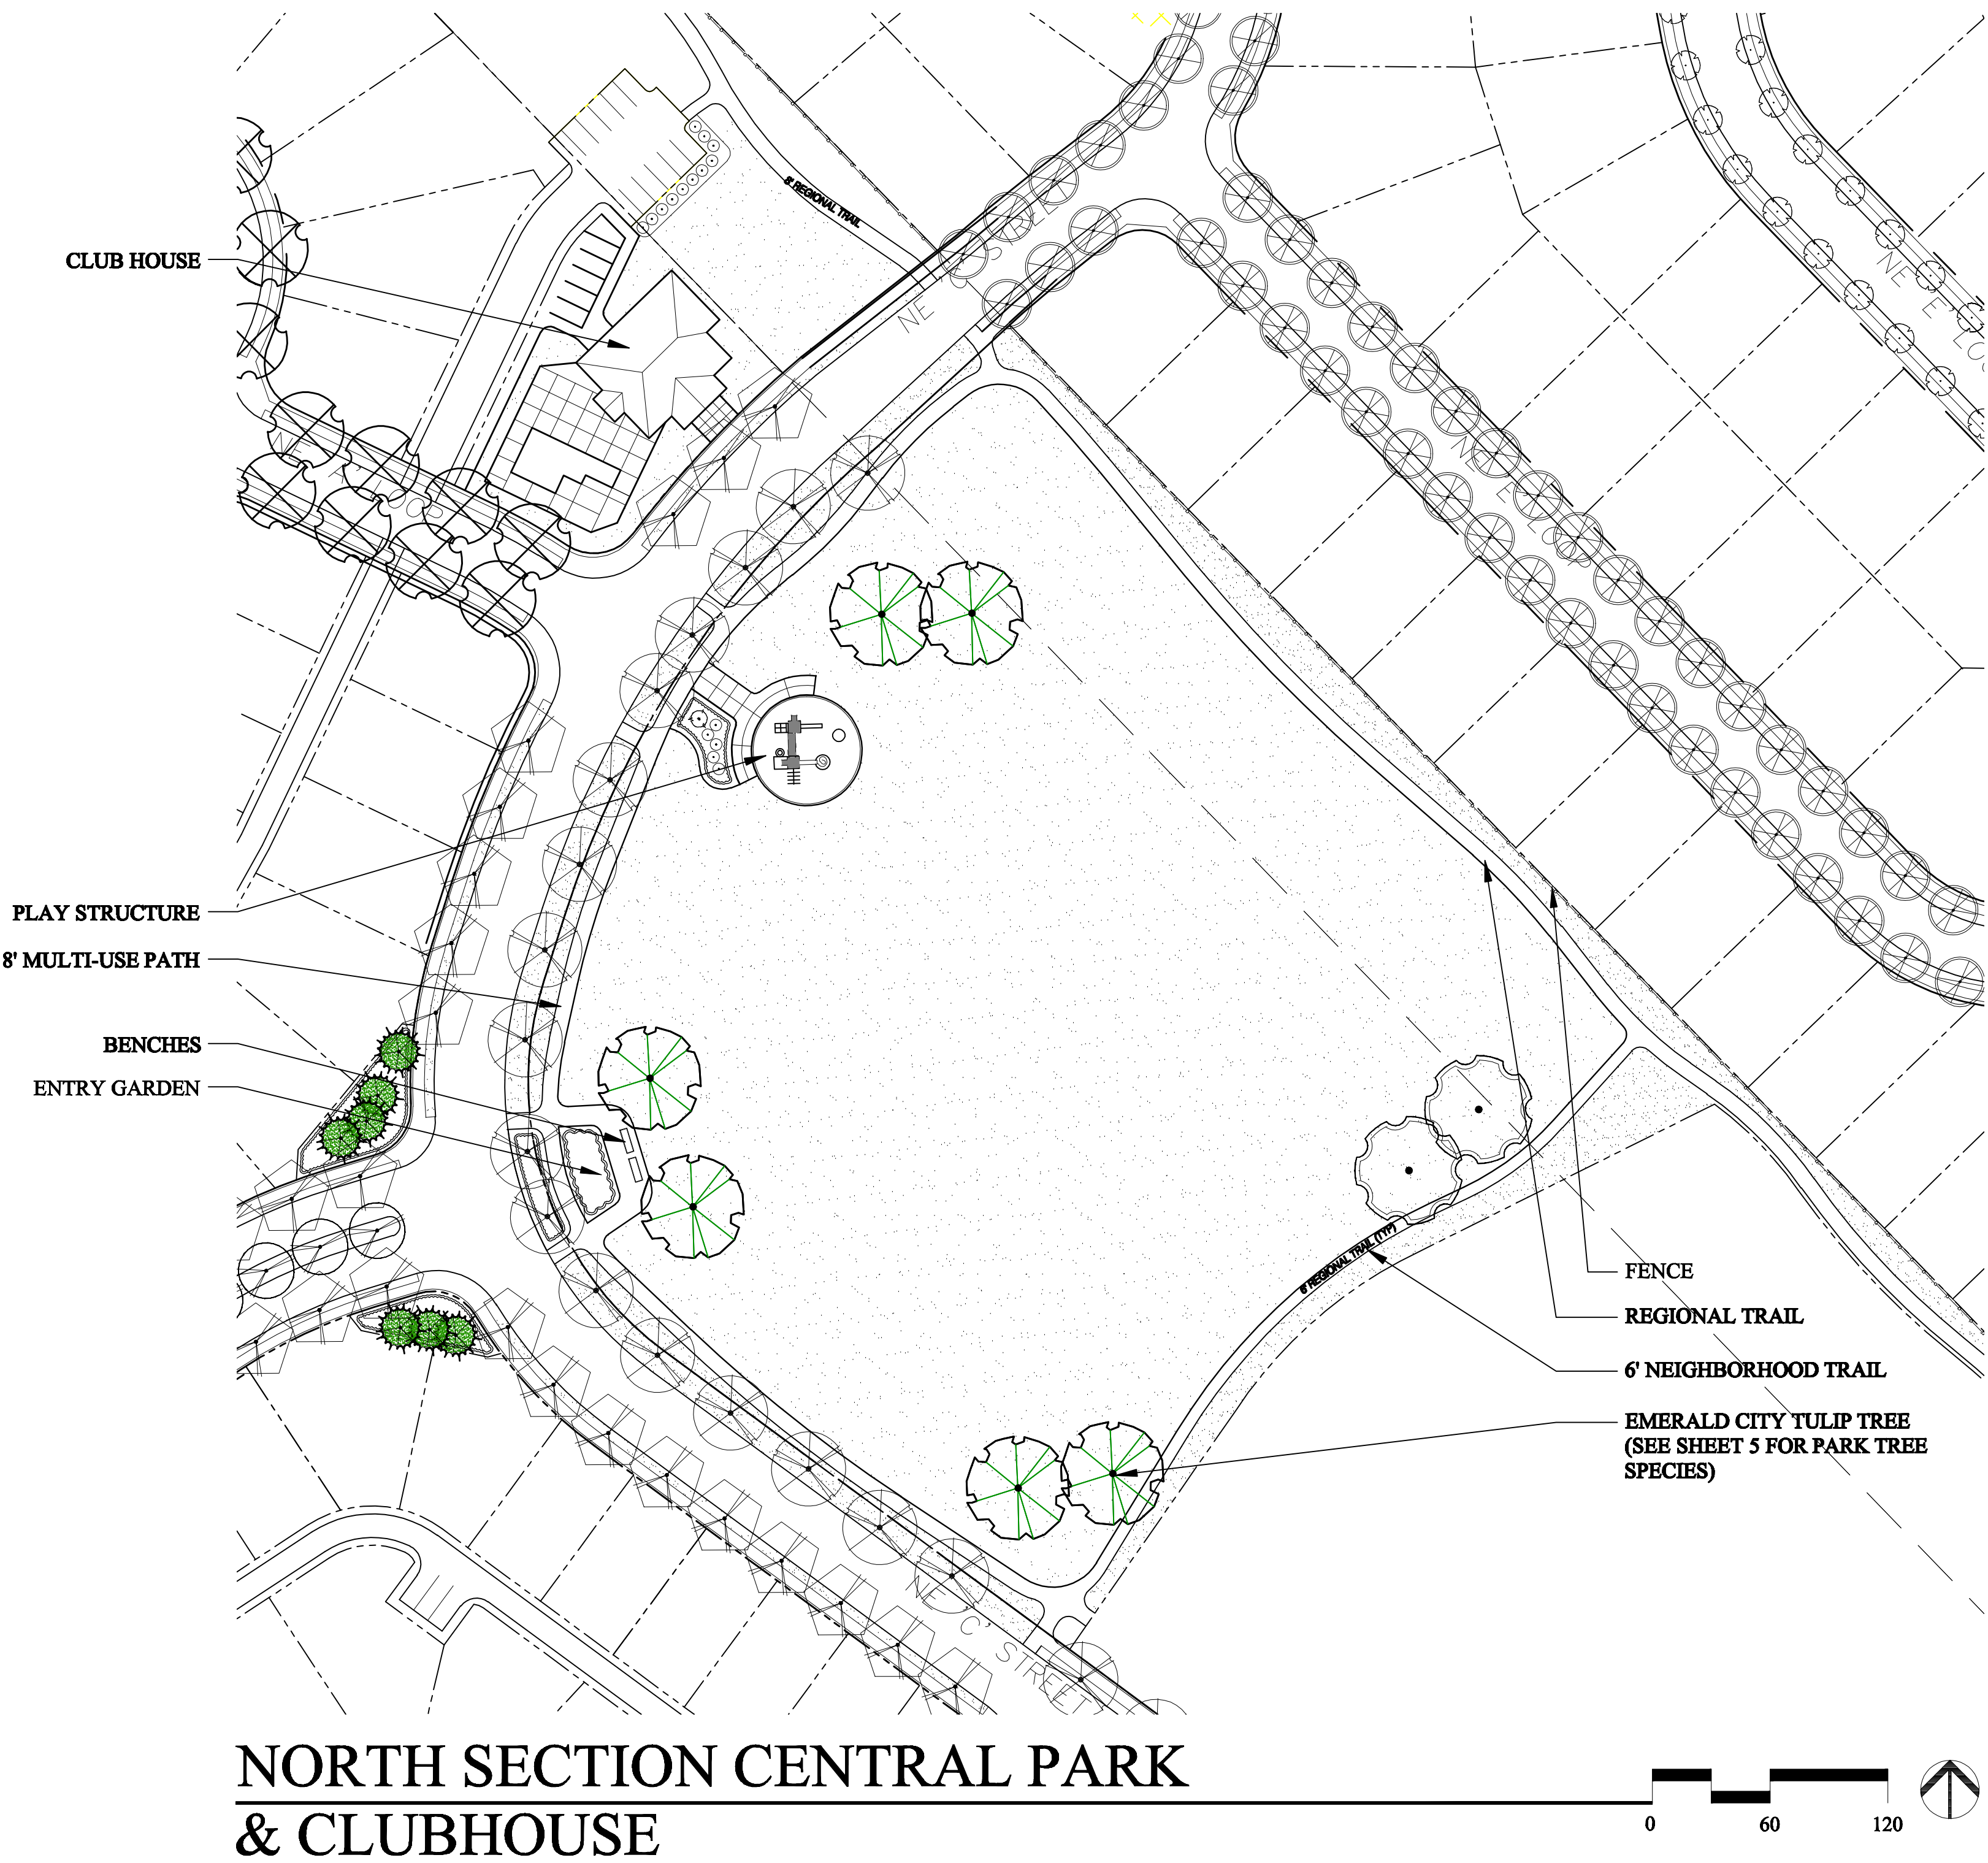

NOTE:
THIS SCHEMATIC LANDSCAPE MASTER PLAN AND
ASSOCIATED DETAILS ARE FOR ILLUSTRATIVE PURPOSES
AND ARE BASED UPON CURRENT LANDSCAPE
DEVELOPMENT ENGINEERING PLANS, BOTH OF WHICH ARE
SUBJECT TO CHANGE WITHOUT NOTICE. THESE PLANS ARE
CONCEPTUAL AND SUBJECT TO REVISION PRIOR TO
CONSTRUCTION.

