

GREEN MOUNTAIN

LANDSCAPE MASTER PLAN COMPONENTS- PHASE 1

CAMAS, WASHINGTON
GREEN MOUNTAIN LAND, LLC.



Land Planning
Landscape
Architecture

P.O. BOX 2392
LAKE OSWEGO, OR
97035
503-294-0222

SCALE: AS NOTED


DESIGNED BY: WPH
DRAWN BY: SH
CHECKED BY: WPH

DATE: 01/14/15
REVISED:



WILLIAM F. HORNING
CERTIFICATE NO. 382

GREEN MOUNTAIN
LANDSCAPE MASTER PLAN COMPONENTS
GREEN MOUNTAIN LAND, LLC.
CAMAS, WASHINGTON

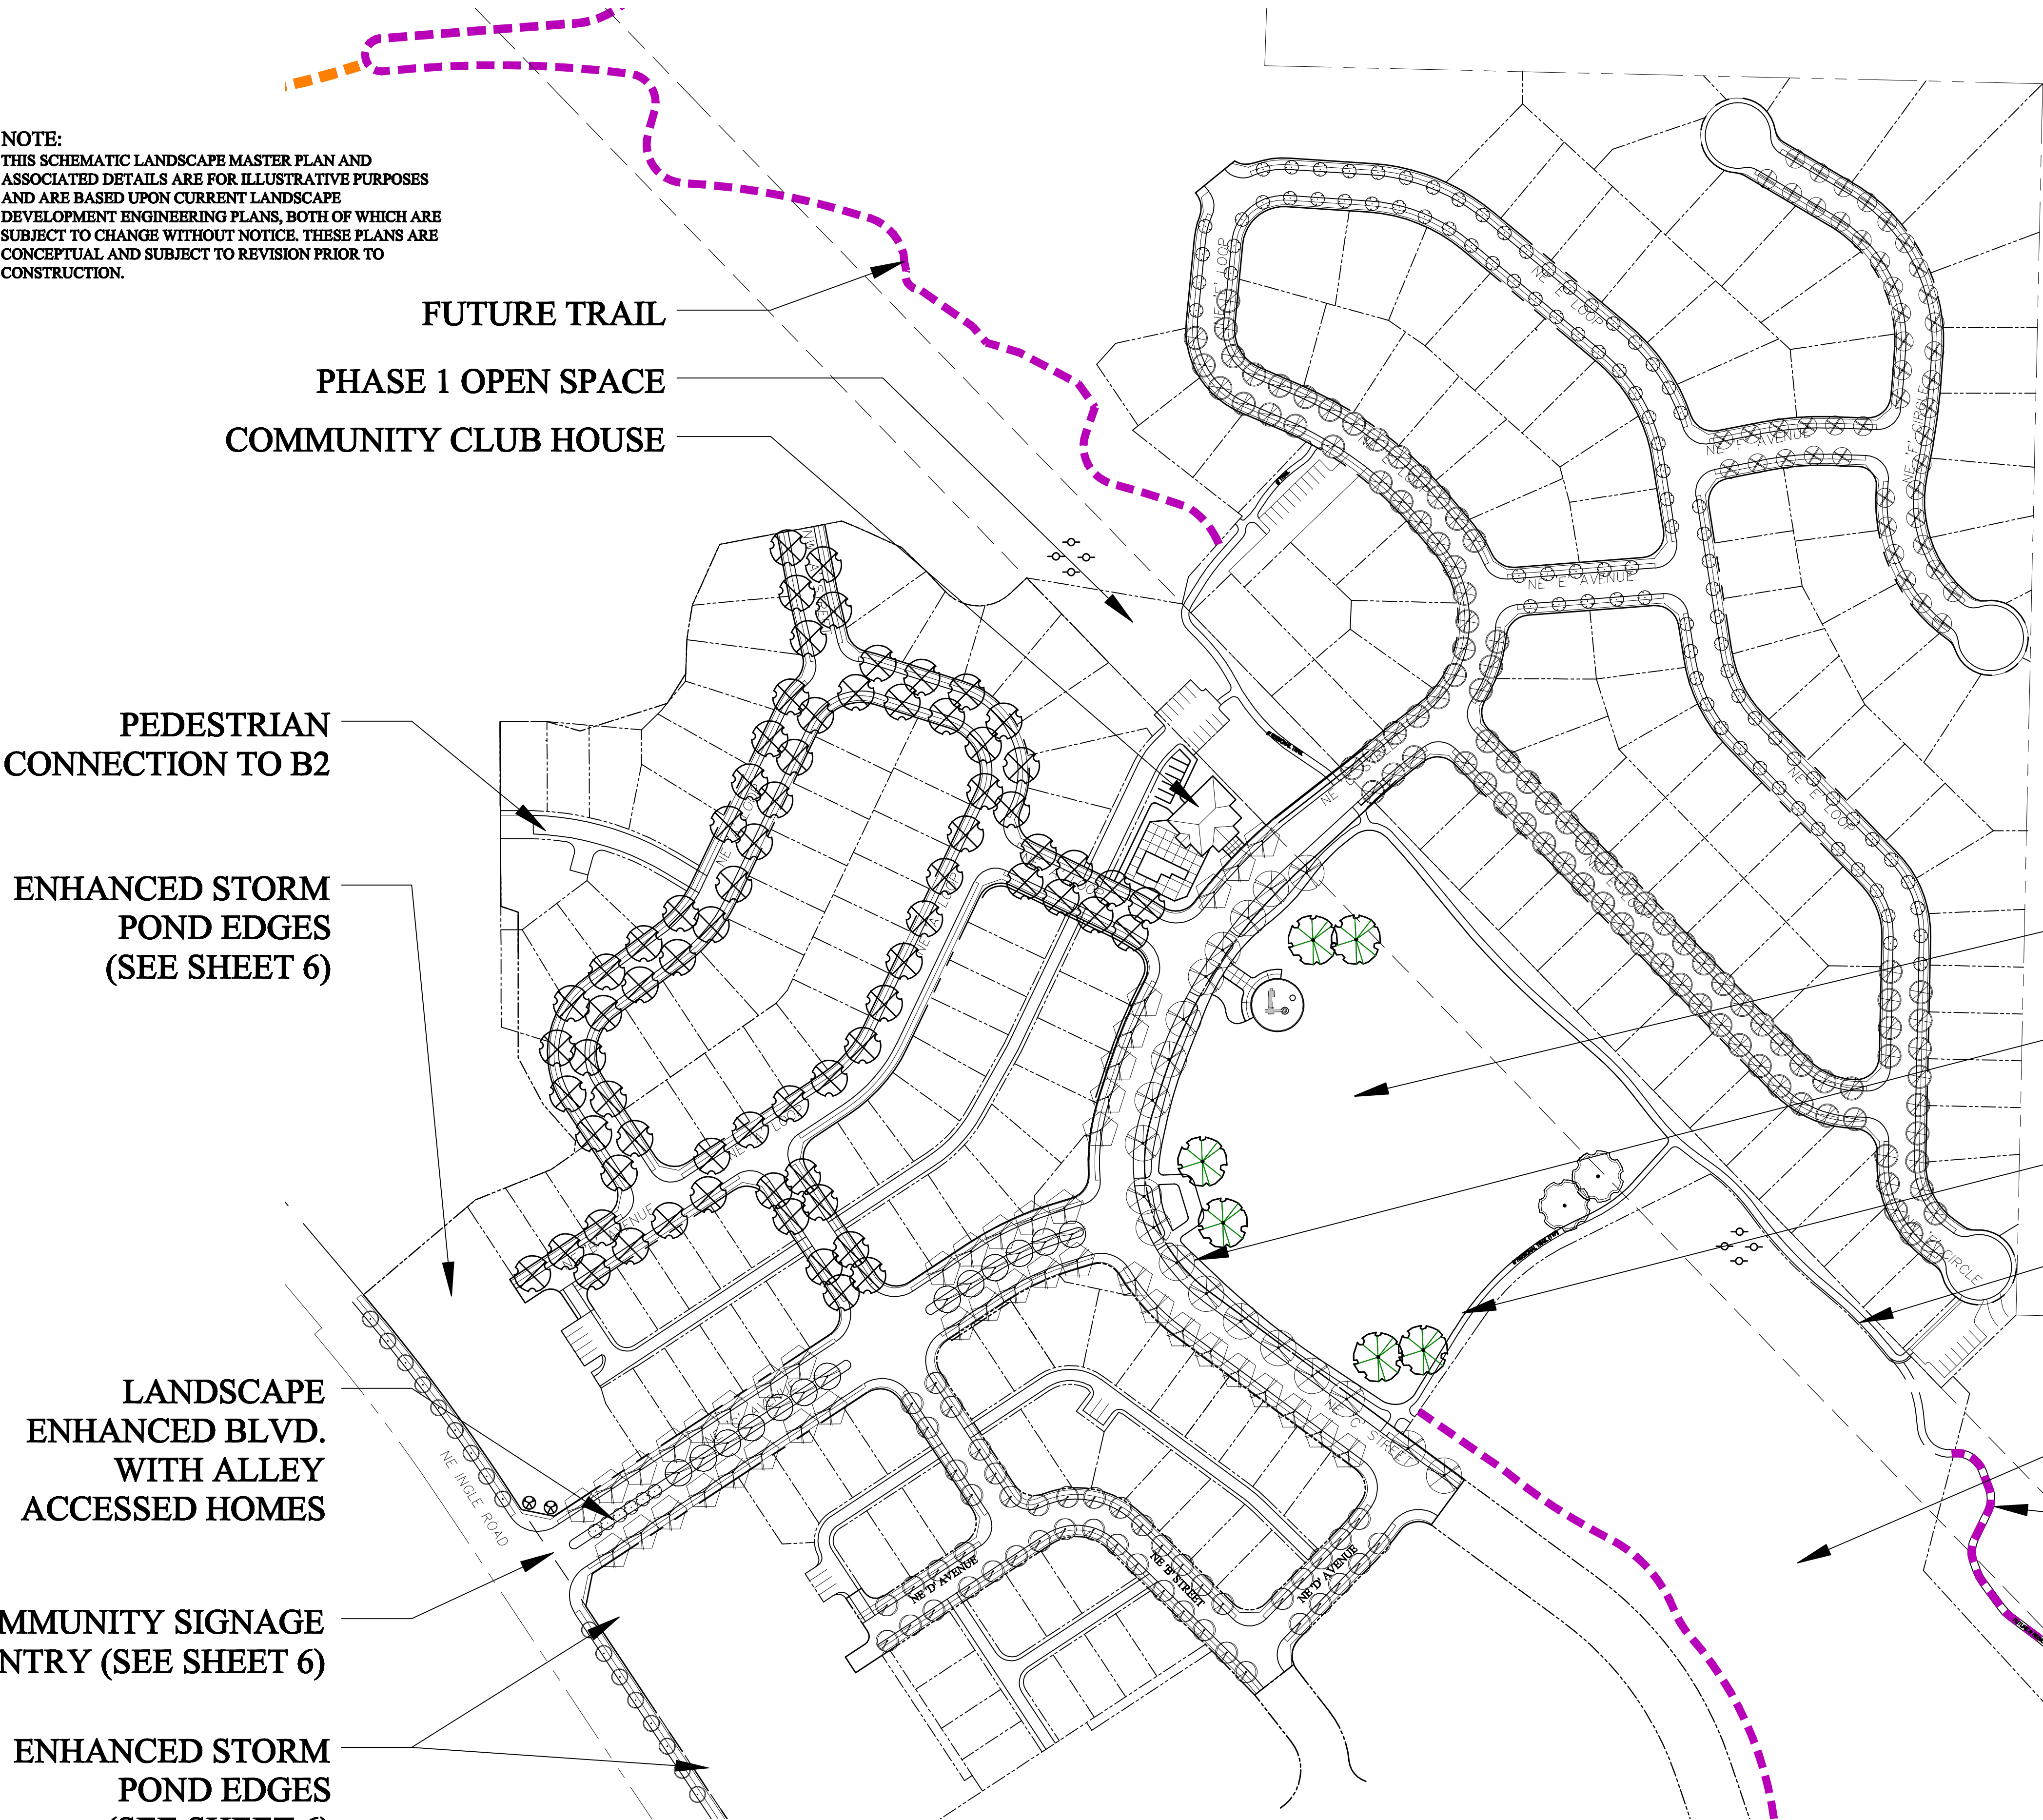

NOTE:
THIS SCHEMATIC LANDSCAPE MASTER PLAN AND
ASSOCIATED DETAILS ARE FOR ILLUSTRATIVE PURPOSES
AND ARE BASED UPON CURRENT LANDSCAPE
DEVELOPMENT ENGINEERING PLANS, BOTH OF WHICH ARE
SUBJECT TO CHANGE WITHOUT NOTICE. THESE PLANS ARE
CONCEPTUAL AND SUBJECT TO REVISION PRIOR TO
CONSTRUCTION.

MASTER STREET TREE PLAN

STREET TREE LEGEND

- ACER RUBRUM 'ARMSTRONG GOLD'
- ⊙ ACER RUBRUM 'BOWHALL'
- ⊗ ACER RUBRUM 'REDPOINTE'
- ⊗ ACER T. X ACER P. 'WARREN RED' PACIFIC SUNSET
- ⊗ FRAXINUS PENN. 'PATMORE'
- ⊙ PRUNUS SARGENTII 'JFS-KW58' PINK FLAIR CHERRY
- ⊗ QUERCUS RUBRA
- ⬡ ZELKOVA SERRATA 'GREEN VASE'

PARK TREE LEGEND

- ⊗ QUERCUS COCCINEA
- ⊙ QUERCUS PALUSTRIS
- ⊗ LIRIODENDRON TULIPIFERA 'EMERALD CITY'

NORTH SECTION OF CENTRAL
PARK (SEE SHEET 6)

CENTRAL PARK PATHWAY
(8' WIDE)

NEIGHBORHOOD PATHWAY
(6' WIDE)

REGIONAL TRAIL

FUTURE CENTRAL PARK

FUTURE TRAIL

54'