




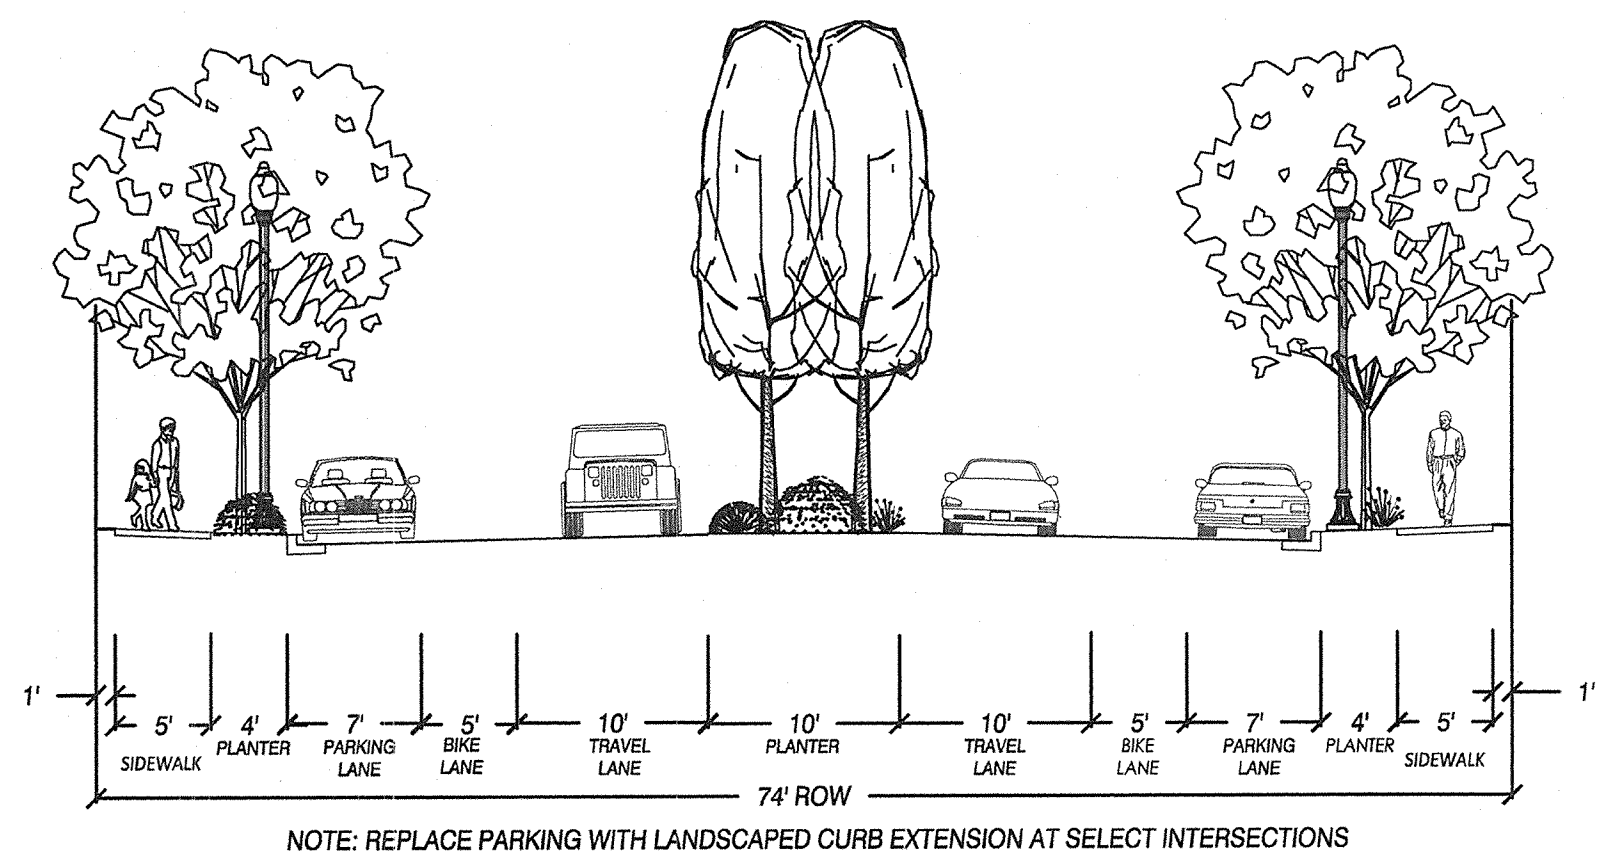


ENTRY BOULEVARD

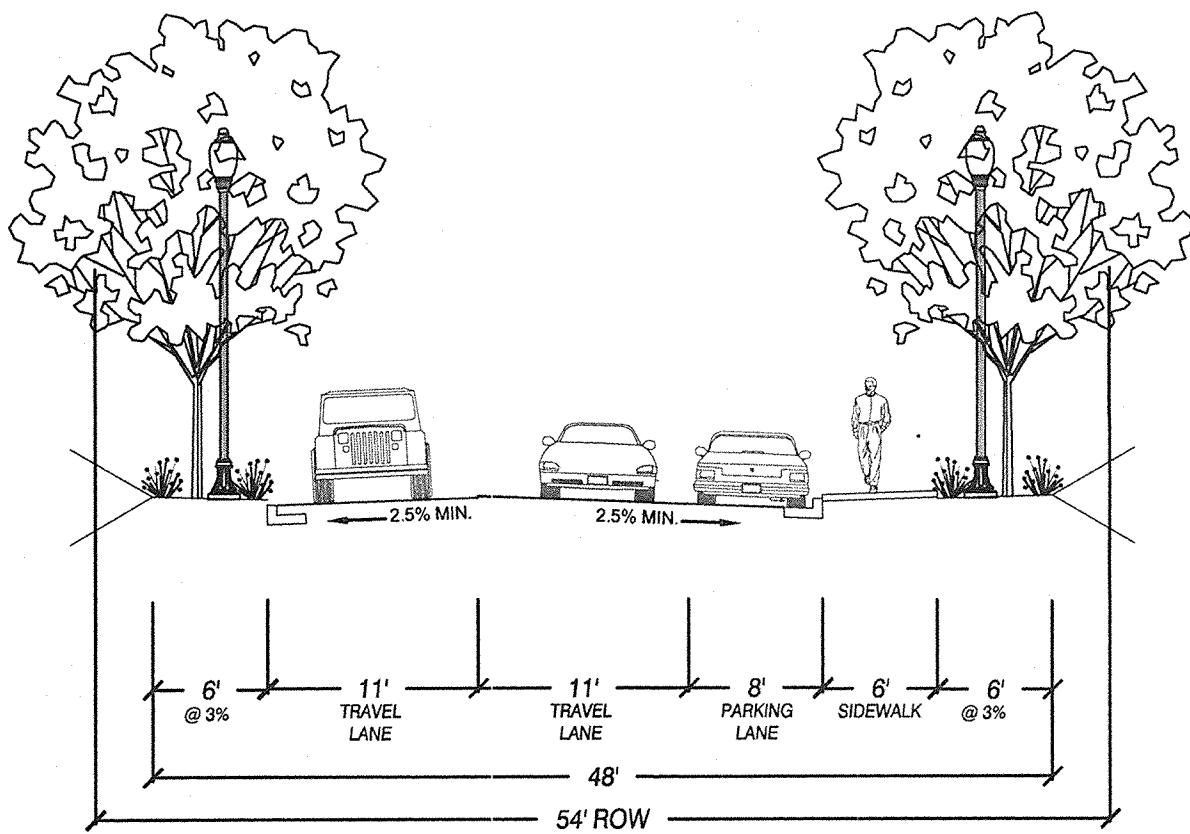

CIRCULATOR STREET
AT D&E PODS

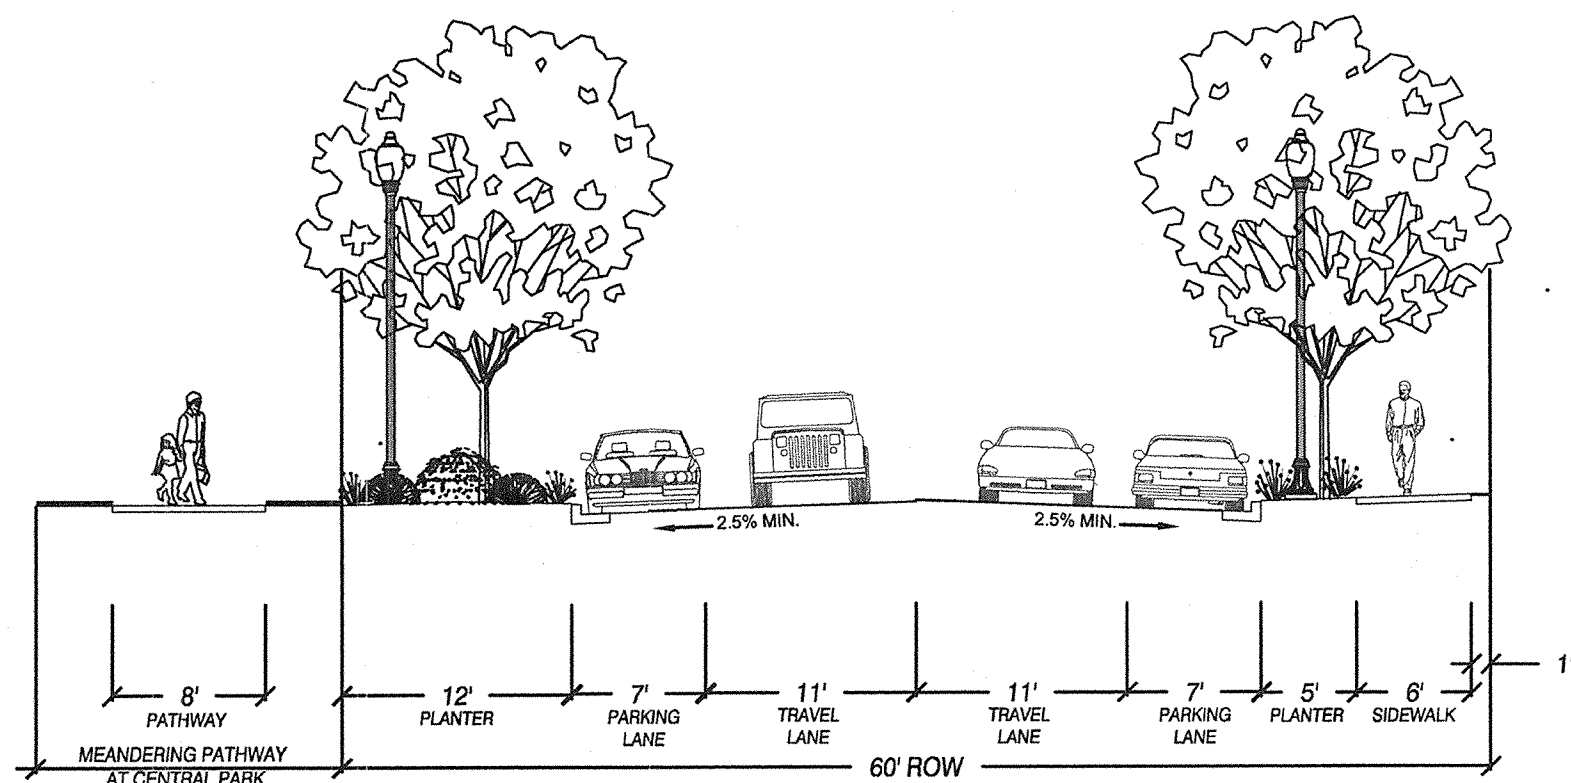

CIRCULATOR STREET
AT CENTRAL PARK

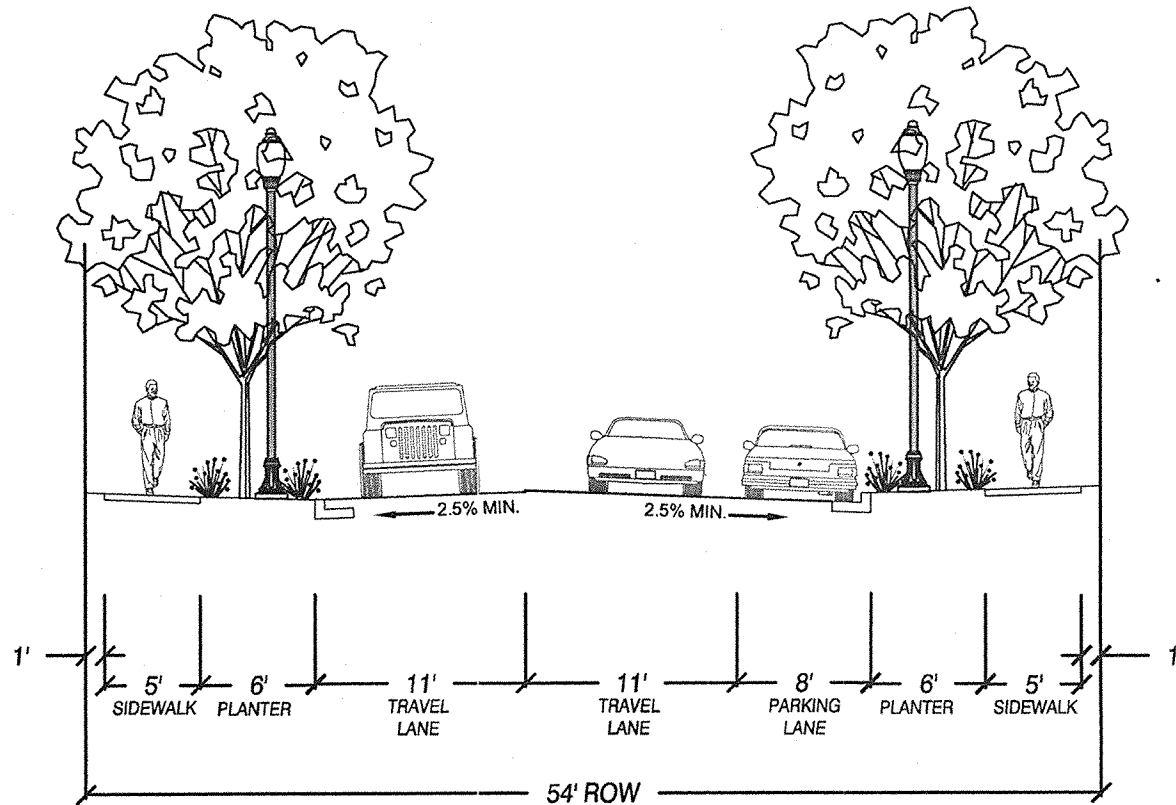


CIRCULATOR STREET
AT ENVIRONMENTALLY SENSITIVE FRONTAGE OR CROSSING &
AT STREET GRADES GREATER THAN 12%

OWNER/APPLICANT:
GREEN MOUNTAIN LAND, LLC
17933 NW EVERGREEN PARKWAY, SUITE 300
BEAVERTON, OR 97006
(503) 597-7100
(503) 597-7149 FAX
john.schmidt@metlandgroup.com

CONTACT:
LANDERHOLM LAW FIRM
ATTN: RANDY PRINTZ
805 BROADWAY SUITE 1000
VANCOUVER, WA 98660
(360) 693-3312
randy.printz@landerholm.com


PREPARED BY:
OLSON ENGINEERING, INC.
ATTN: MIKE ODREN
1111 BROADWAY
VANCOUVER, WA 98660
(360) 695-1385
FAX (360) 695-8117
mikeo@olsonengr.com

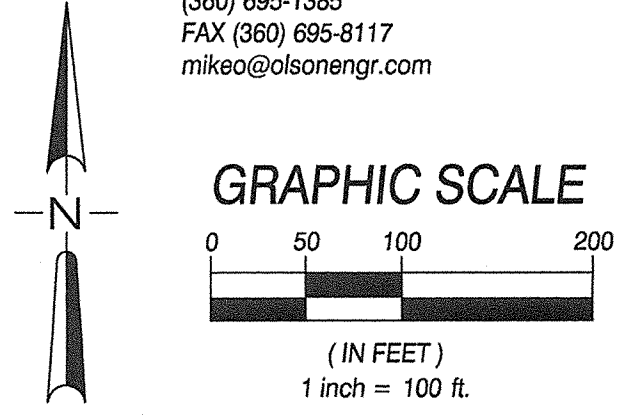

PLOT: consultant3.ctb
FILE: j:\data\8000\8900\8930\8938\Planning\8938.p\lat.prlim.dwg

STREET SECTIONS FOR:
**GREEN MOUNTAIN MIXED USE PRD
PHASE 1**

OLSON LAND SURVEYORS
ENGINEERS
ENGINEERING INC. 1111 BROADWAY VANCOUVER, WA 98660
360.695.1385
503.289.9906

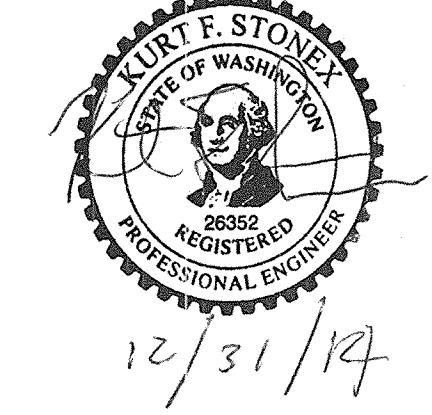

CHANGES / REVISIONS	
DESCRIPTION:	DATE:

DESIGNED: WPA/MRO
DRAWN: WPA/MRO
CHECKED: KFS
DATE: DECEMBER 2014
SCALE: H: 1" = 100' V:
COPYRIGHT 2014, OLSON ENGINEERING, INC.
GREEN MOUNTAIN PRD - PHASE 1
JOB NO. 8938.01.02