


GREEN MOUNTAIN

LANDSCAPE MASTER PLAN COMPONENTS- PHASE 1

EXHIBIT 11

CAMAS, WASHINGTON

GREEN MOUNTAIN LAND, LLC.

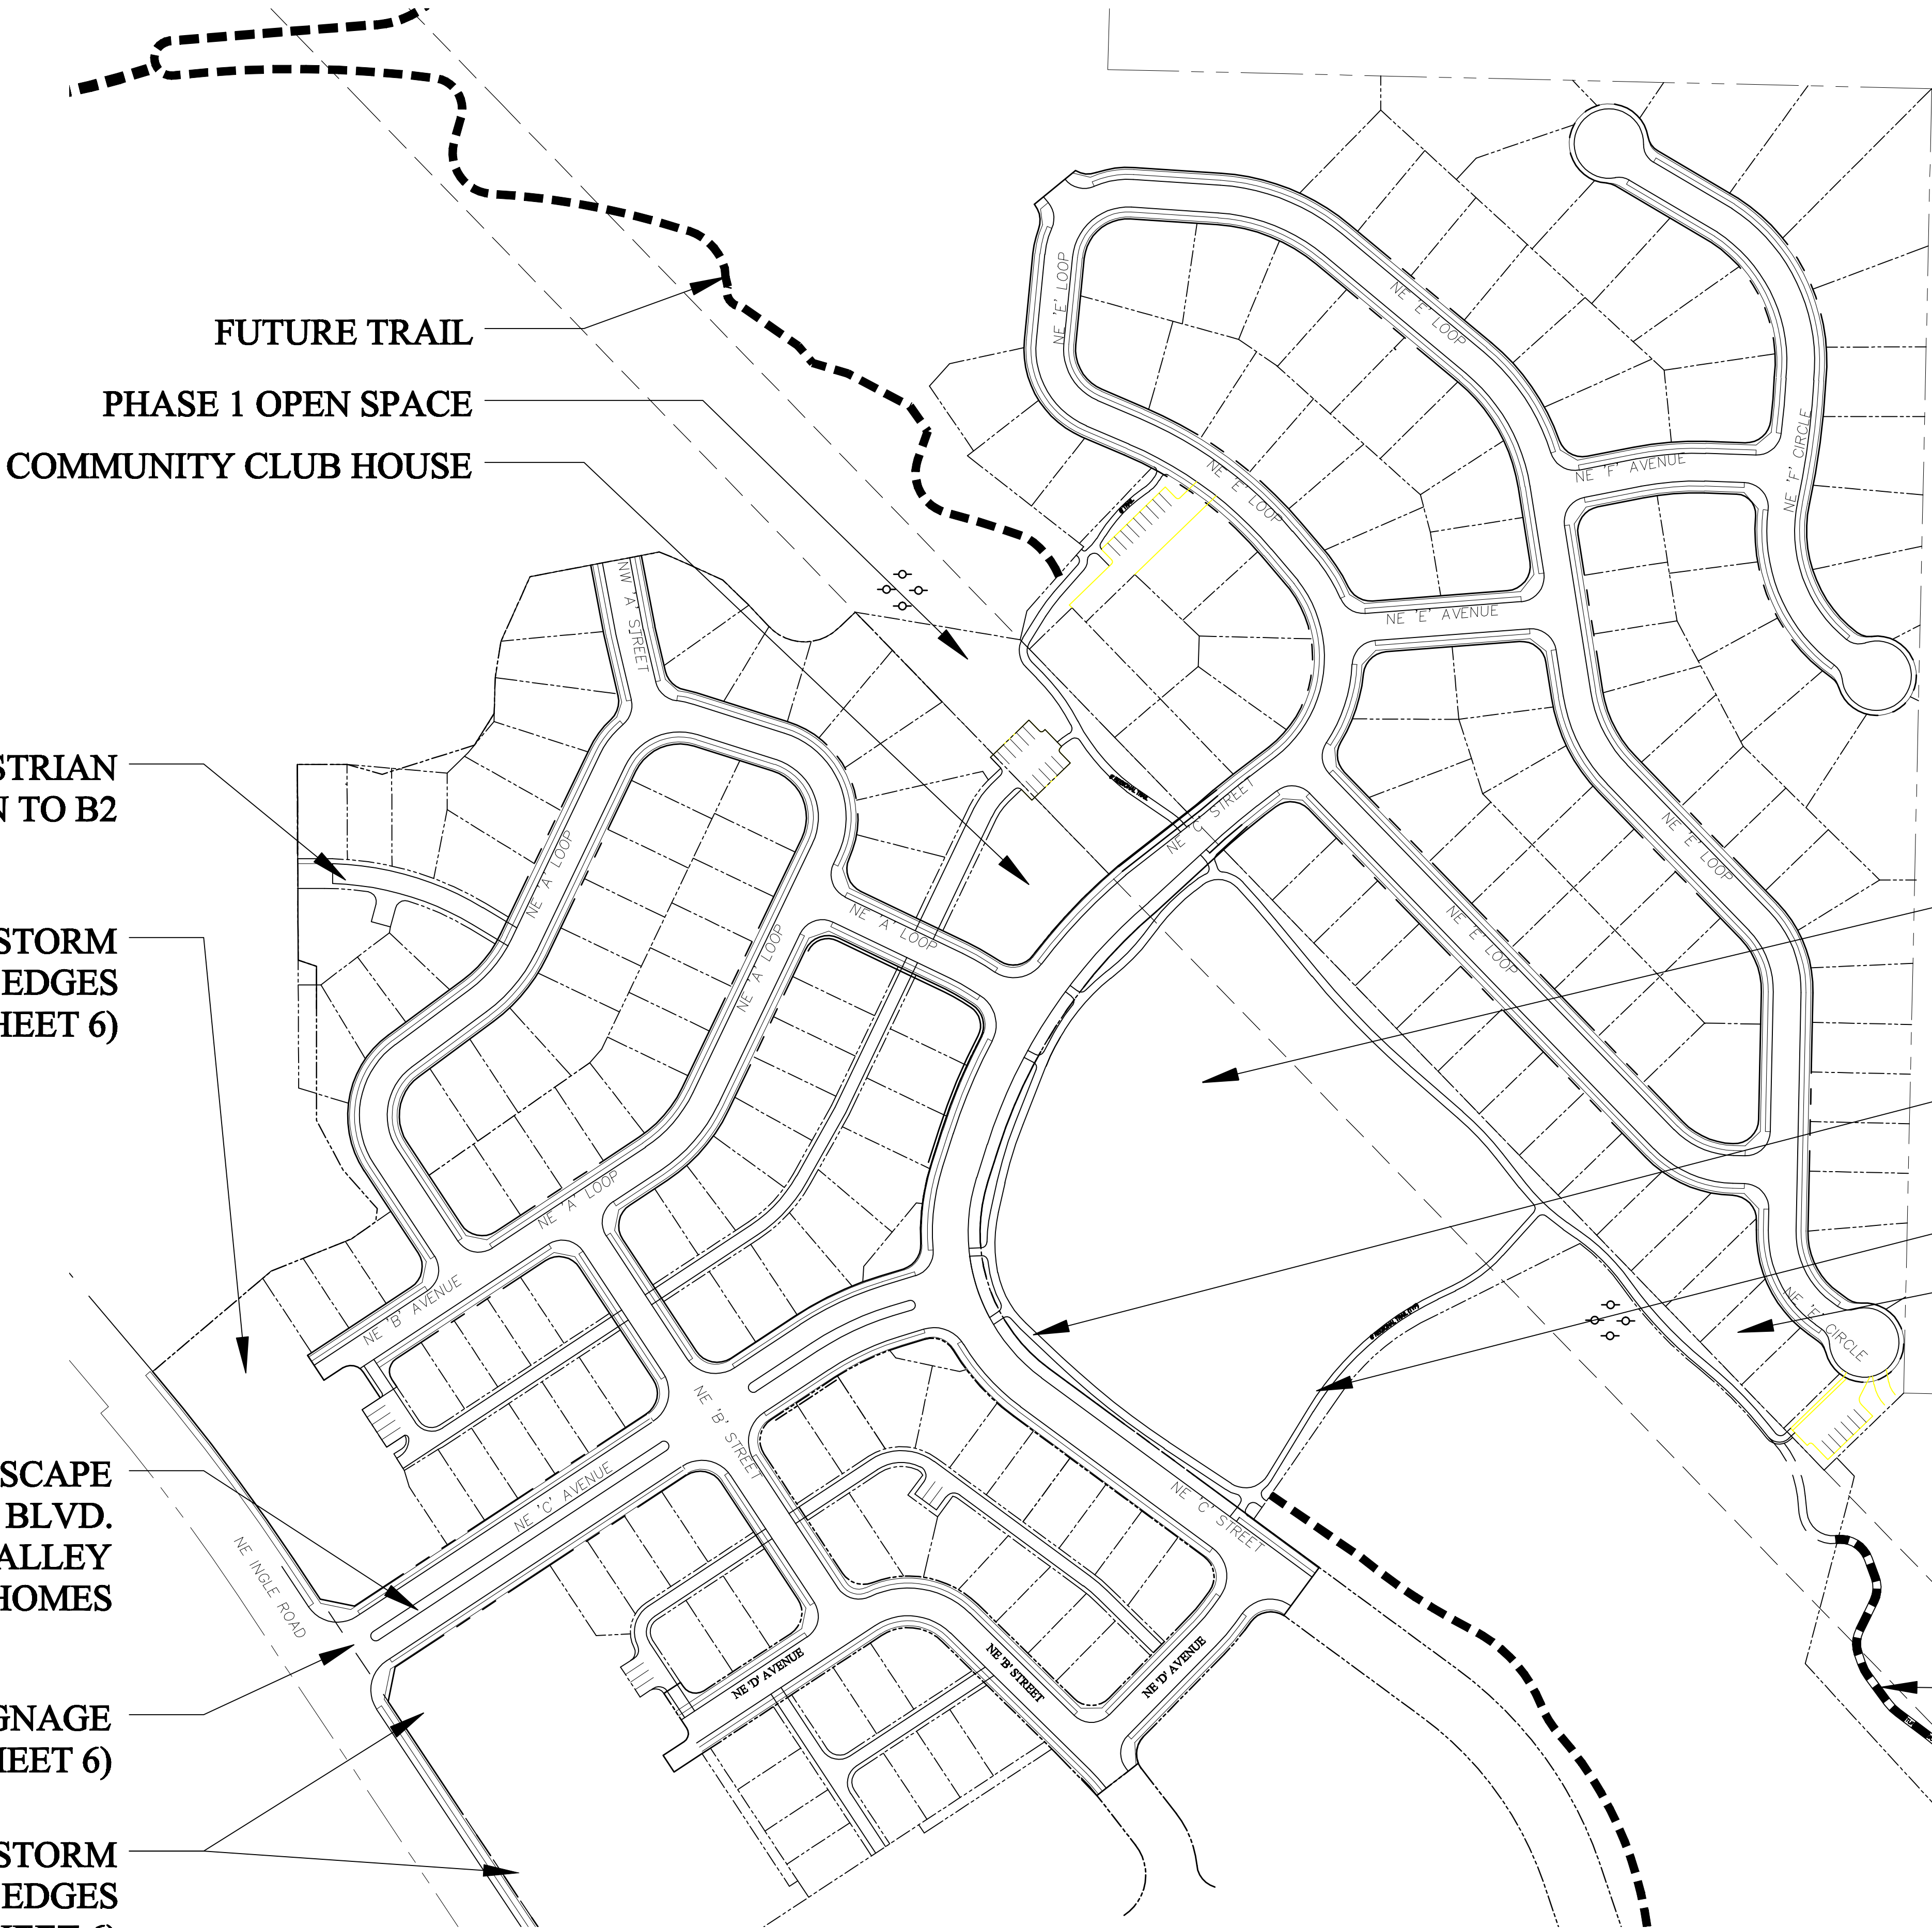

MASTER STREET TREE PLAN

STREET TREE LEGEND




Land Planning
Landscape
Architecture

P.O. BOX 2392
LAKE OSWEGO, OR
97035
503-294-0222

SCALE: AS NOTED

DESIGNED BY: WPH
DRAWN BY: SH
CHECKED BY: WPH

DATE: 12/30/14
REVISED:

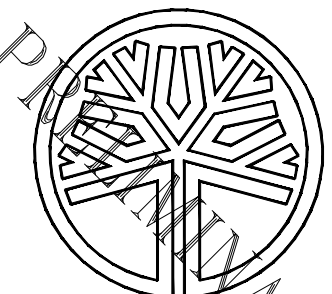

STATE OF
WASHINGTON
REGISTERED
LANDSCAPE ARCHITECT

WILLIAM F. HORNING
CERTIFICATE NO. 382

GREEN MOUNTAIN
LANDSCAPE MASTER PLAN COMPONENTS
GREEN MOUNTAIN LAND, LLC.
CAMAS, WASHINGTON